

AREA I



PROJ. REFERENCE NO.	SHEET NO.
R-2206C	TCP-5


PHASE II

STEP 1. USING RSD 1101.02 (SHEET 1 OF 7), PLACE FINAL LAYER OF SURFACE COURSE AND TEMPORARY PAVEMENT MARKINGS ON -Y11DET- FROM STA. 10+30 +/- TO STA. 13+03 +/- . REFER TO RSD NOS. 1205.01 AND 1205.02 WHEN PLACING TEMPORARY PAVEMENT MARKINGS, SEE TCP-1 FOR TEMPORARY PAVEMENT MARKING SCHEDULE.


REMOVE ALL TYPE III BARRICADES AND DRUMS. USING RSD 1101.02 (SHEET 1 OF 7) AND FLAGGERS, SHIFT EXISTING TRAFFIC ONTO -Y11DET- IN A 2-LANE, TWO-WAY PATTERN.

STEP 2. USING RSD NO. 1101.02 (SHEET 1 OF 7), CONSTRUCT -Y11- WIDENING FROM STA. 10+00 +/- TO STA. 11+50 +/- AND STA. 13+80 +/- TO STA. 15+80 +/- UP TO EXISTING EDGE OF SHOULDER ELEVATIONS. CONSTRUCT -Y11- FROM STA. 11+50 +/- TO STA. 13+80 +/-, INCLUDING NEW BRIDGE, APPROACHES, AND DRAINAGE, UP TO BUT NOT INCLUDING FINAL LAYER OF SURFACE COURSE.

INSTALL ALL BARRICADES AND DRUMS AS SHOWN ON THIS SHEET. MAINTAIN EXISTING TRAFFIC PATTERN ON -Y11DET- (SR 1373). MAINTAIN ACCESS TO ALL DRIVEWAYS WITHIN PROJECT LIMITS.

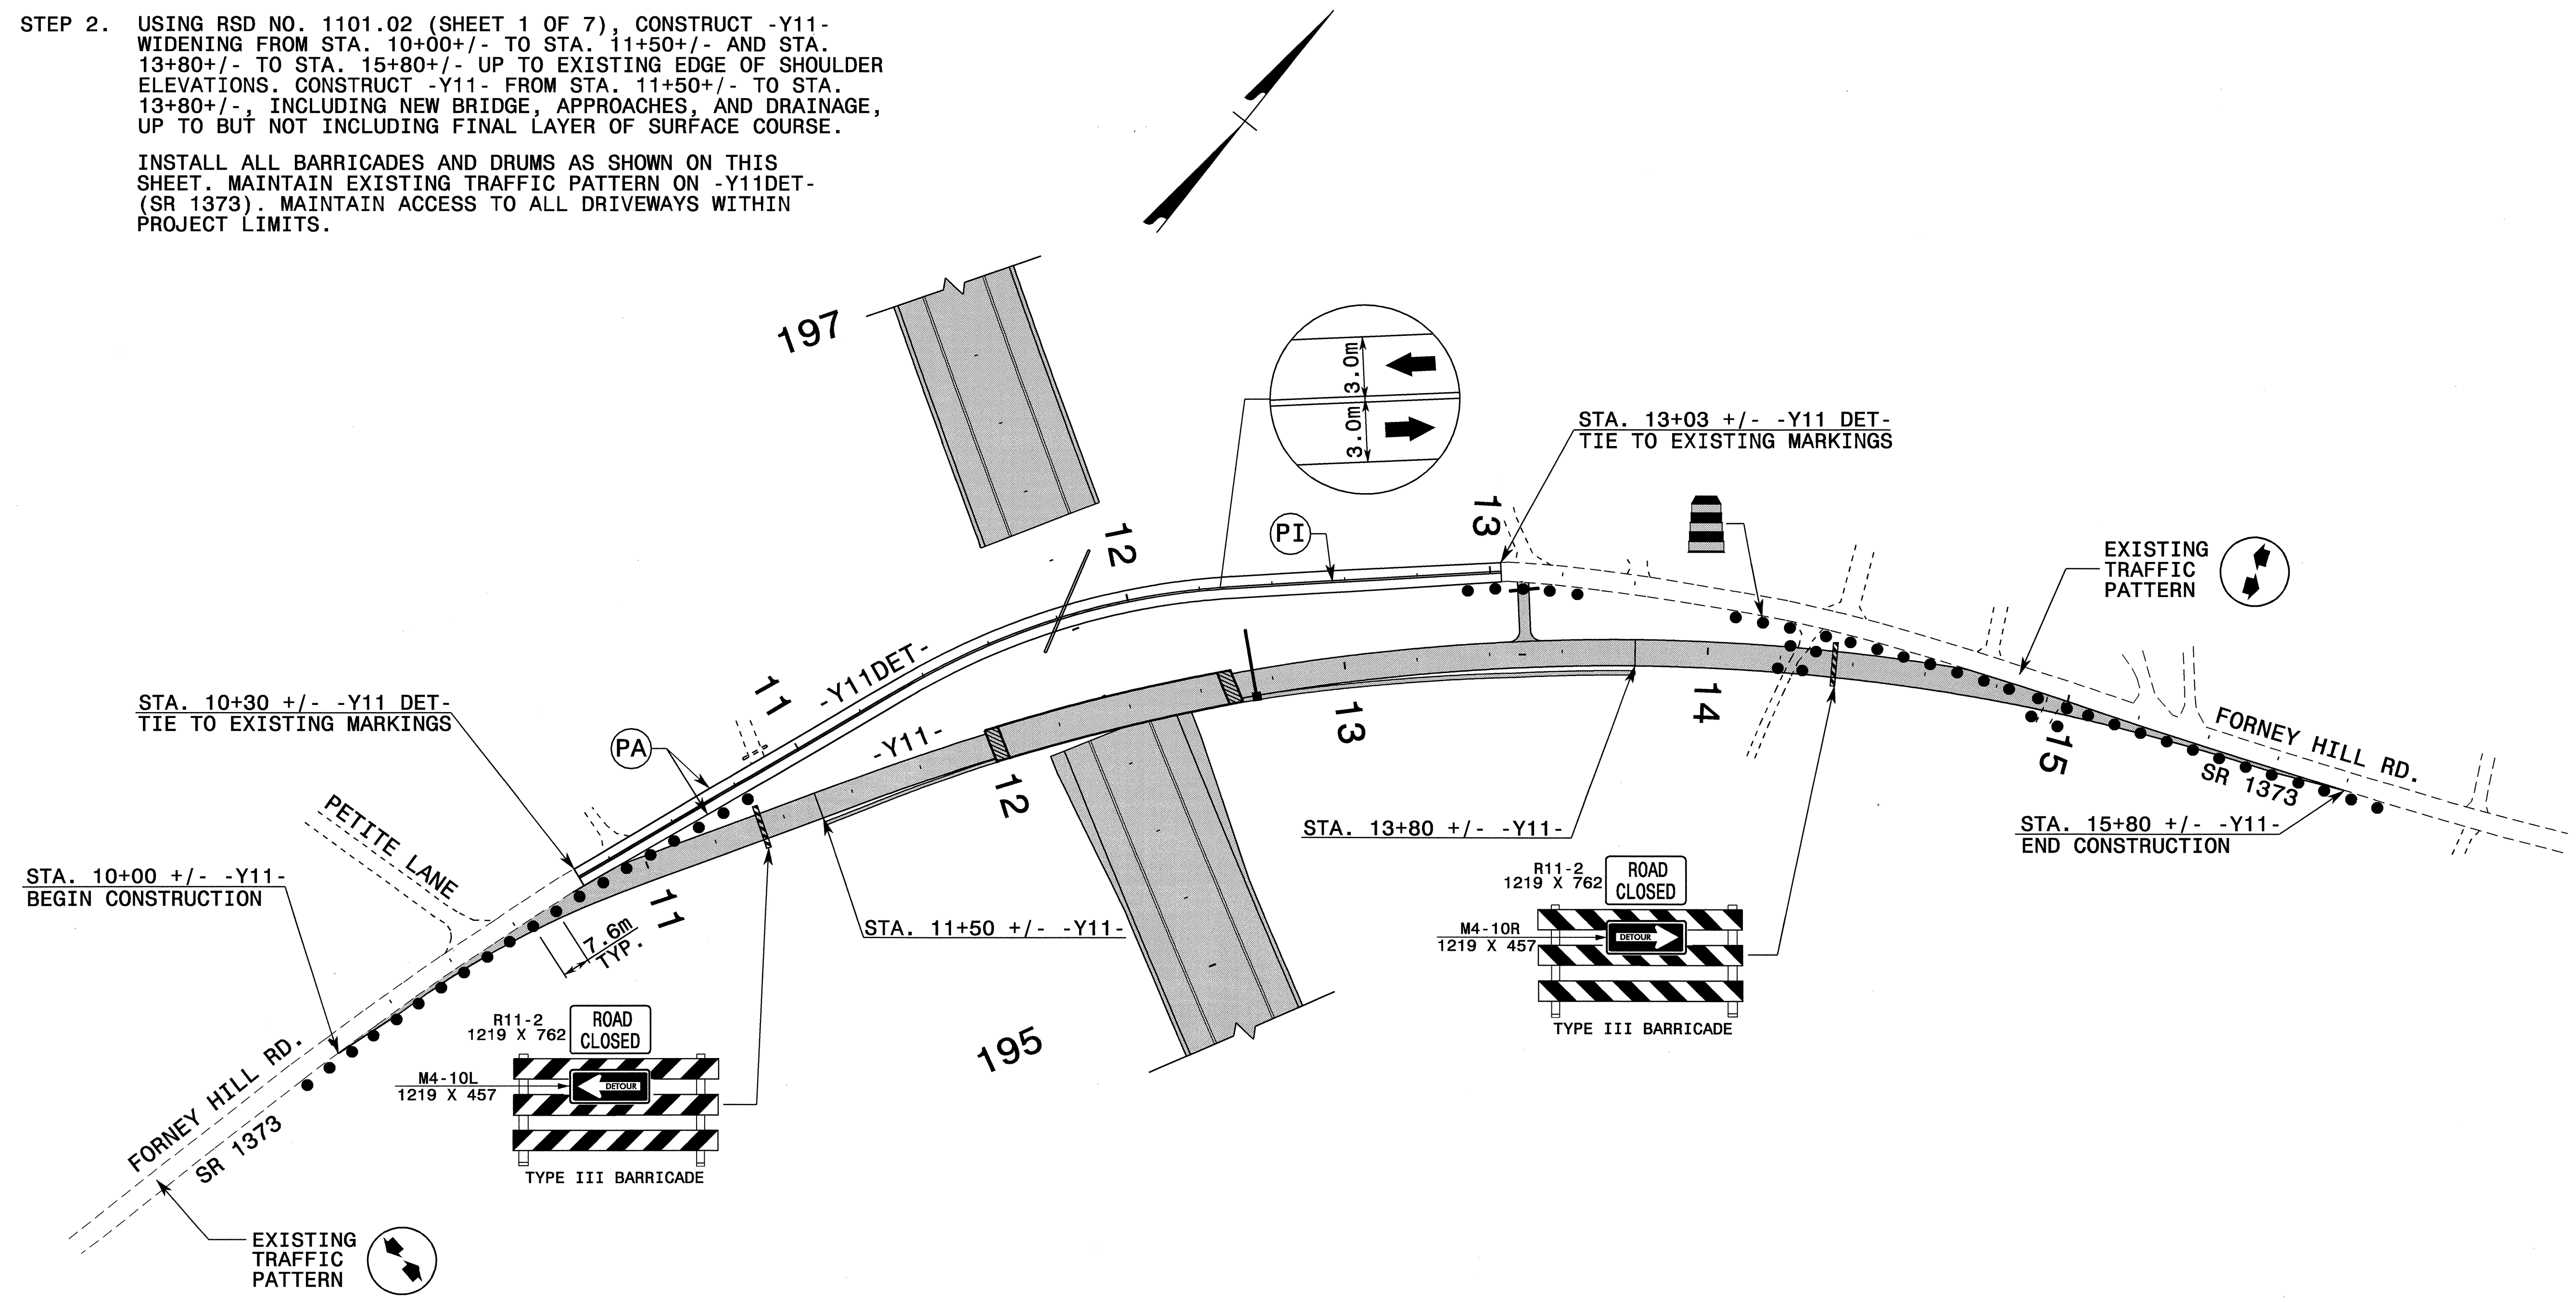

09-JUL-2004 14:25
 J:\TCP\AREAL\T206428\TC-AREAL-1\cp05.dgn
 scodis AT TEL206428

APPROVED: <i>[Signature]</i> DATE: <i>7/1/04</i> 	AREA 1 PHASE II DETAILS AND PHASING	SCALE: 1:1000 DATE: 05-10-04 DWG. BY: SBC DESIGN BY: SBC REVIEWED BY: CLM	<table border="1" style="width: 100%; border-collapse: collapse;"> <thead> <tr> <th style="font-size: 8px;">REVISIONS</th> </tr> </thead> <tbody> <tr><td style="height: 15px;"> </td></tr> </tbody> </table>	REVISIONS				
REVISIONS								