


- L - CONSTRUCTION



PROJ. REFERENCE NO.	SHEET NO.
R-2206C	TCP-3A

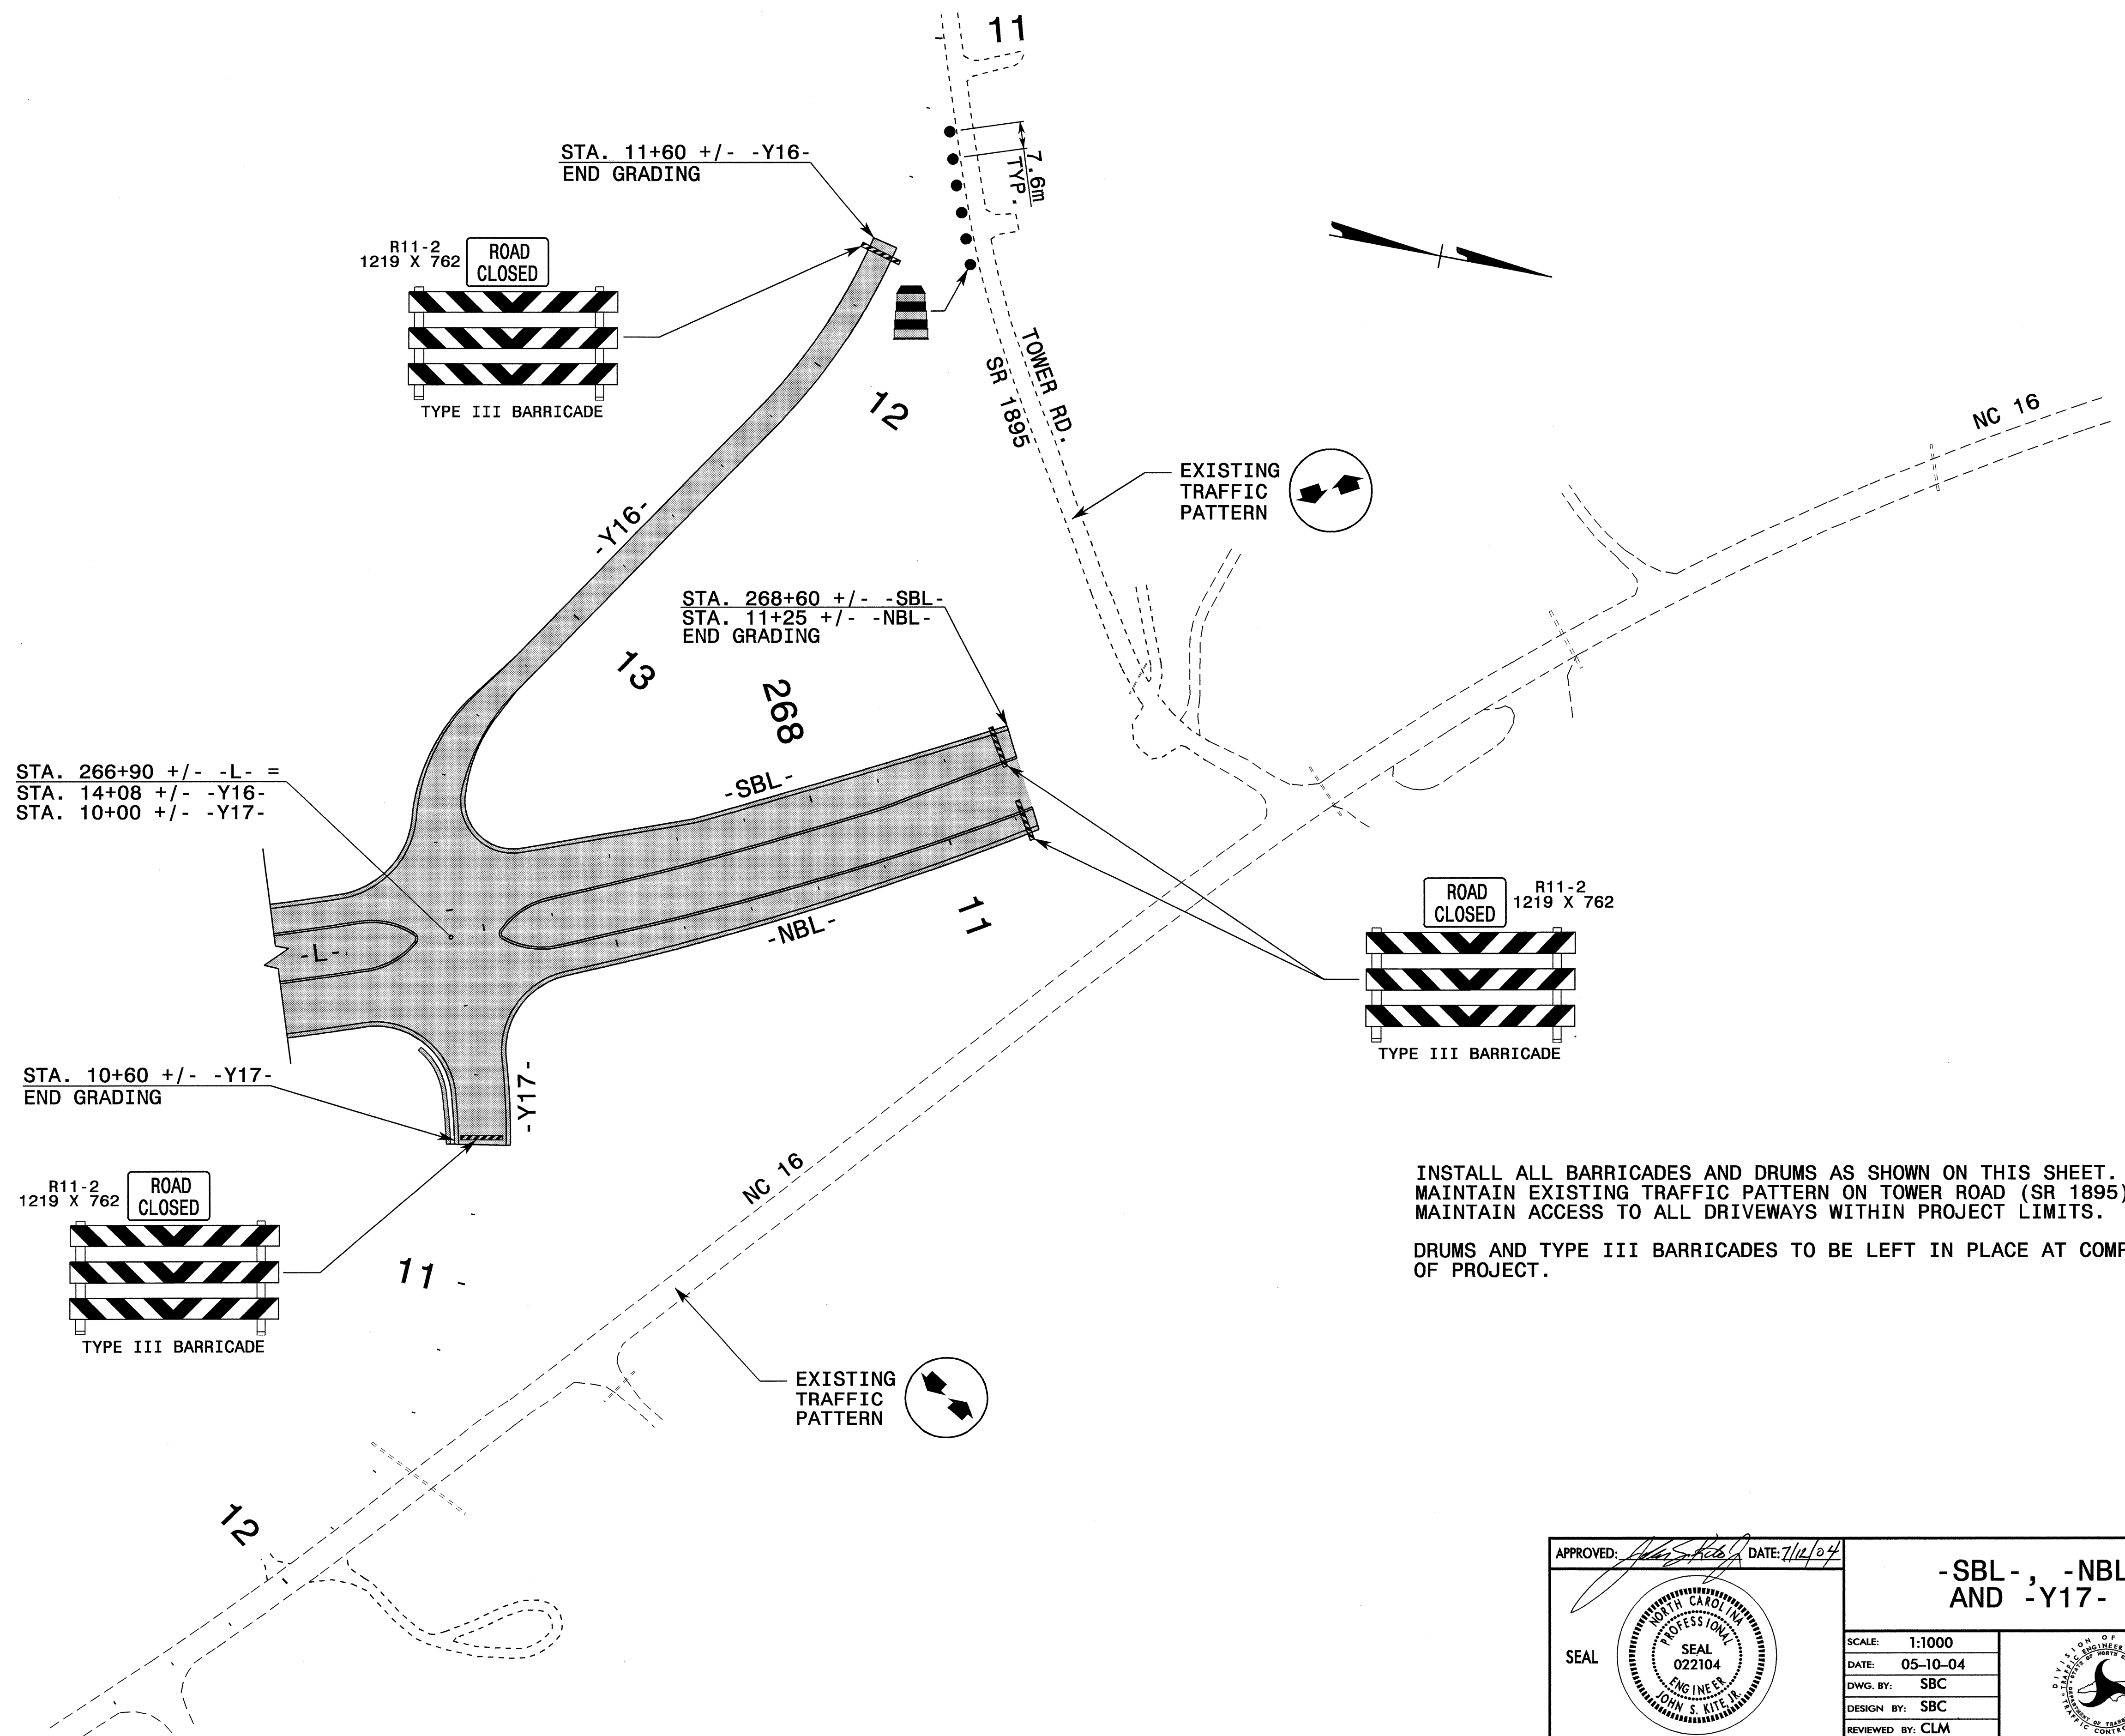

INSTALL ALL BARRICADES AND DRUMS AS SHOWN ON THIS SHEET.
 MAINTAIN EXISTING TRAFFIC PATTERN ON TOWER ROAD (SR 1895).
 MAINTAIN ACCESS TO ALL DRIVEWAYS WITHIN PROJECT LIMITS.

DRUMS AND TYPE III BARRICADES TO BE LEFT IN PLACE AT COMPLETION OF PROJECT.

09-JUL-2004 14:24
 J:\TCP\AR2206C\TETC206428.dgn
 SCD015 AT TETC206428

APPROVED:	DATE: 7/14/04	-SBL-, -NBL-, -Y16, AND -Y17- DETAILS	
	SCALE: 1:1000		
	DATE: 05-10-04		
	DWG. BY: SBC		
	DESIGN BY: SBC		
REVIEWED BY: CLM		REVISIONS	