




ALL POWER FACILITIES ON THIS SHEET ARE OWNED BY DUKE POWER

$e = 0.08$
 $RO = 45m$

$e = 0.08$
 $RO = 45m$

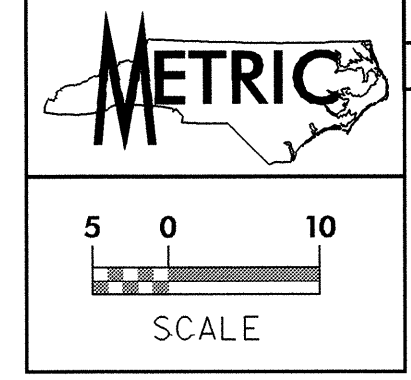

NOTE:
ALL PROPOSED UTILITY WORK SHOWN ON THIS SHEET WILL BE DONE BY OTHERS

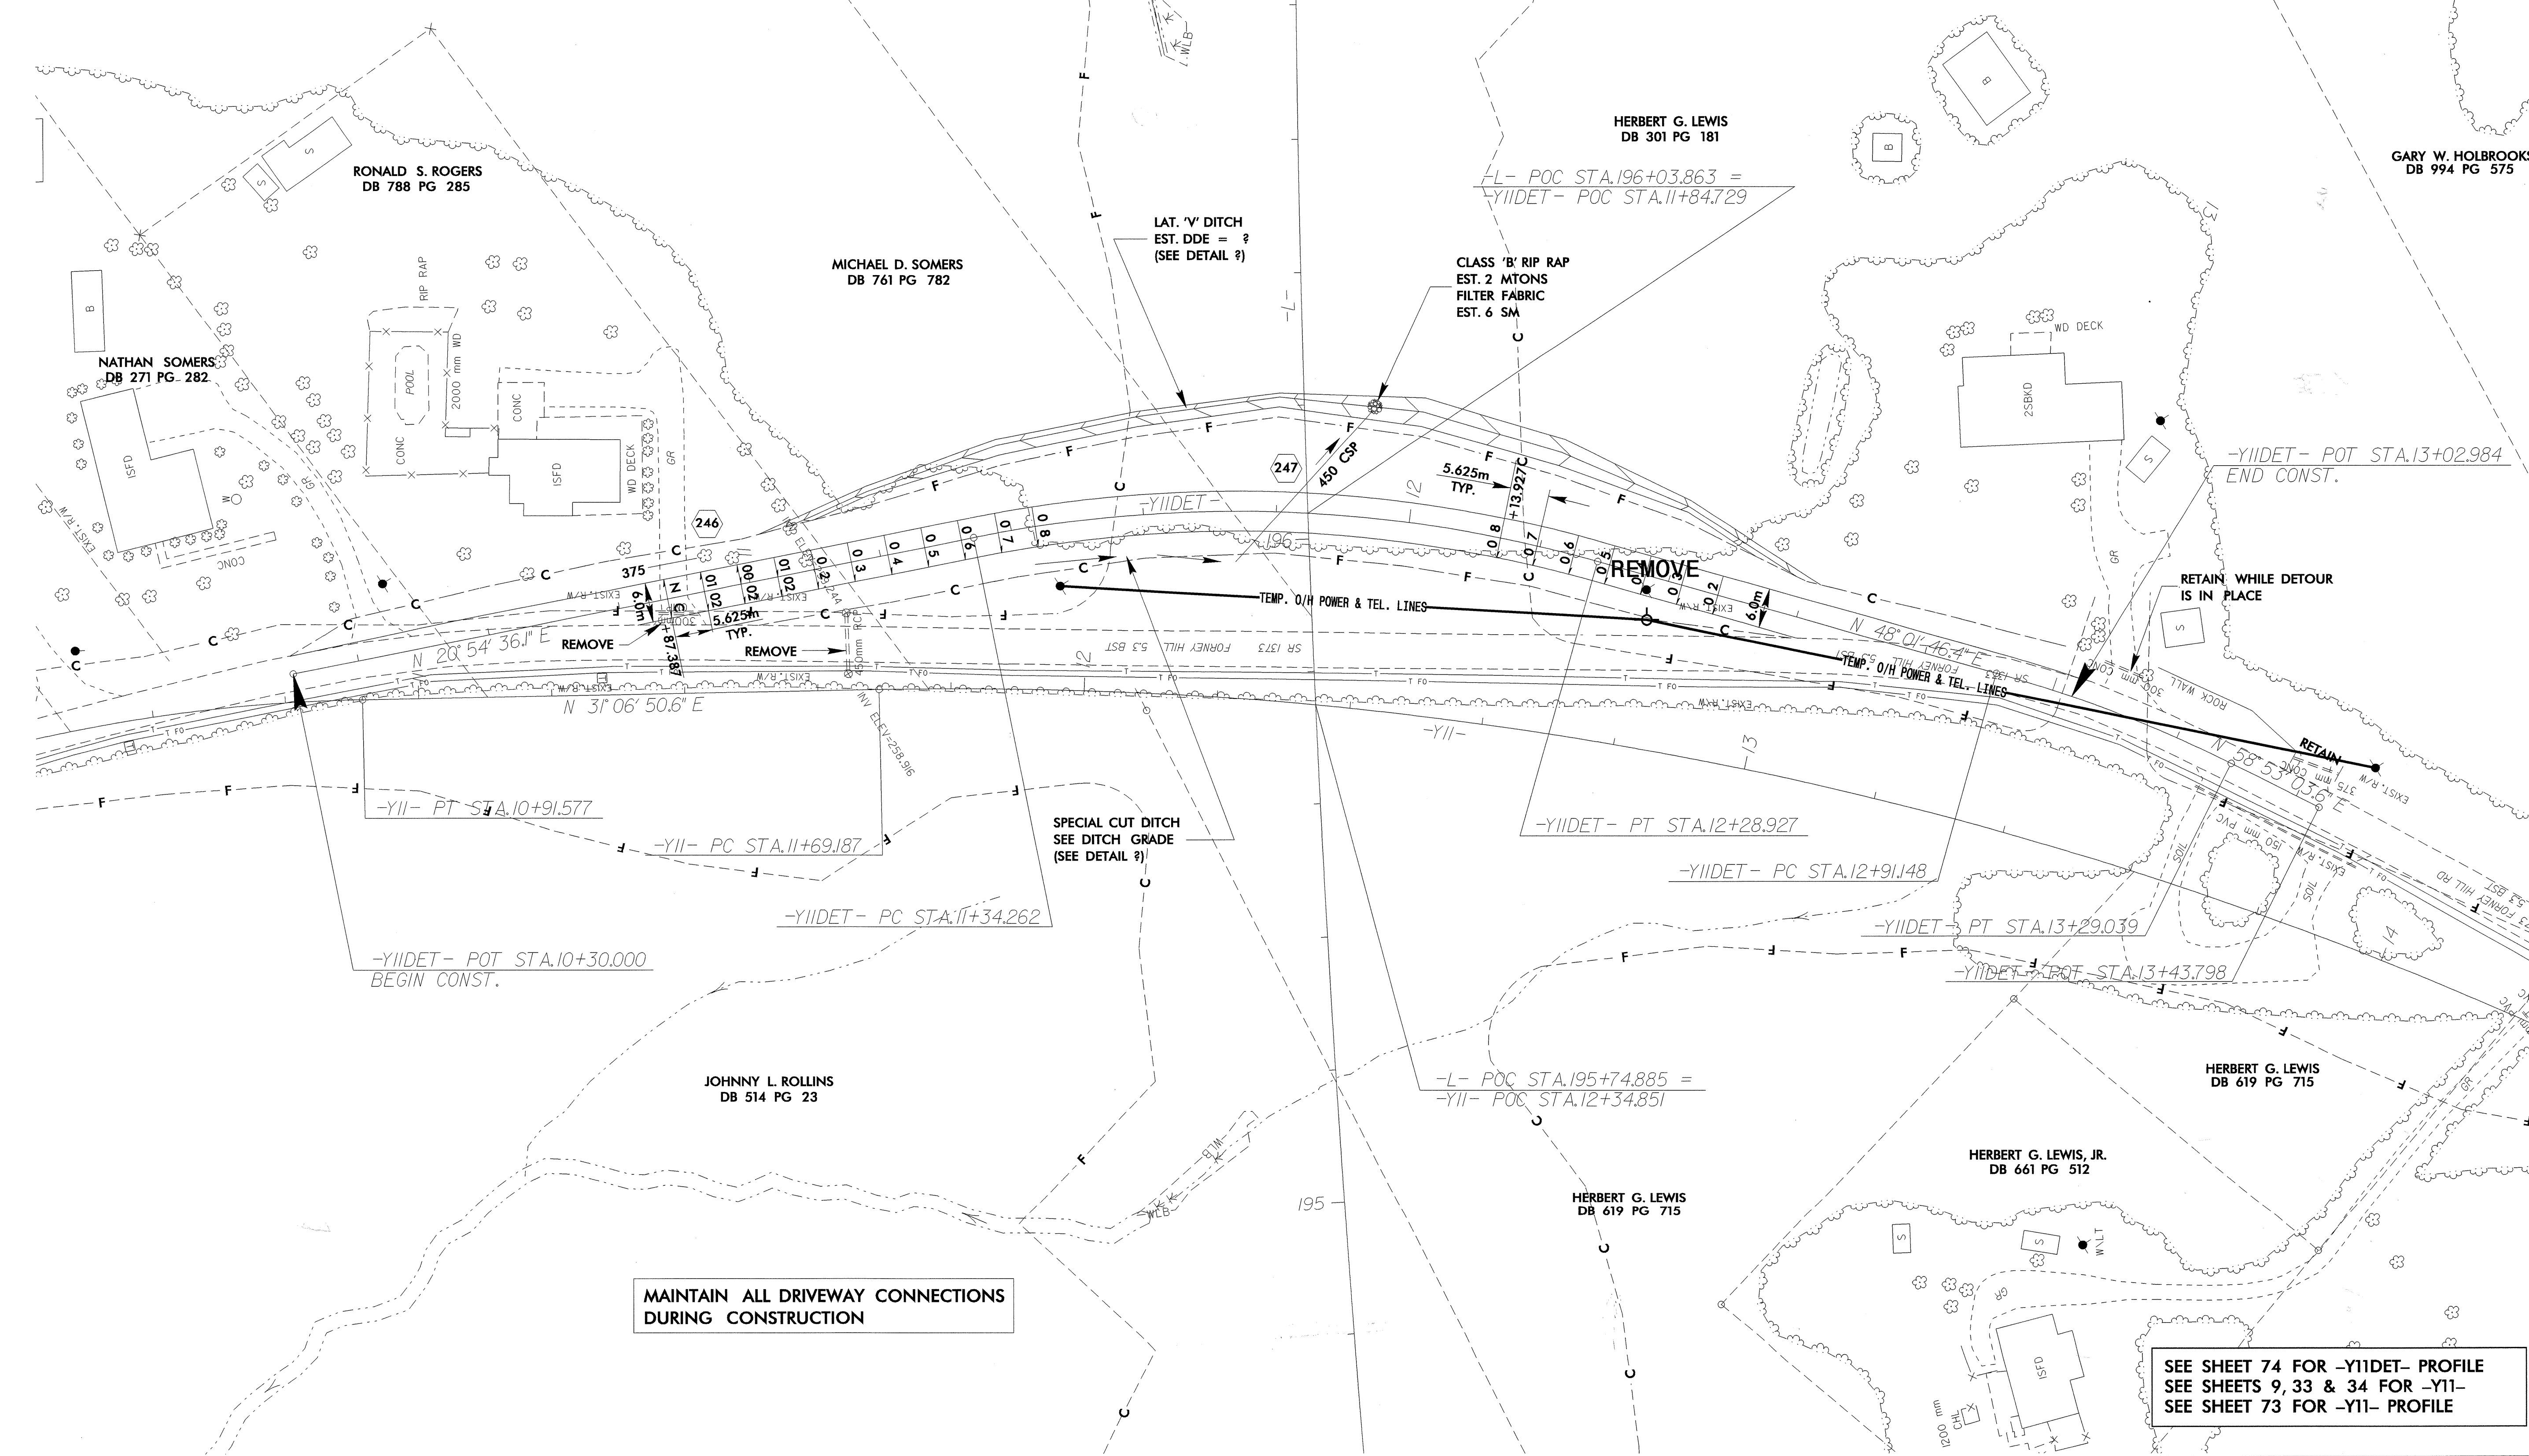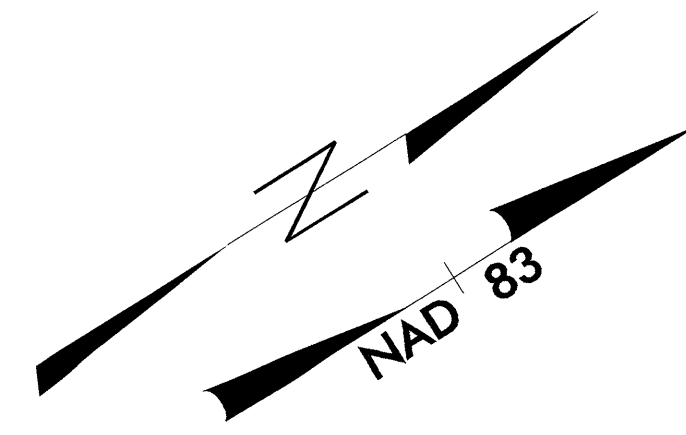

MAINTAIN ALL DRIVEWAY CONNECTIONS DURING CONSTRUCTION

SEE SHEET 74 FOR -YI1DET- PROFILE
SEE SHEETS 9, 33 & 34 FOR -YI1-
SEE SHEET 73 FOR -YI1- PROFILE

16-AUG-2004 16:50 E:\UTL\2206C\UO_19\psh_44.dgn