


UTILITIES BY OTHERS

NOTE:
ALL PROPOSED UTILITY WORK
SHOWN ON THIS SHEET WILL
BE DONE BY OTHERS

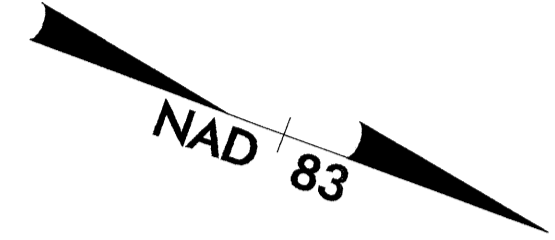


MAINTAIN ALL DRIVEWAY CONNECTIONS
DURING CONSTRUCTION

-Y16-
PI Sta 11+48.636
 $\Delta = 52' 54" 12.1" (RT)$
 $L = 161.584$
 $T = 87.068$
 $R = 175.000$
 $e = 0.08$
 $RO = 55m$

-Y16- POC STA. 11+60.000
BEGIN GRADING

MATCHLINE SEE SHEET UO-15
-Y16- STA. 12+00.000

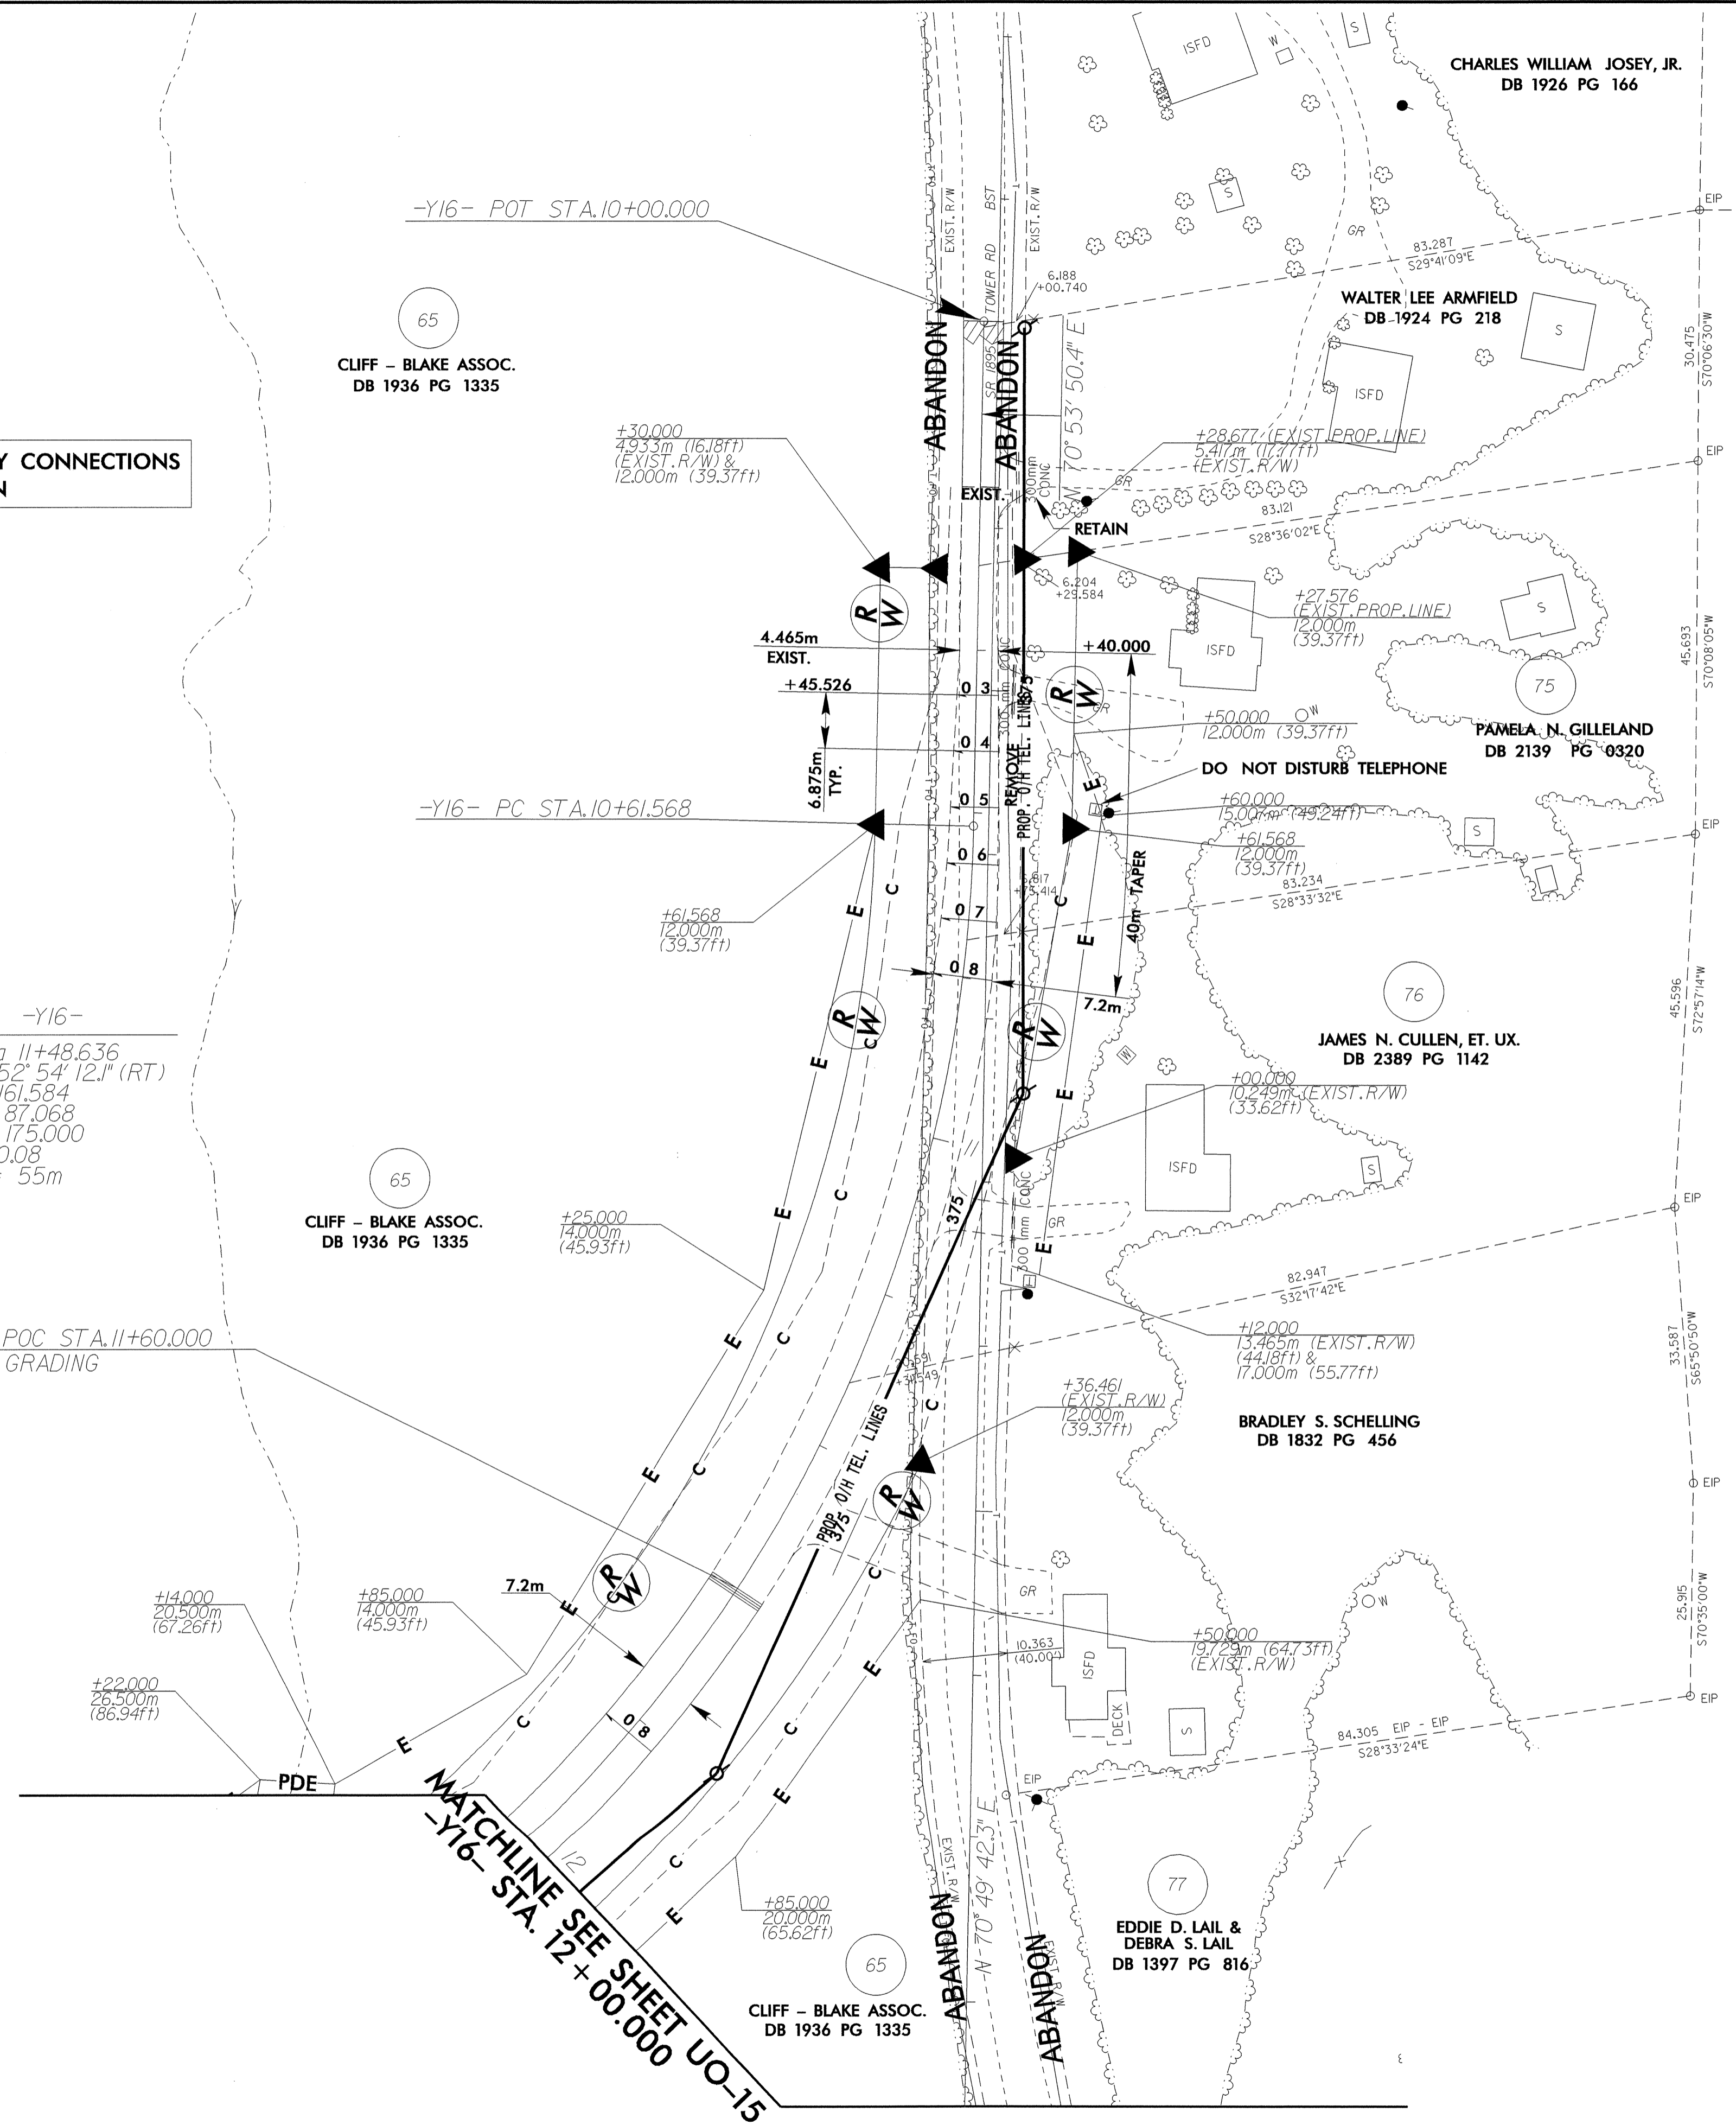

SEE SHEET 79 & 80 FOR -Y16- PROFILE

E:\JUL15-AUG-2004\1547...
 E:\JUL15-AUG-2004\1547...
 E:\JUL15-AUG-2004\1547...