
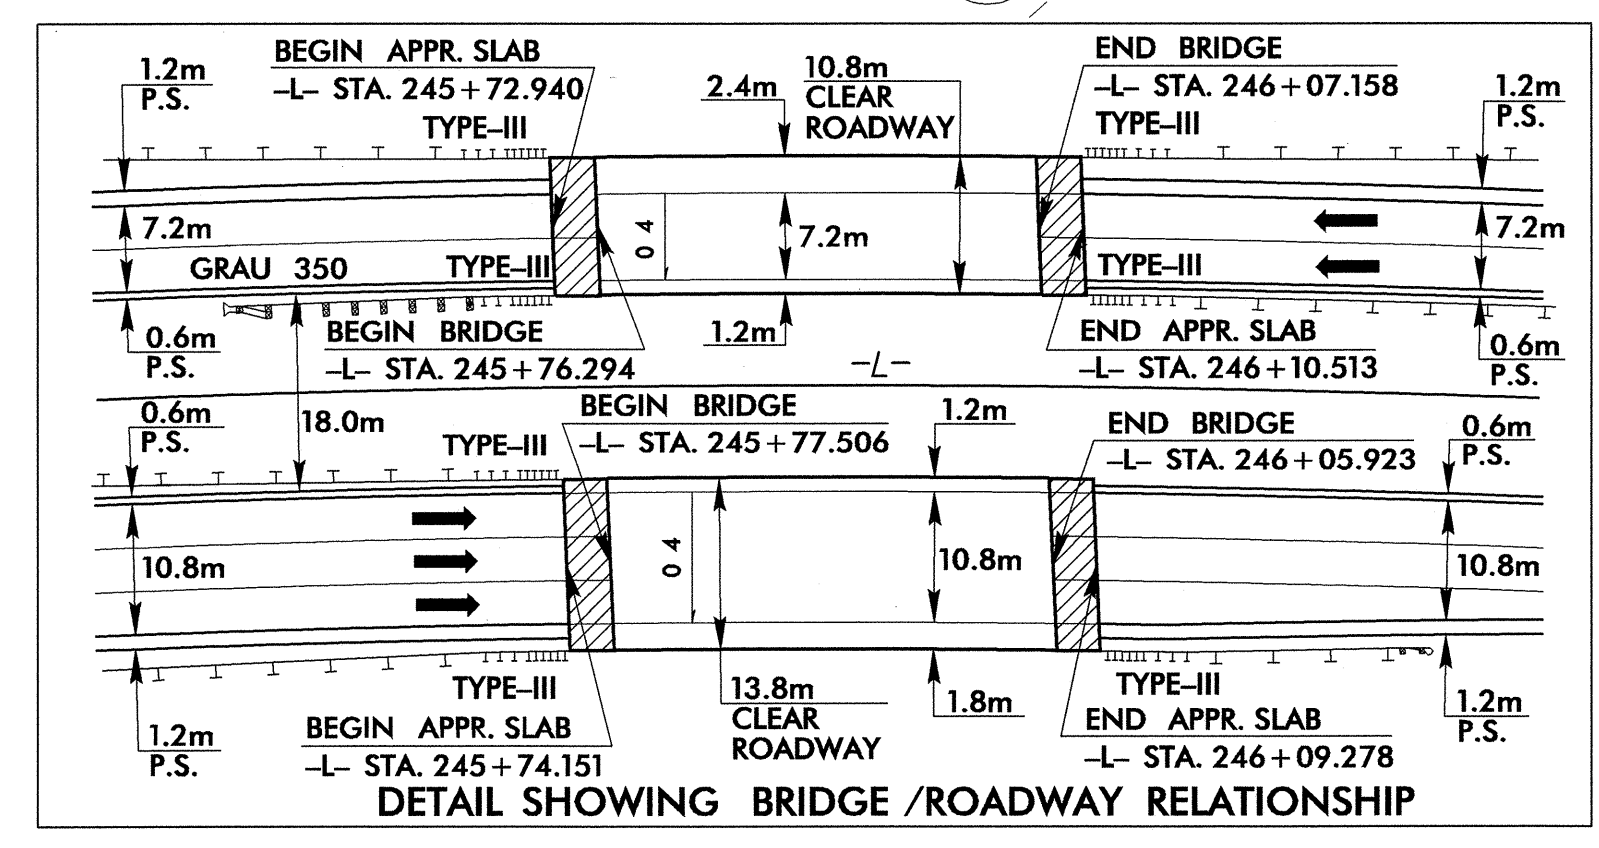


ALL POWER FACILITIES ON THIS SHEET ARE OWNED BY DUKE POWER

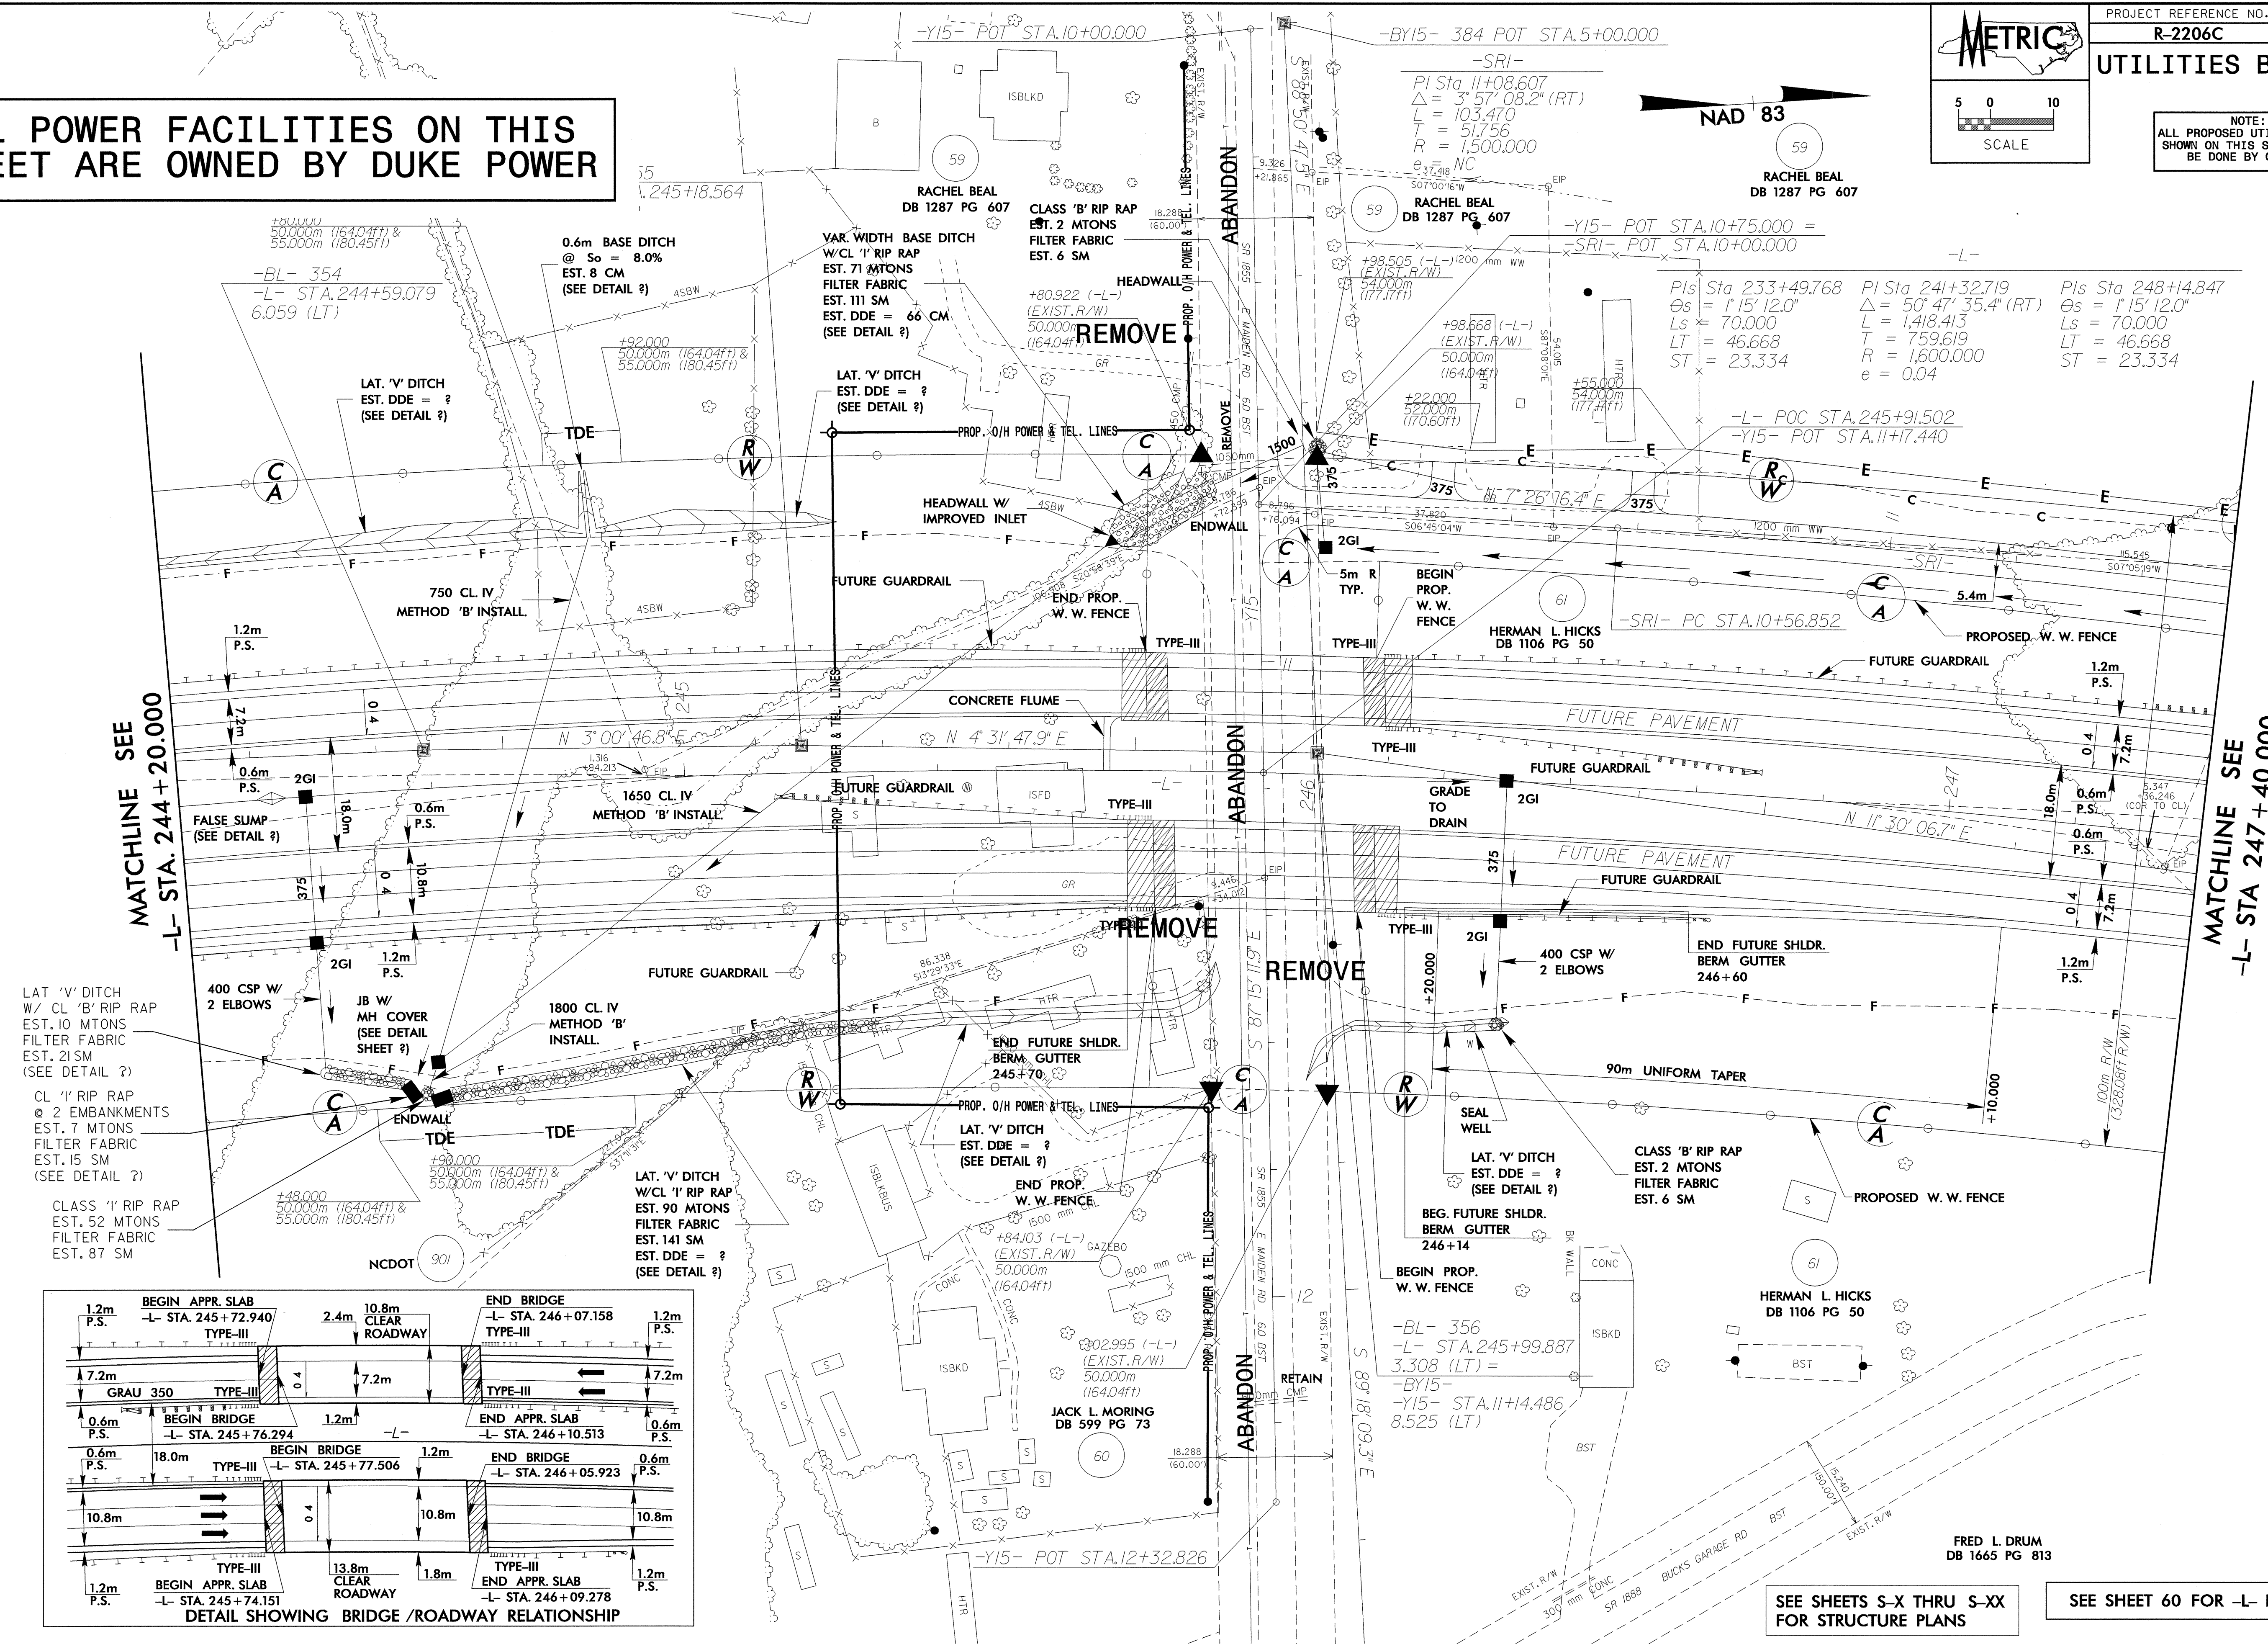

SEE SHEETS S-X THRU S-XX FOR STRUCTURE PLANS
 SEE SHEET 60 FOR -L- PROFILE

16-AUG-2004 16:57
 E:\Users\jdrum\Projects\162206c_uo_13\psh_23.dgn
 remainder (162206c_uo_13)