


UTILITIES BY OTHERS

NOTE:  
ALL PROPOSED UTILITY WORK  
SHOWN ON THIS SHEET WILL  
BE DONE BY OTHERS

ALL POWER FACILITIES ON THIS SHEET ARE OWNED BY DUKE POWER


SEE SHEETS S-X THRU S-XX FOR STRUCTURE PLANS

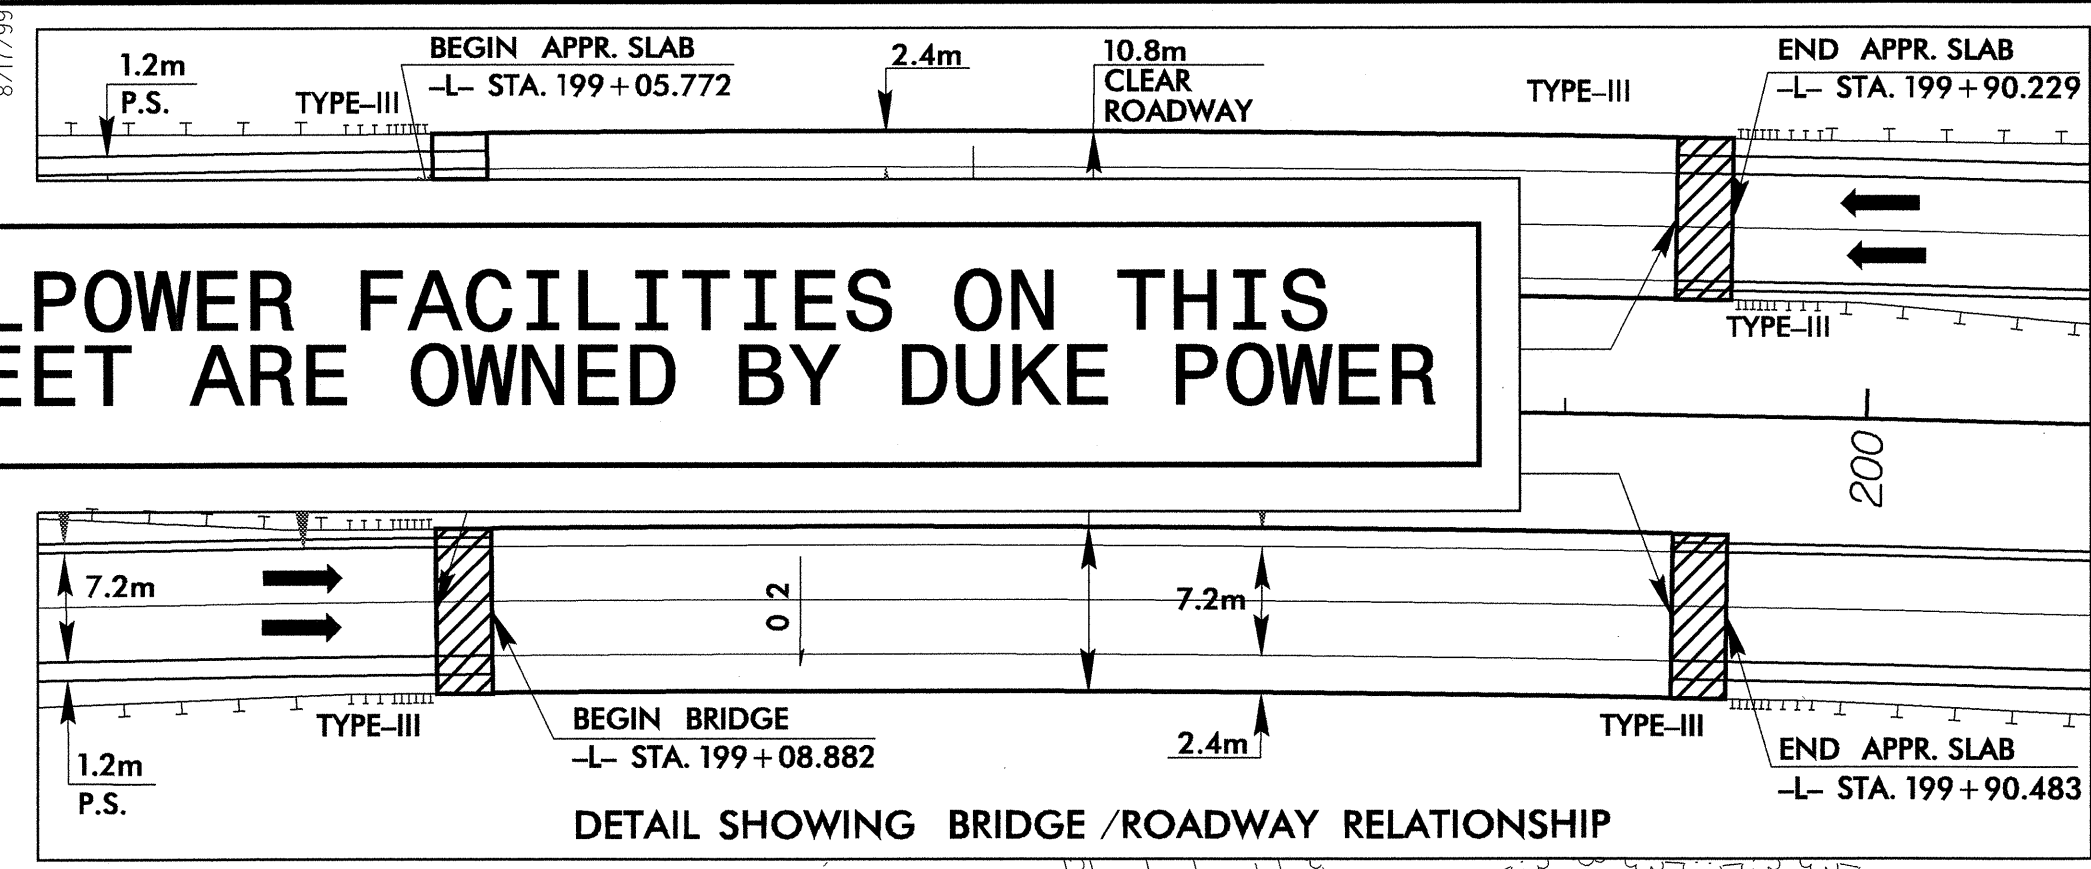

MATCHLINE SEE SHEET UO-3  
-L- STA. 197 + 80.000

MATCHLINE SEE  
-L- STA. 201 + 00.000

042587  
 8/17/99  
 15-AUG-2004 16:38  
 E:\Utilities\Projects\2206c-UO\_05psh\_10.dgn  
 mmm007 - AT 1521771

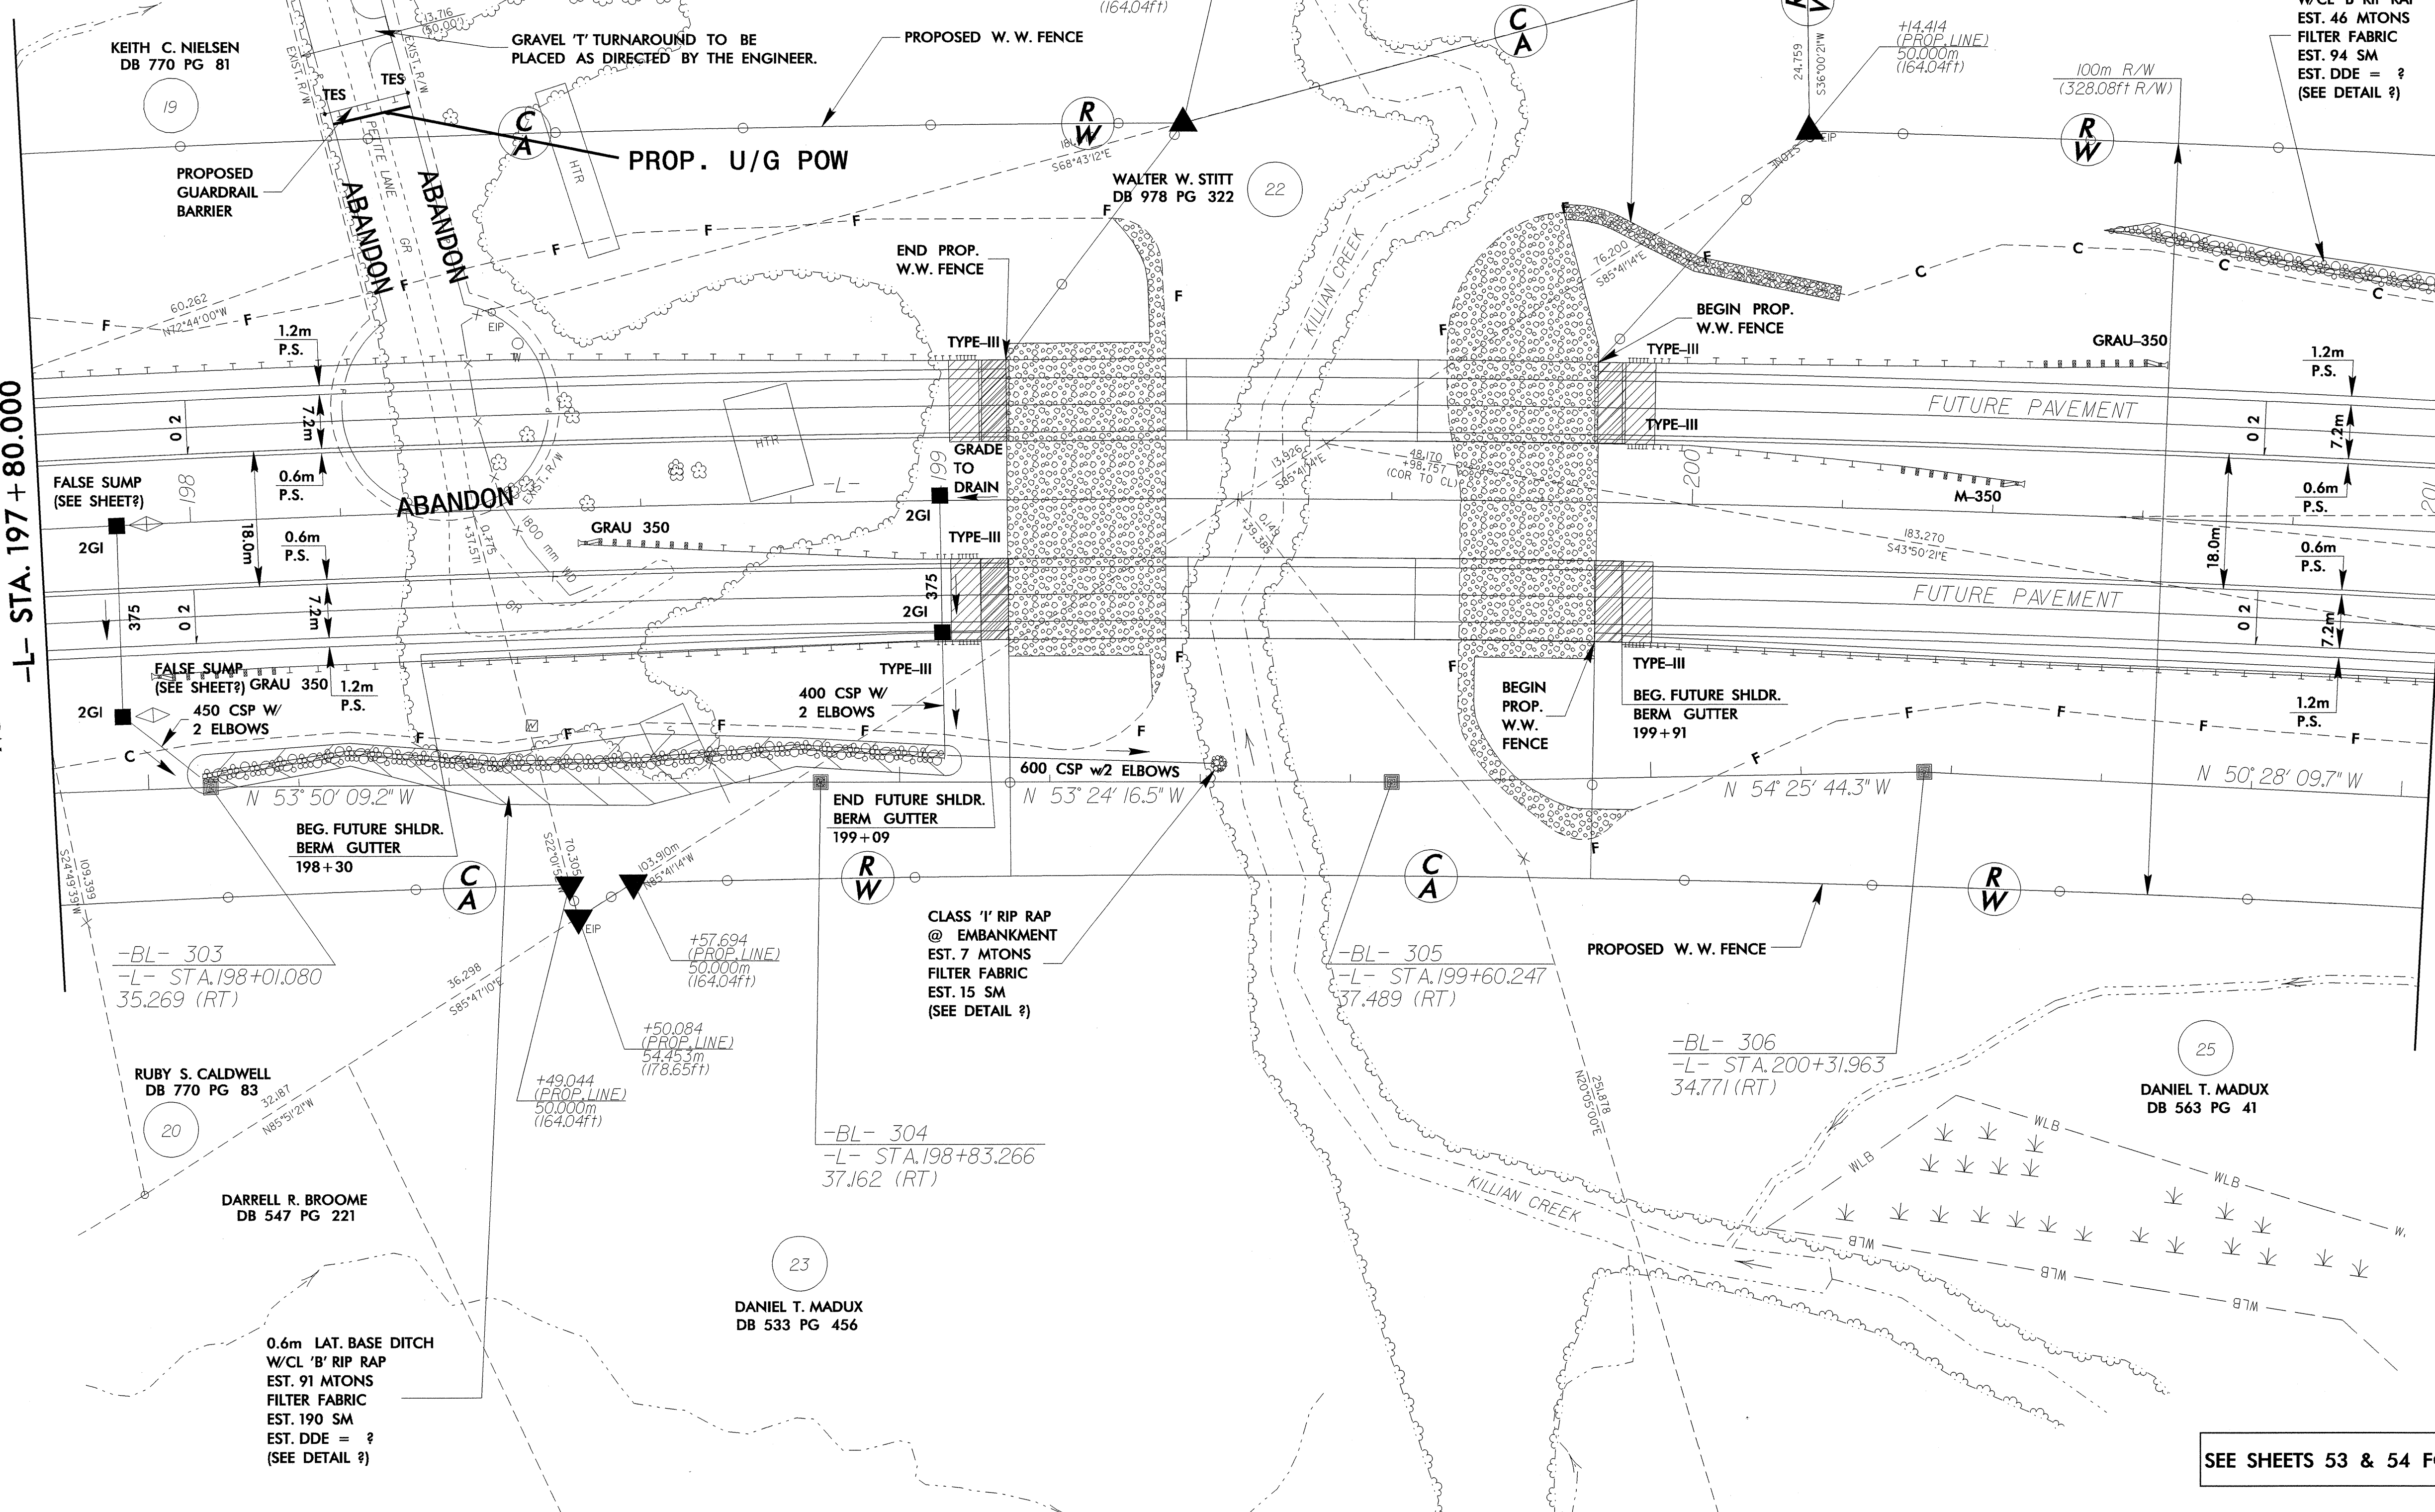

SEE SHEETS 53 & 54 FOR -L- PROFILE