


UTILITIES BY OTHERS

NOTE: ALL PROPOSED UTILITY WORK SHOWN ON THIS SHEET WILL BE DONE BY OTHERS

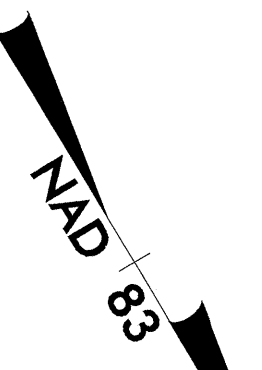

ALL POWER FACILITIES ON THIS SHEET ARE OWNED BY DUKE POWER

MAINTAIN ALL DRIVEWAY CONNECTIONS DURING CONSTRUCTION

-Y11-
PI Sta 10+58.100
Δ = 15° 26' 19.6" (RT)
L = 67.364
T = 33.887
R = 250.000
e = 0.08
RO = 60m

CLASS 'B' RIP RAP
EST. 2 MTONS
FILTER FABRIC
EST. 6 SM

MATCHLINE SEE SHEET UO-3
-Y11- STA. 11 + 40.000

-L- & -Y11- SLOPE STAKES
-Y11DET- SLOPE STAKES

SEE SHEET 73 FOR -Y11- PROFILE
SEE SHEET 44 FOR -Y11- DETOUR
SEE SHEET 74 FOR -Y11DET- PROFILE

042592
E:\Utility\Drawings\Road\UO\DS214771\2206c_UO_02psh_33.dgn
16-AUG-2004 16:38
maddipati

