

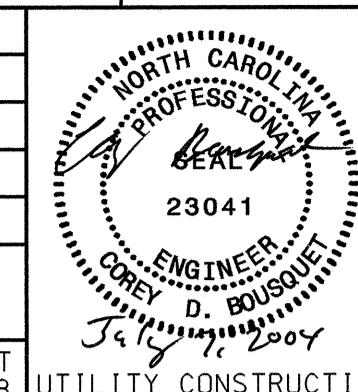


PROJECT REFERENCE NO. <b>R-2206C</b>	SHEET NO. <b>UC-9</b>
DESIGNED BY: <b>JH</b>	
DRAWN BY: <b>JH</b>	
CHECKED BY: <b>CDB</b>	
APPROVED BY: <b>CDB</b>	
REVISD:	
NORTH CAROLINA DEPARTMENT OF TRANSPORTATION DESIGN SERVICES UNIT PHONE: (919) 250-4128 FAX: (919) 250-4119	
UTILITY CONSTRUCTION PLANS ONLY	

# 150MM FORCE MAIN SEWER PIPE NO. 1

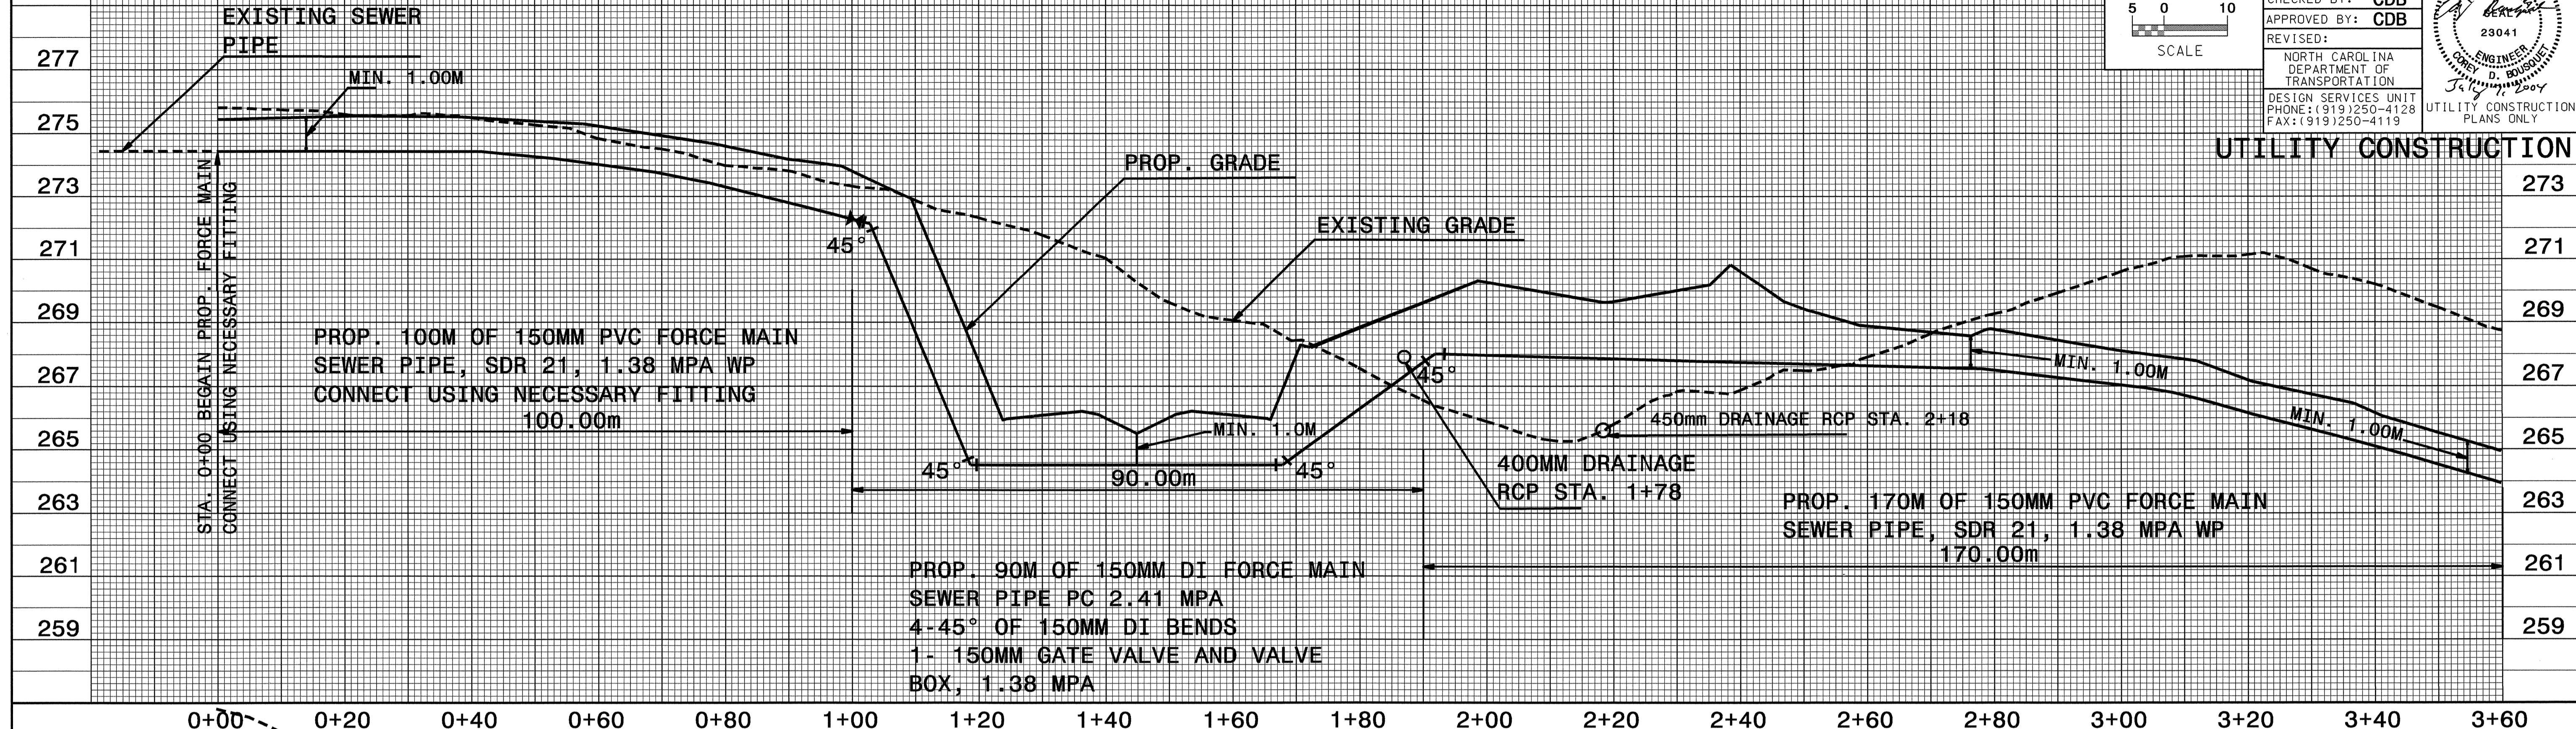

# 150MM FORCE MAIN SEWER PIPE NO. 1

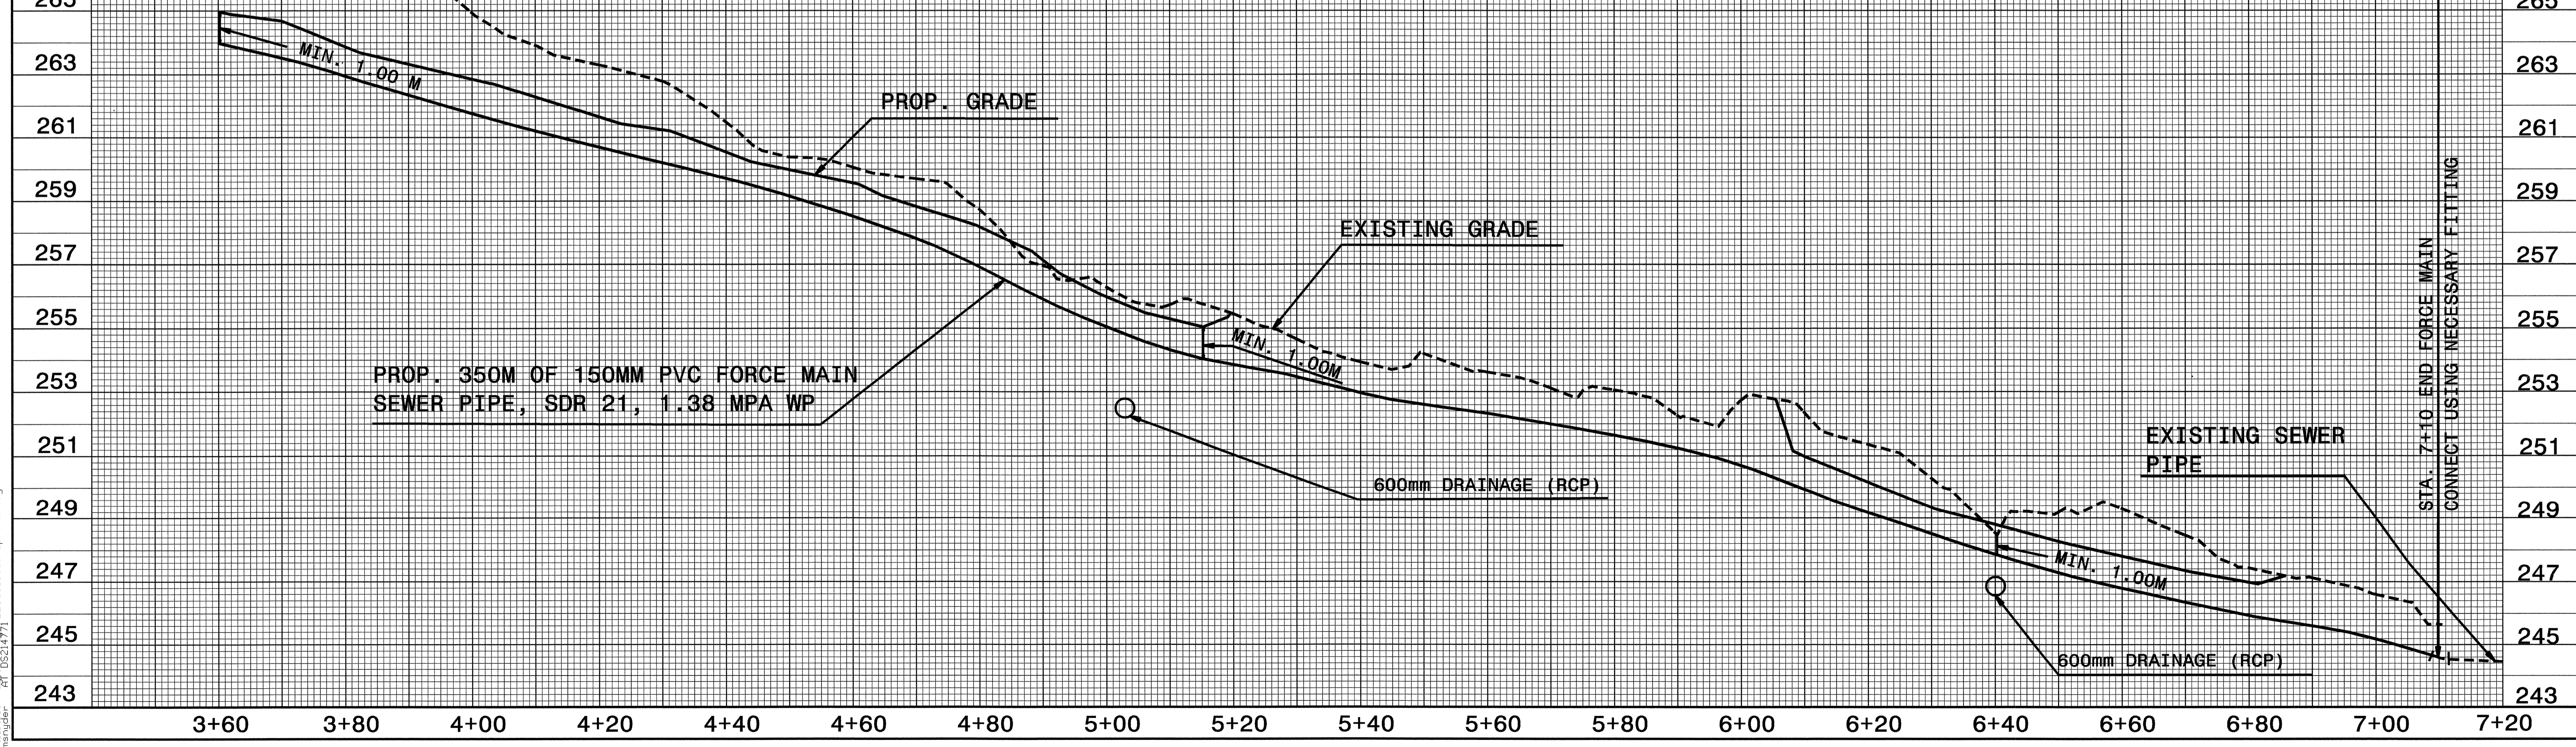

06-JUL-2004 16:50  
 E:\Data\Info\Projects\2206c\UC\_09\_profile.dgn