
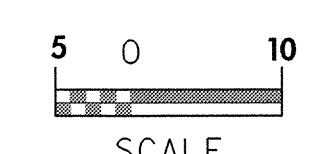
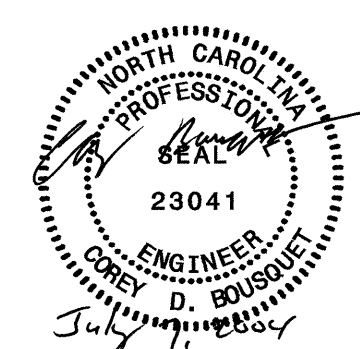
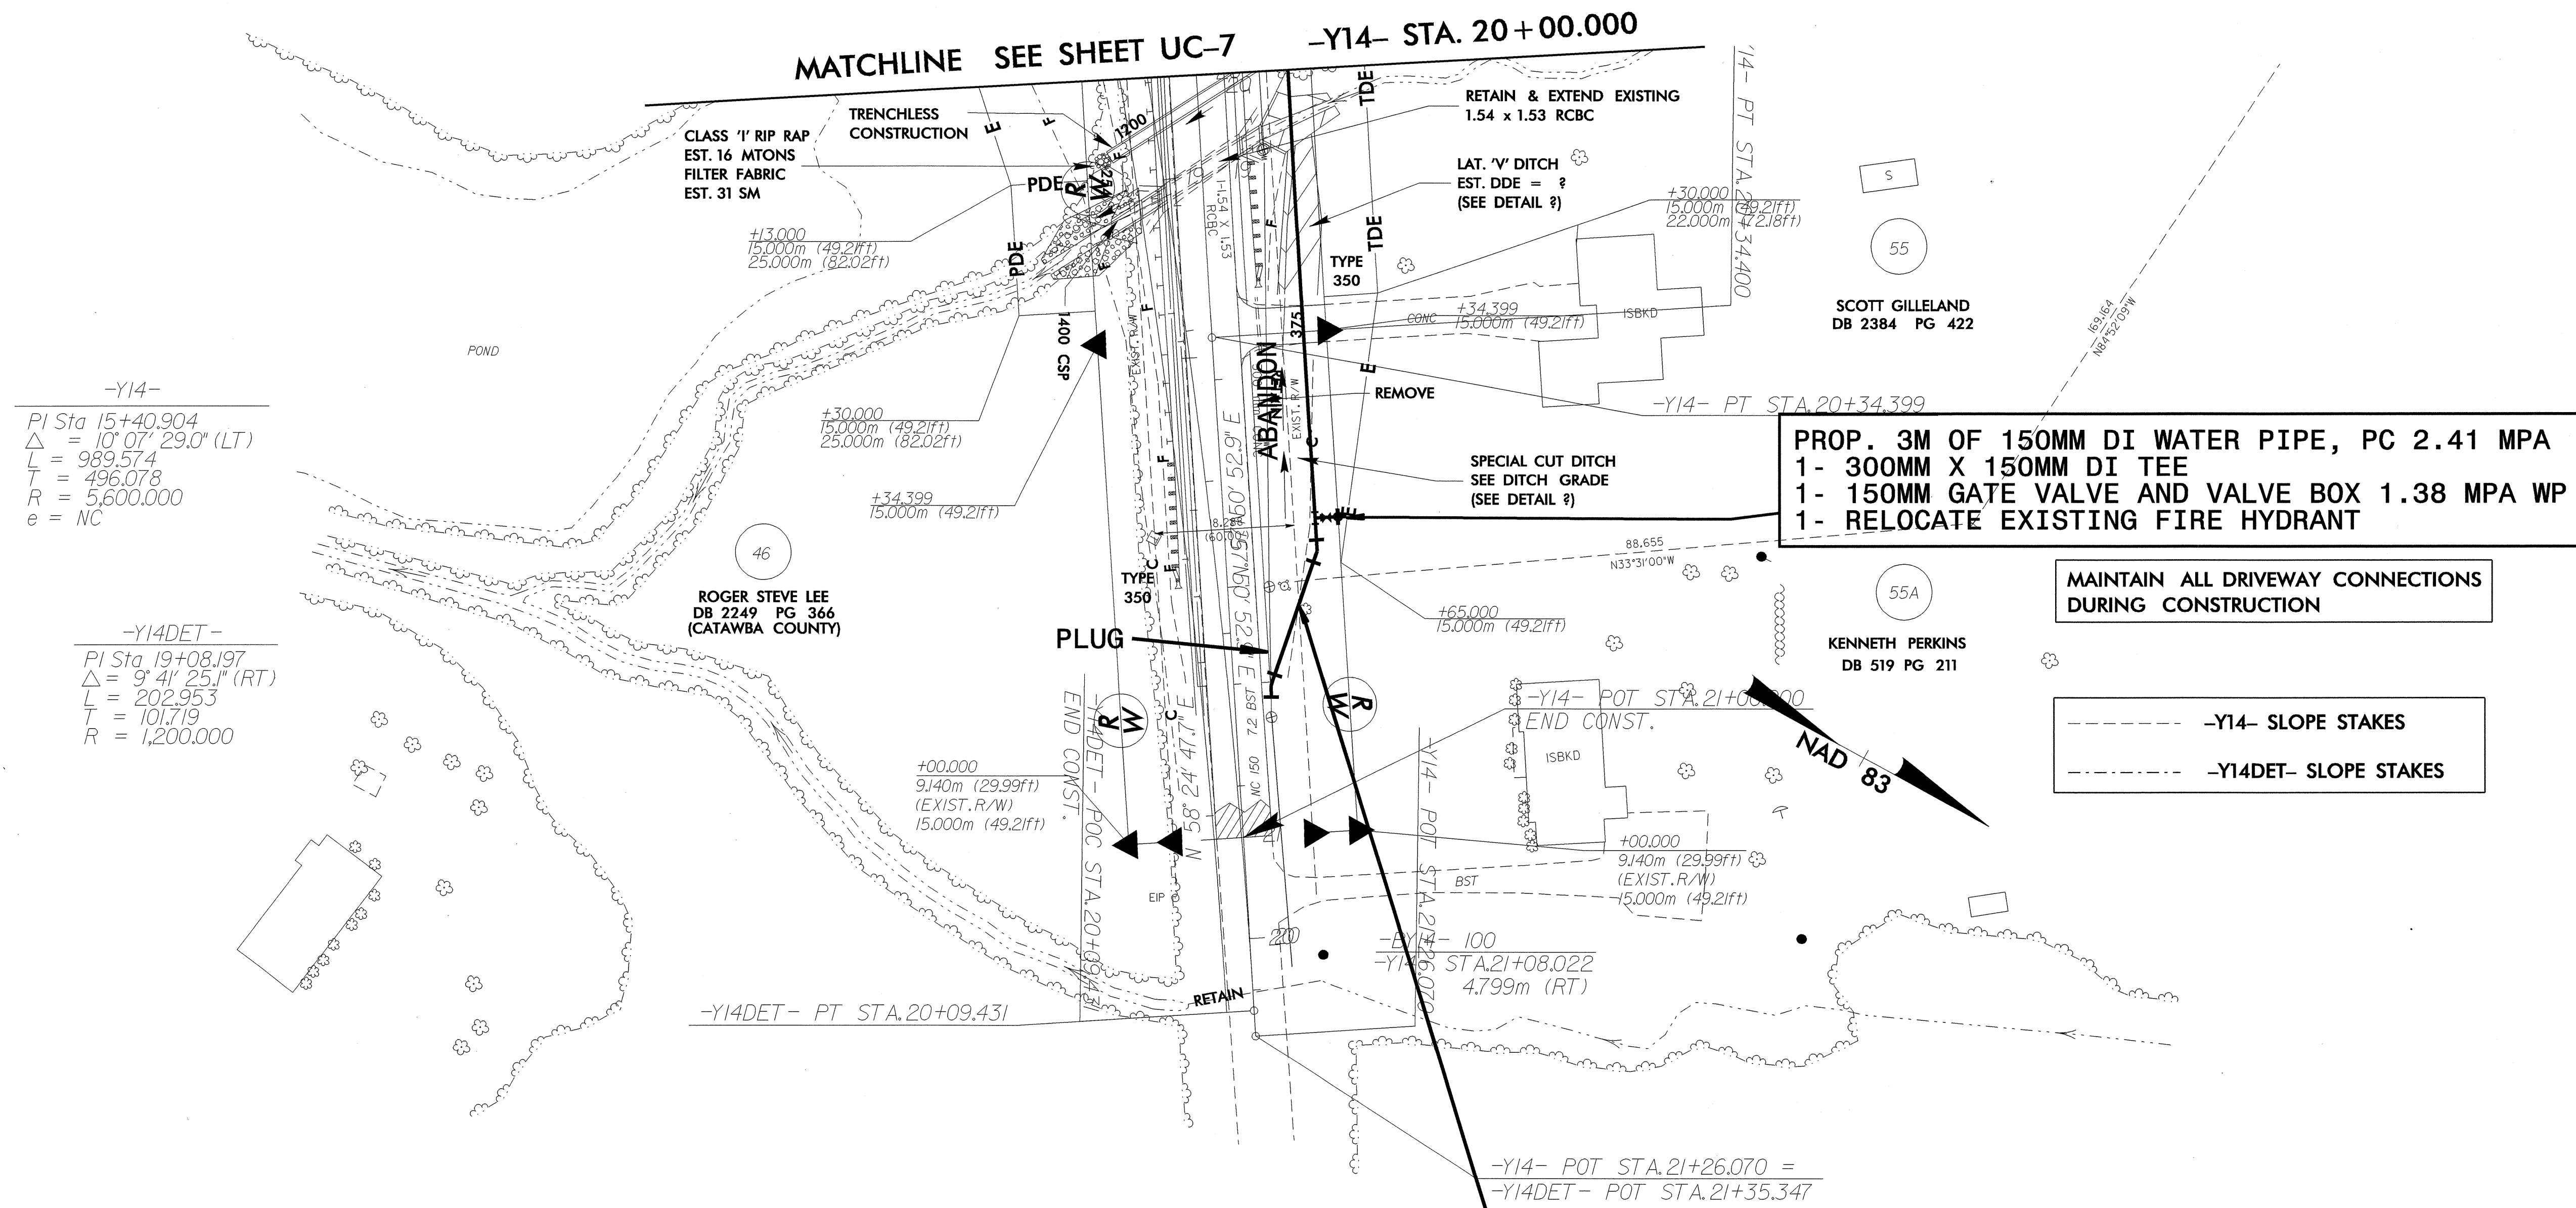


ALL WATER AND SEWER LINES ARE OWNED BY LINCOLN COUNTY

  SCALE	PROJECT REFERENCE NO. R-2206C	SHEET NO. UC-8
	DESIGNED BY: JH	
DRAWN BY: JH		
CHECKED BY: CDB		
APPROVED BY: CDB		
REVISID:	NORTH CAROLINA DEPARTMENT OF TRANSPORTATION DESIGN SERVICES UNIT PHONE: (919)250-4128 FAX: (919)250-4119	
UTILITY CONSTRUCTION		



PROP. 3M OF 150MM DI WATER PIPE, PC 2.41 MPA
1- 300MM X 150MM DI TEE
1- 150MM GATE VALVE AND VALVE BOX 1.38 MPA WP
1- RELOCATE EXISTING FIRE HYDRANT

PROP. 83M OF 300MM PVC WATER PIPE, SDR 21, 1.38 MPA WP
2- 300MM - 22 1/2° DI BENDS
CONNECT USING NECESSARY FITTING

SEE SHEETS 77 FOR -Y14- PROFILE
 SEE SHEETS 46, 47 & 48 FOR -Y14- DETOUR
 SEE SHEETS 77 & 78 FOR -Y14DET- PROFILE

06-111-2004 1624
 E:\Users\jsh\My Documents\Projects\2206c_UC_08psh_39.dgn