



0/24/93

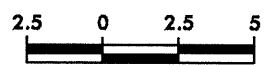

PROJECT REFERENCE NO. R-2206C	SHEET NO. X-202
----------------------------------	--------------------

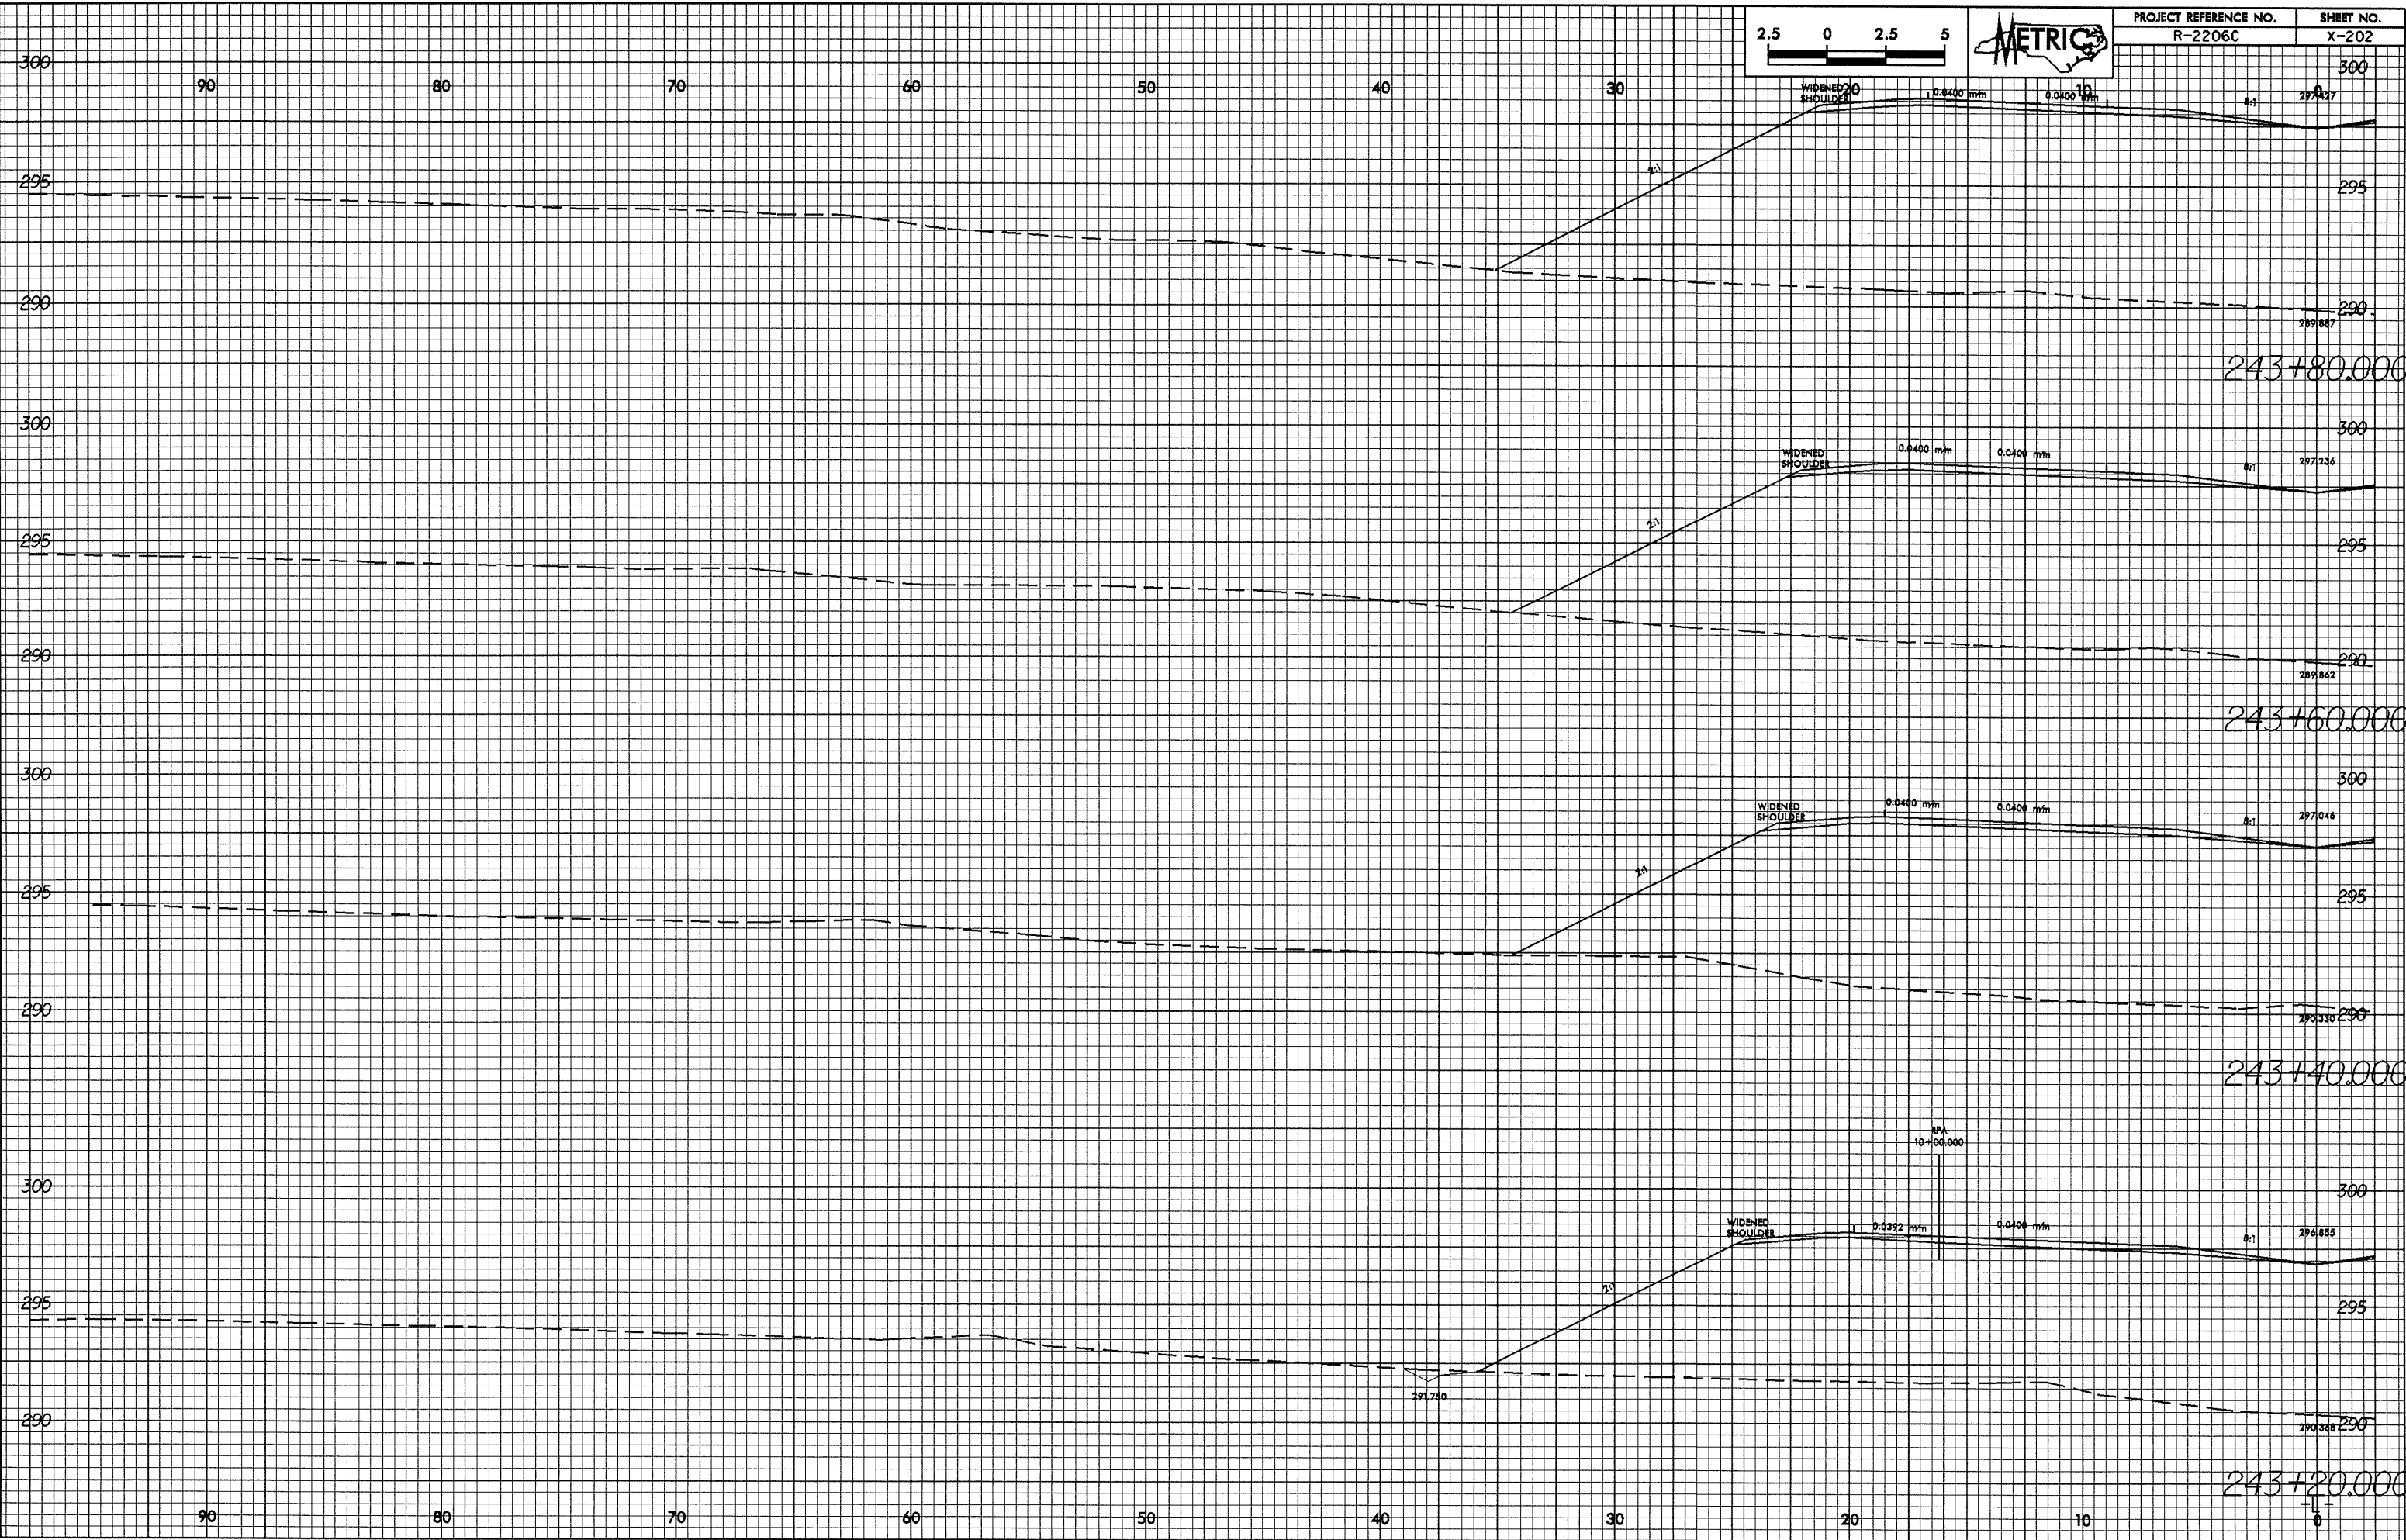

28-MAY-2004 10:52
 p06c121.rpt
 at RD212306