



0.000000
28-May-2004 10:55
REC0011 AT 10022.066

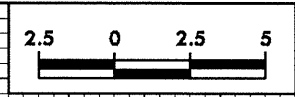

PROJECT REFERENCE NO. R-2206C SHEET NO. X-199

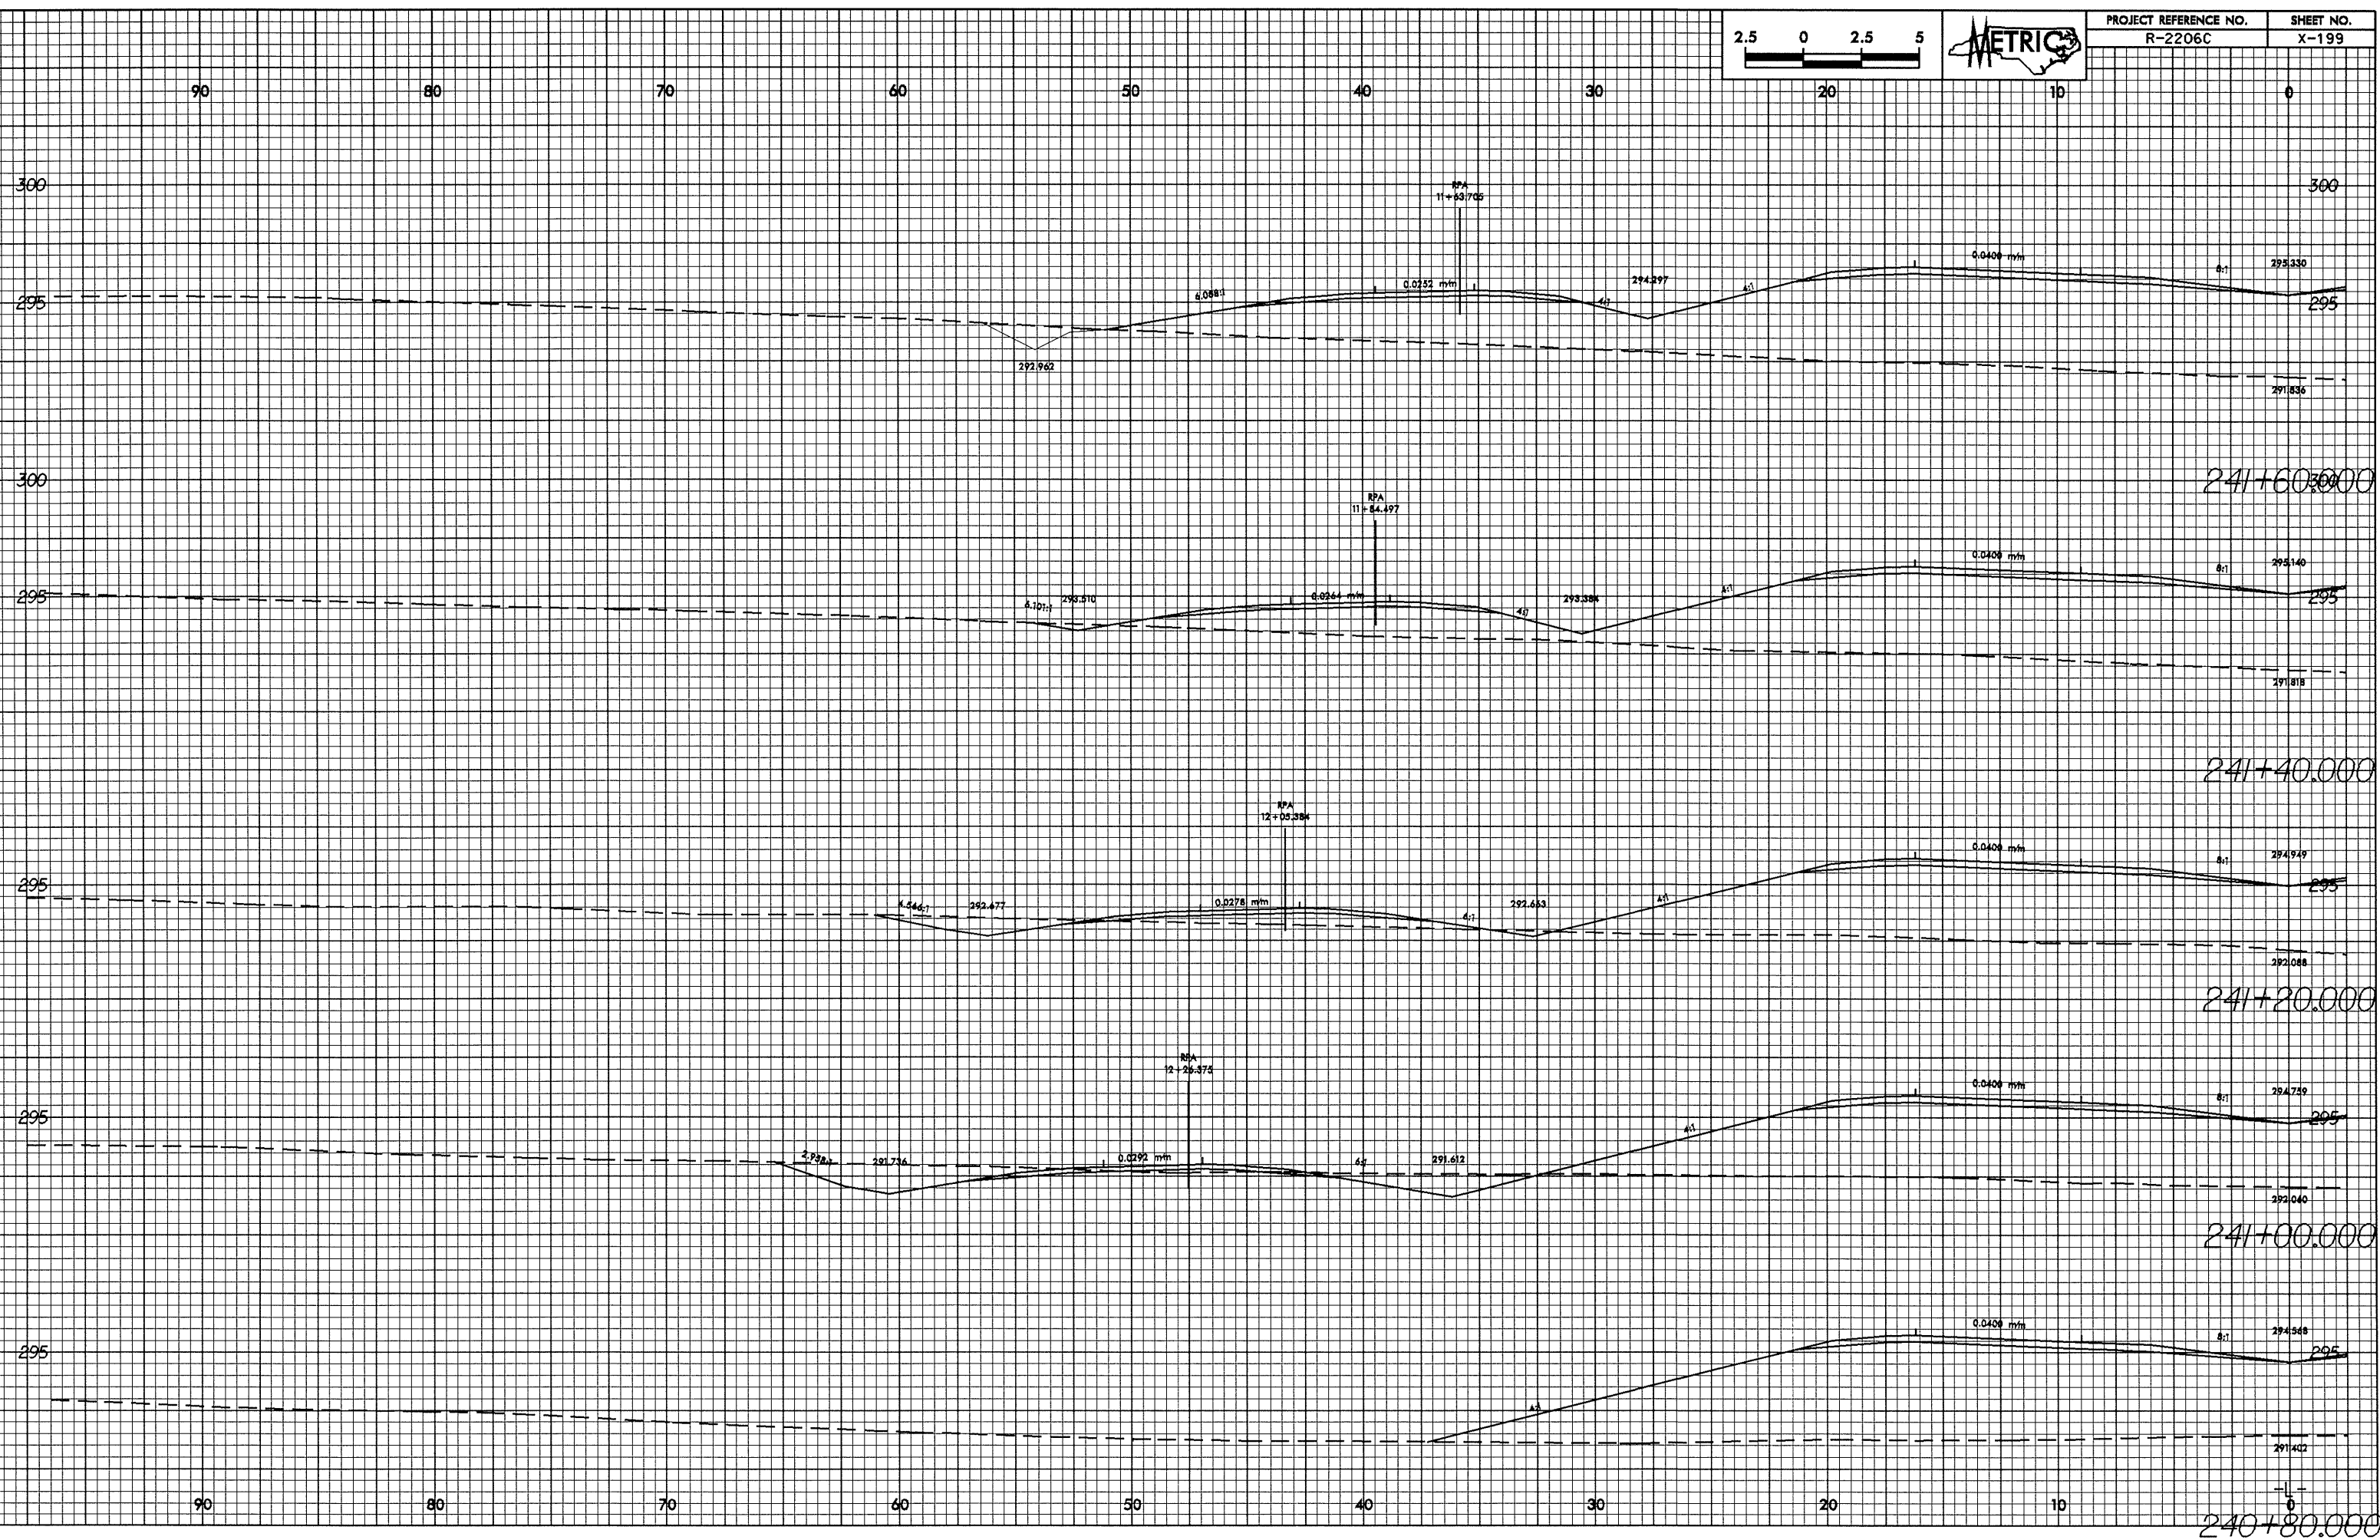

241+60.000

241+40.000

241+20.000

241+00.000

240+80.000