



0.25/30

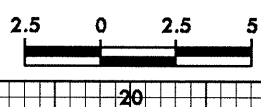

PROJECT REFERENCE NO. R-2206C	SHEET NO. X-198
----------------------------------	--------------------

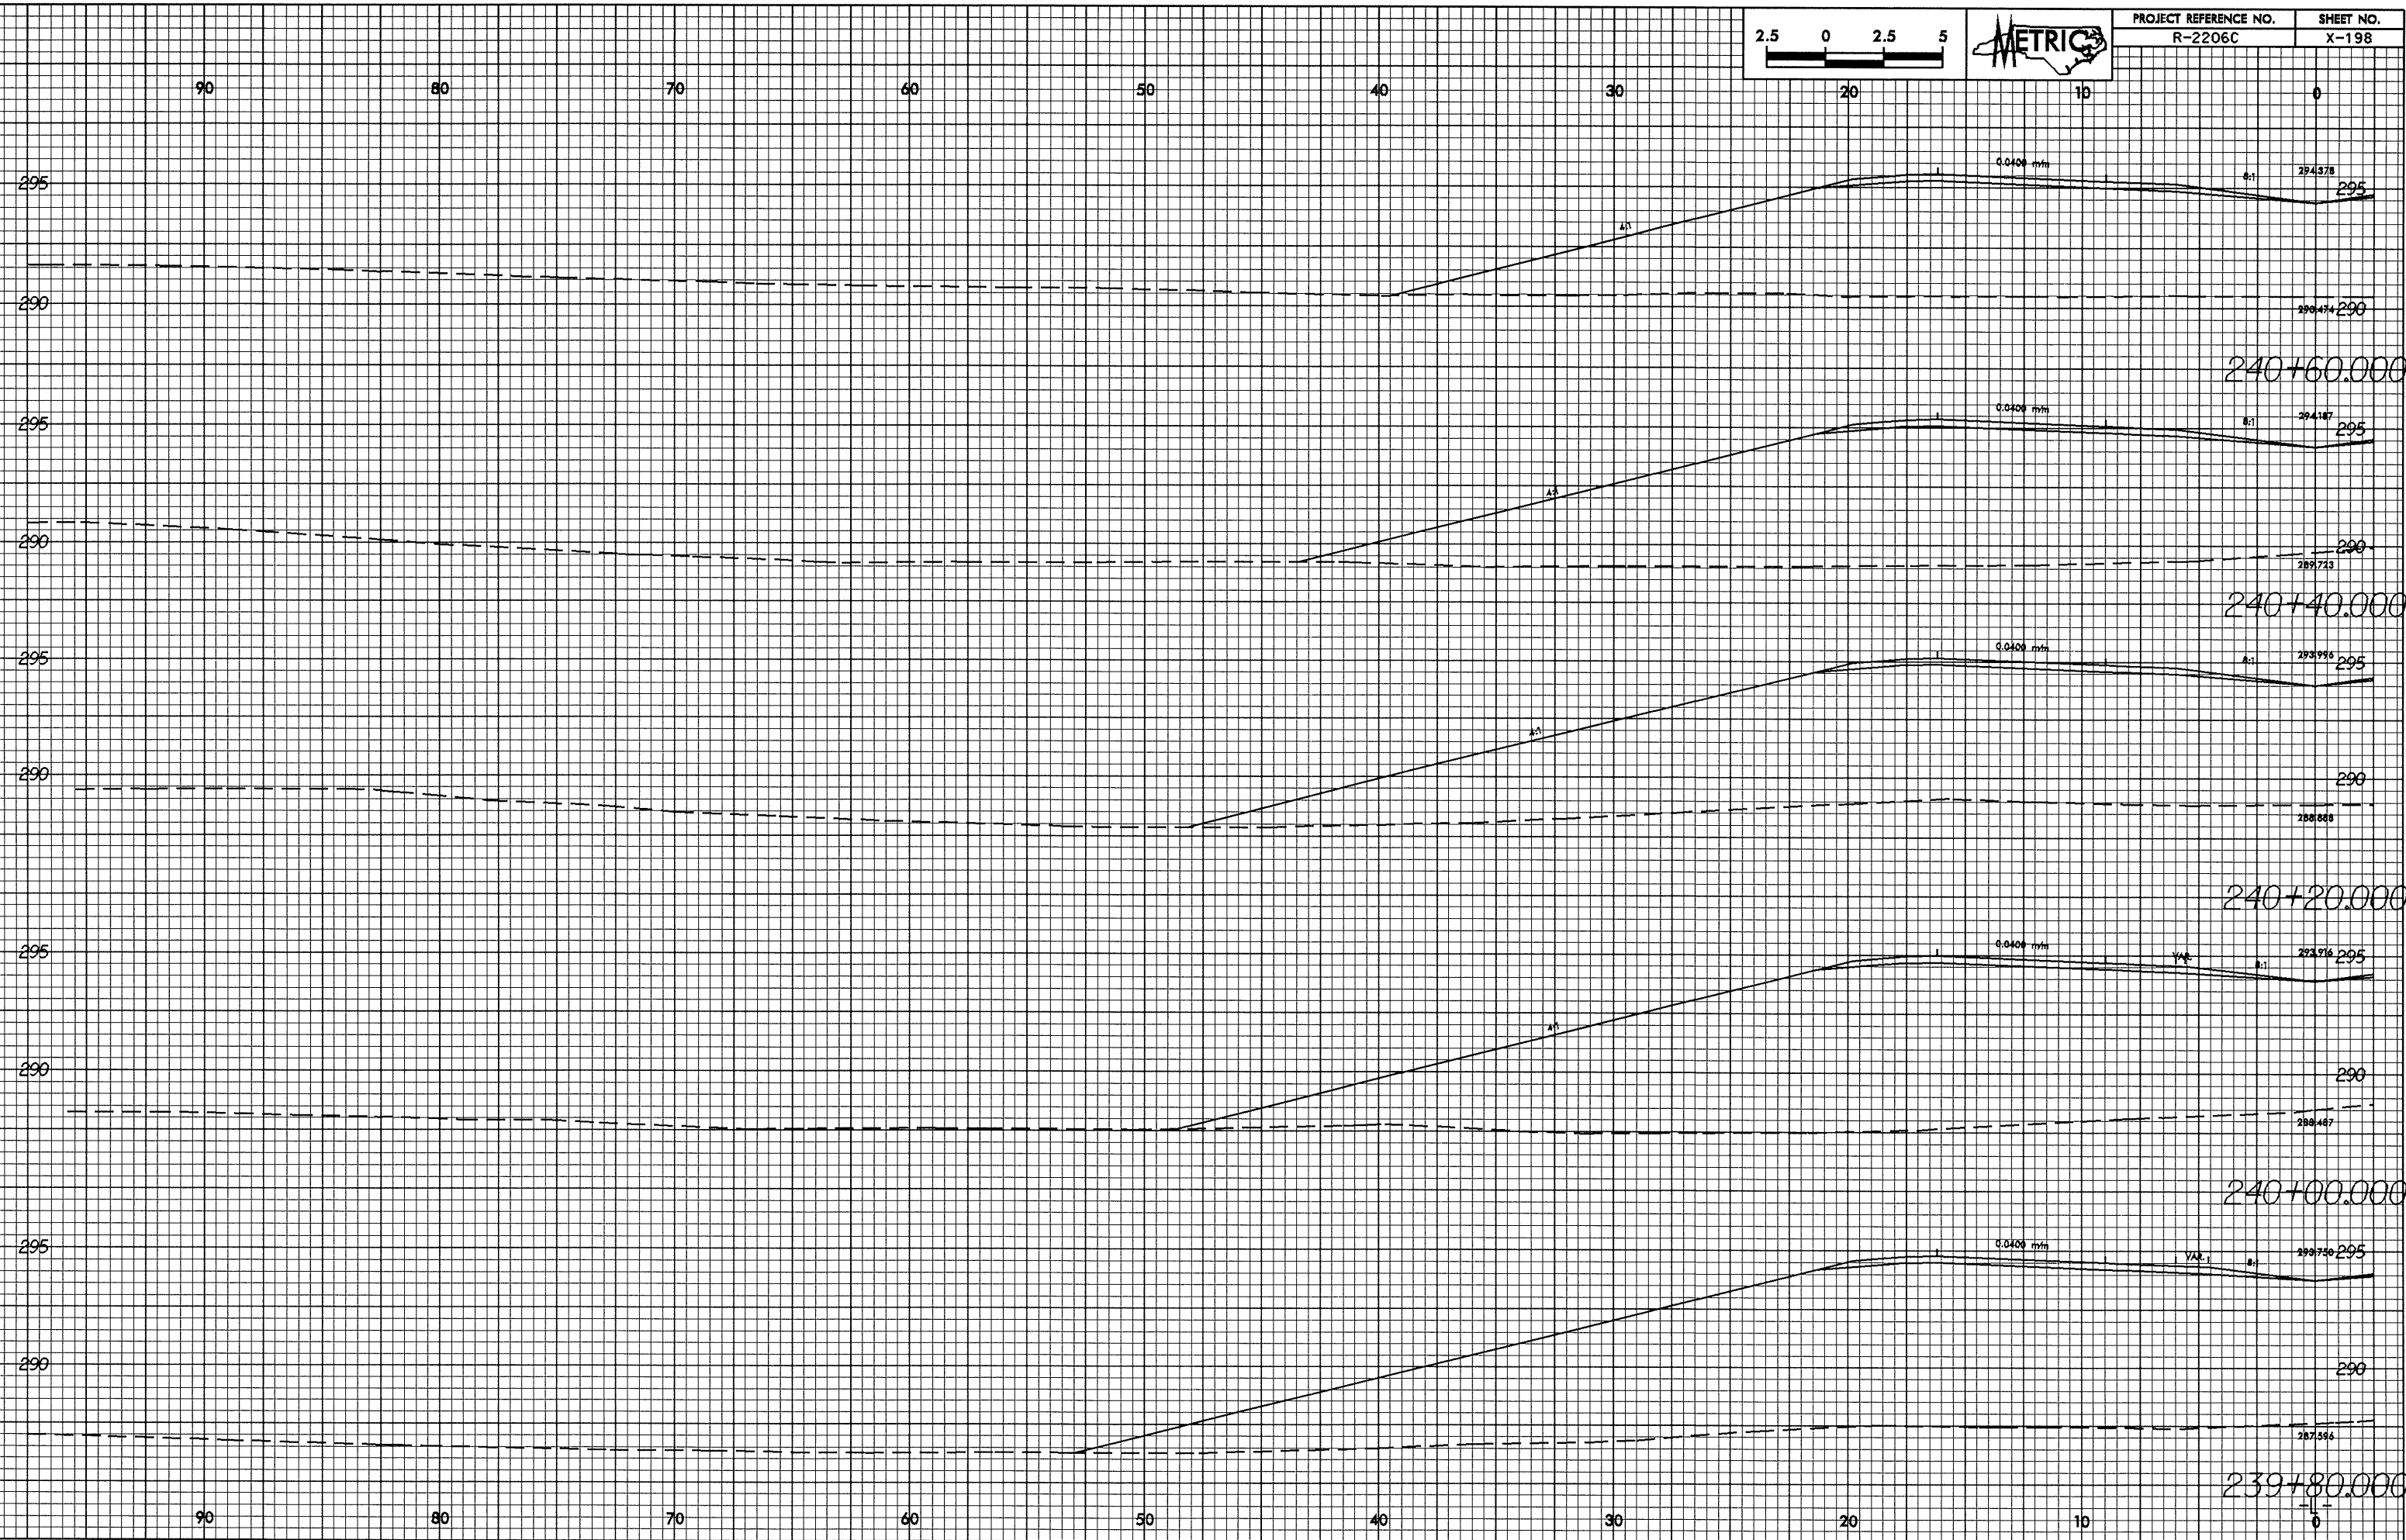

20-MAY-2004 10:54
REC011 at 100.27.506