



02/26/23

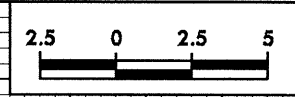

PROJECT REFERENCE NO. R-2206C	SHEET NO. X-197
----------------------------------	--------------------

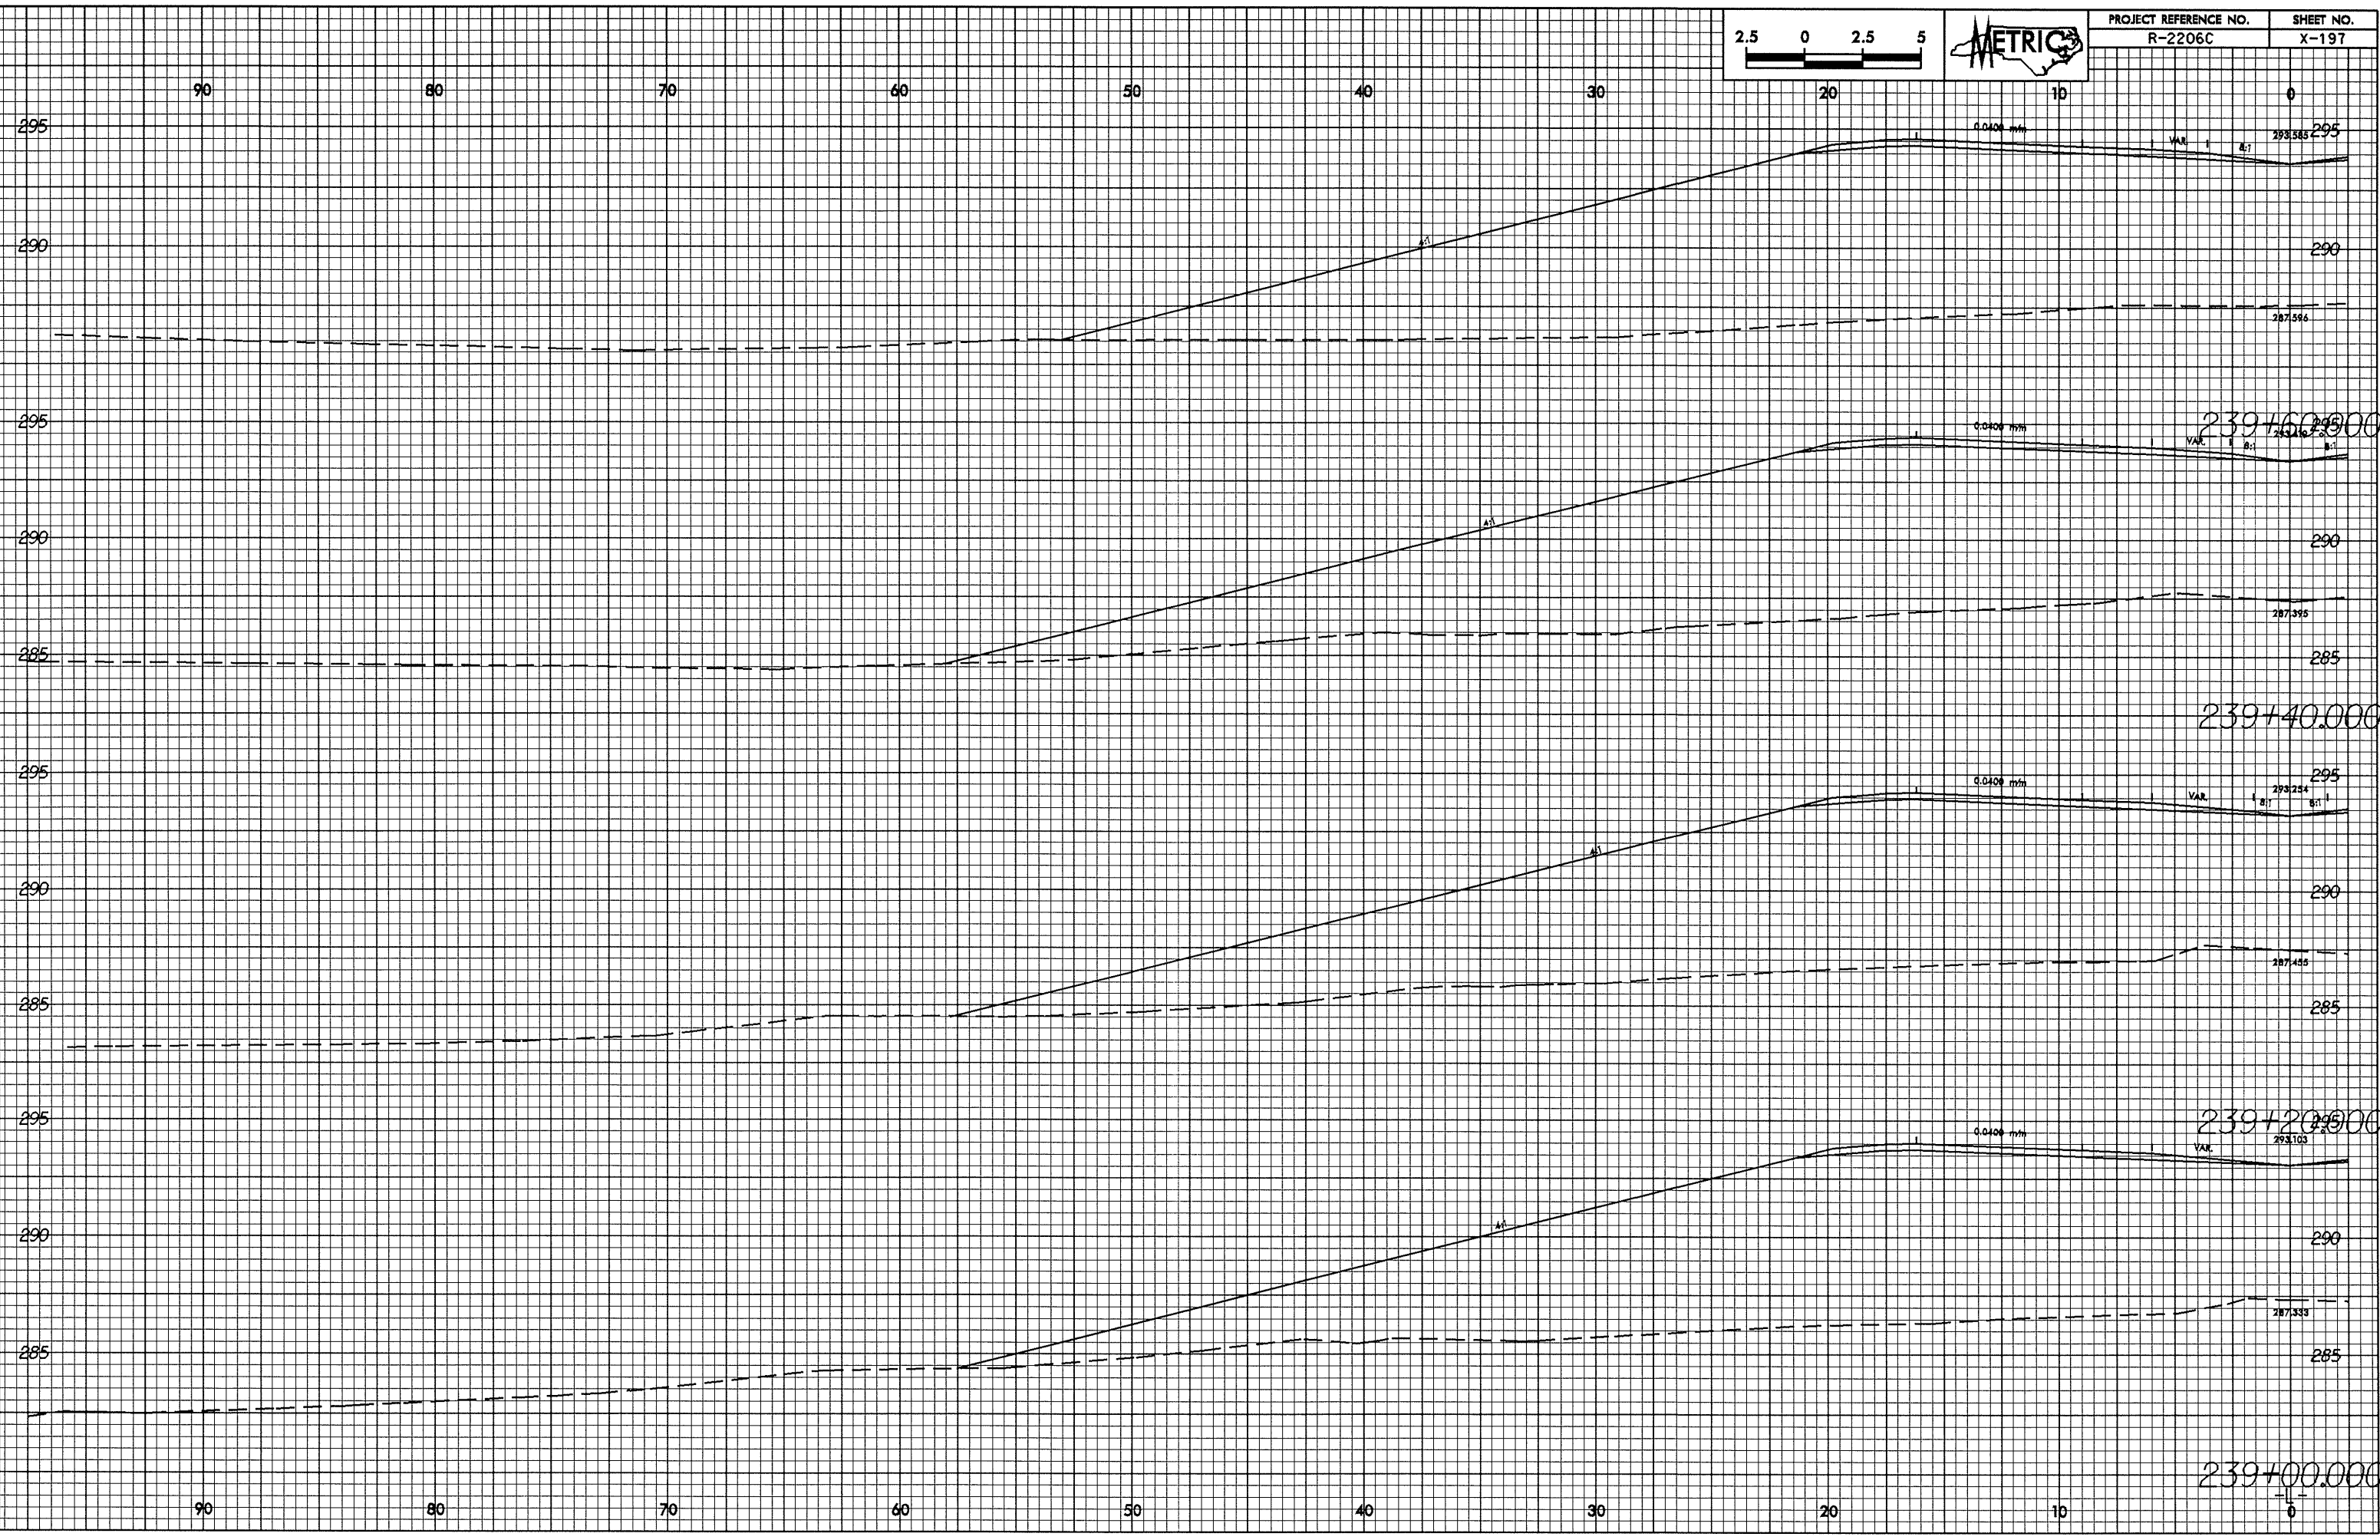

20-MAY-2004 08:54
 RECDW11 AT 1021206C