

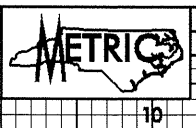


10/26/08
26-May-2004 09:52
R00011 AT 10/26/08 08:01:21.sp1

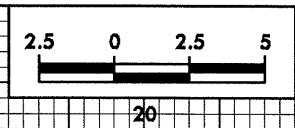

PROJECT REFERENCE NO.	SHEET NO.
R-2206C	X-192

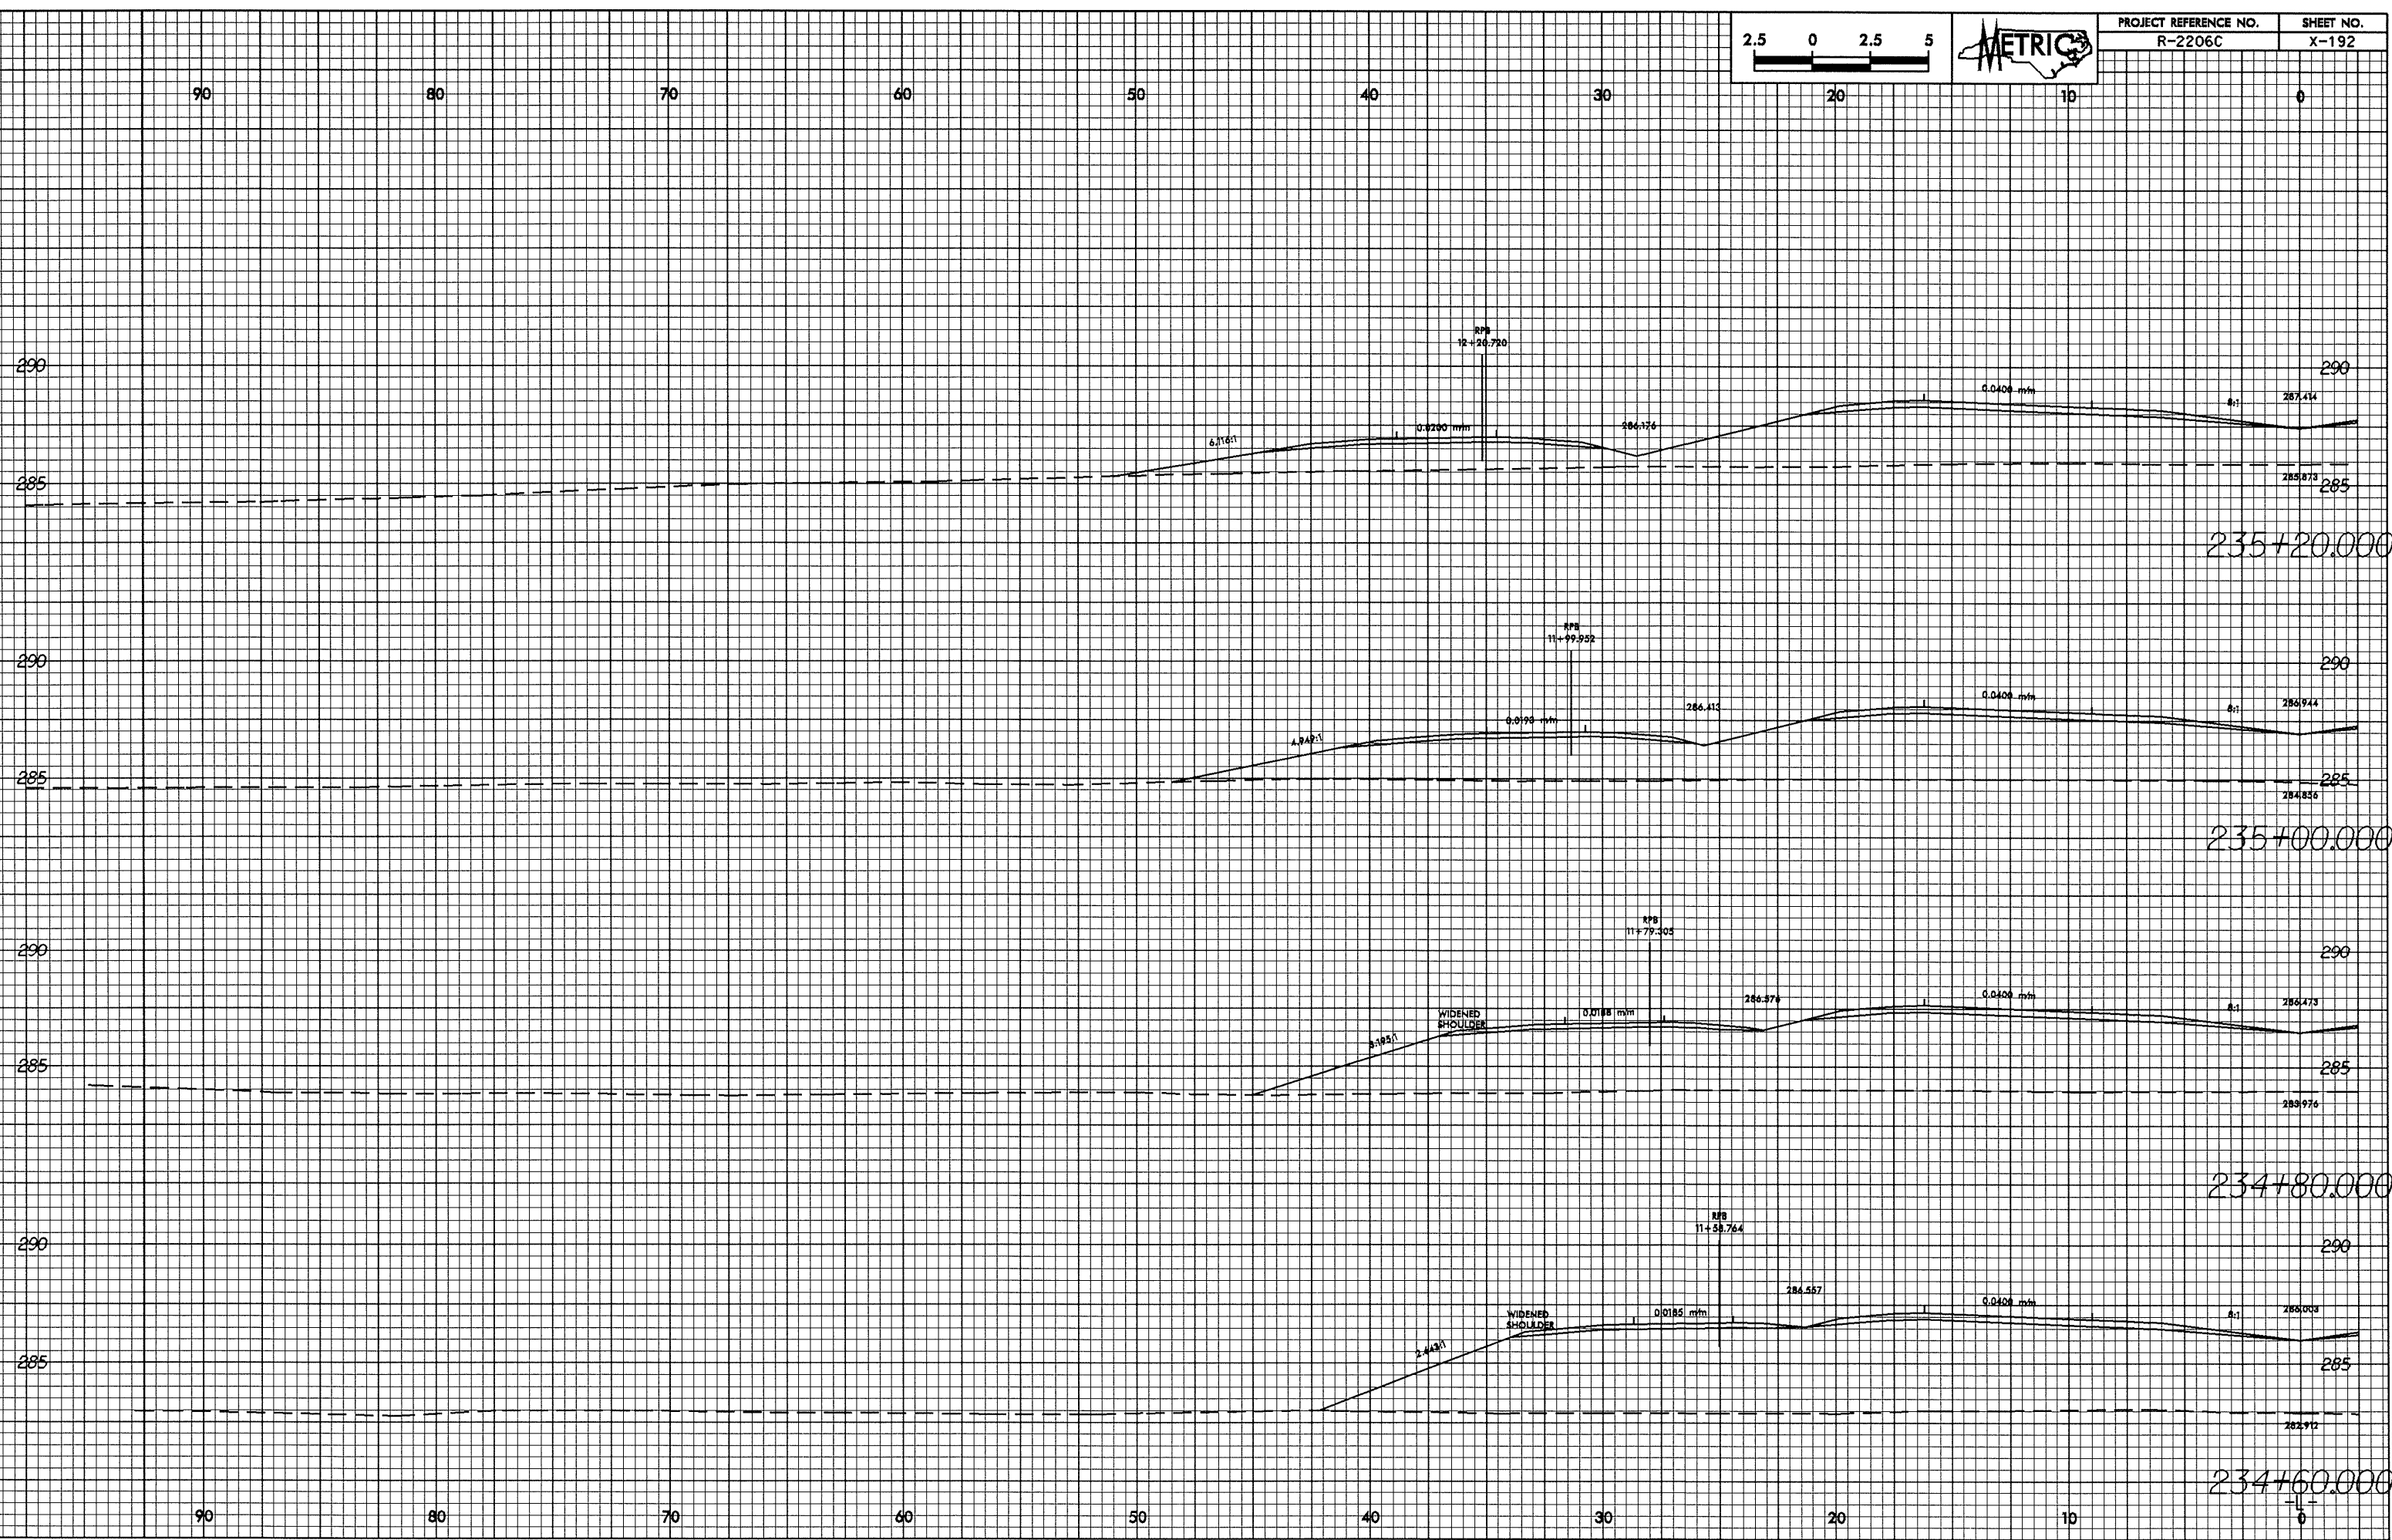

235+20.000
235+00.000
234+80.000
234+60.000