


0.242/23

2.5 0 2.5 5

10+57.143



PROJECT REFERENCE NO. R-2206C SHEET NO. X-190

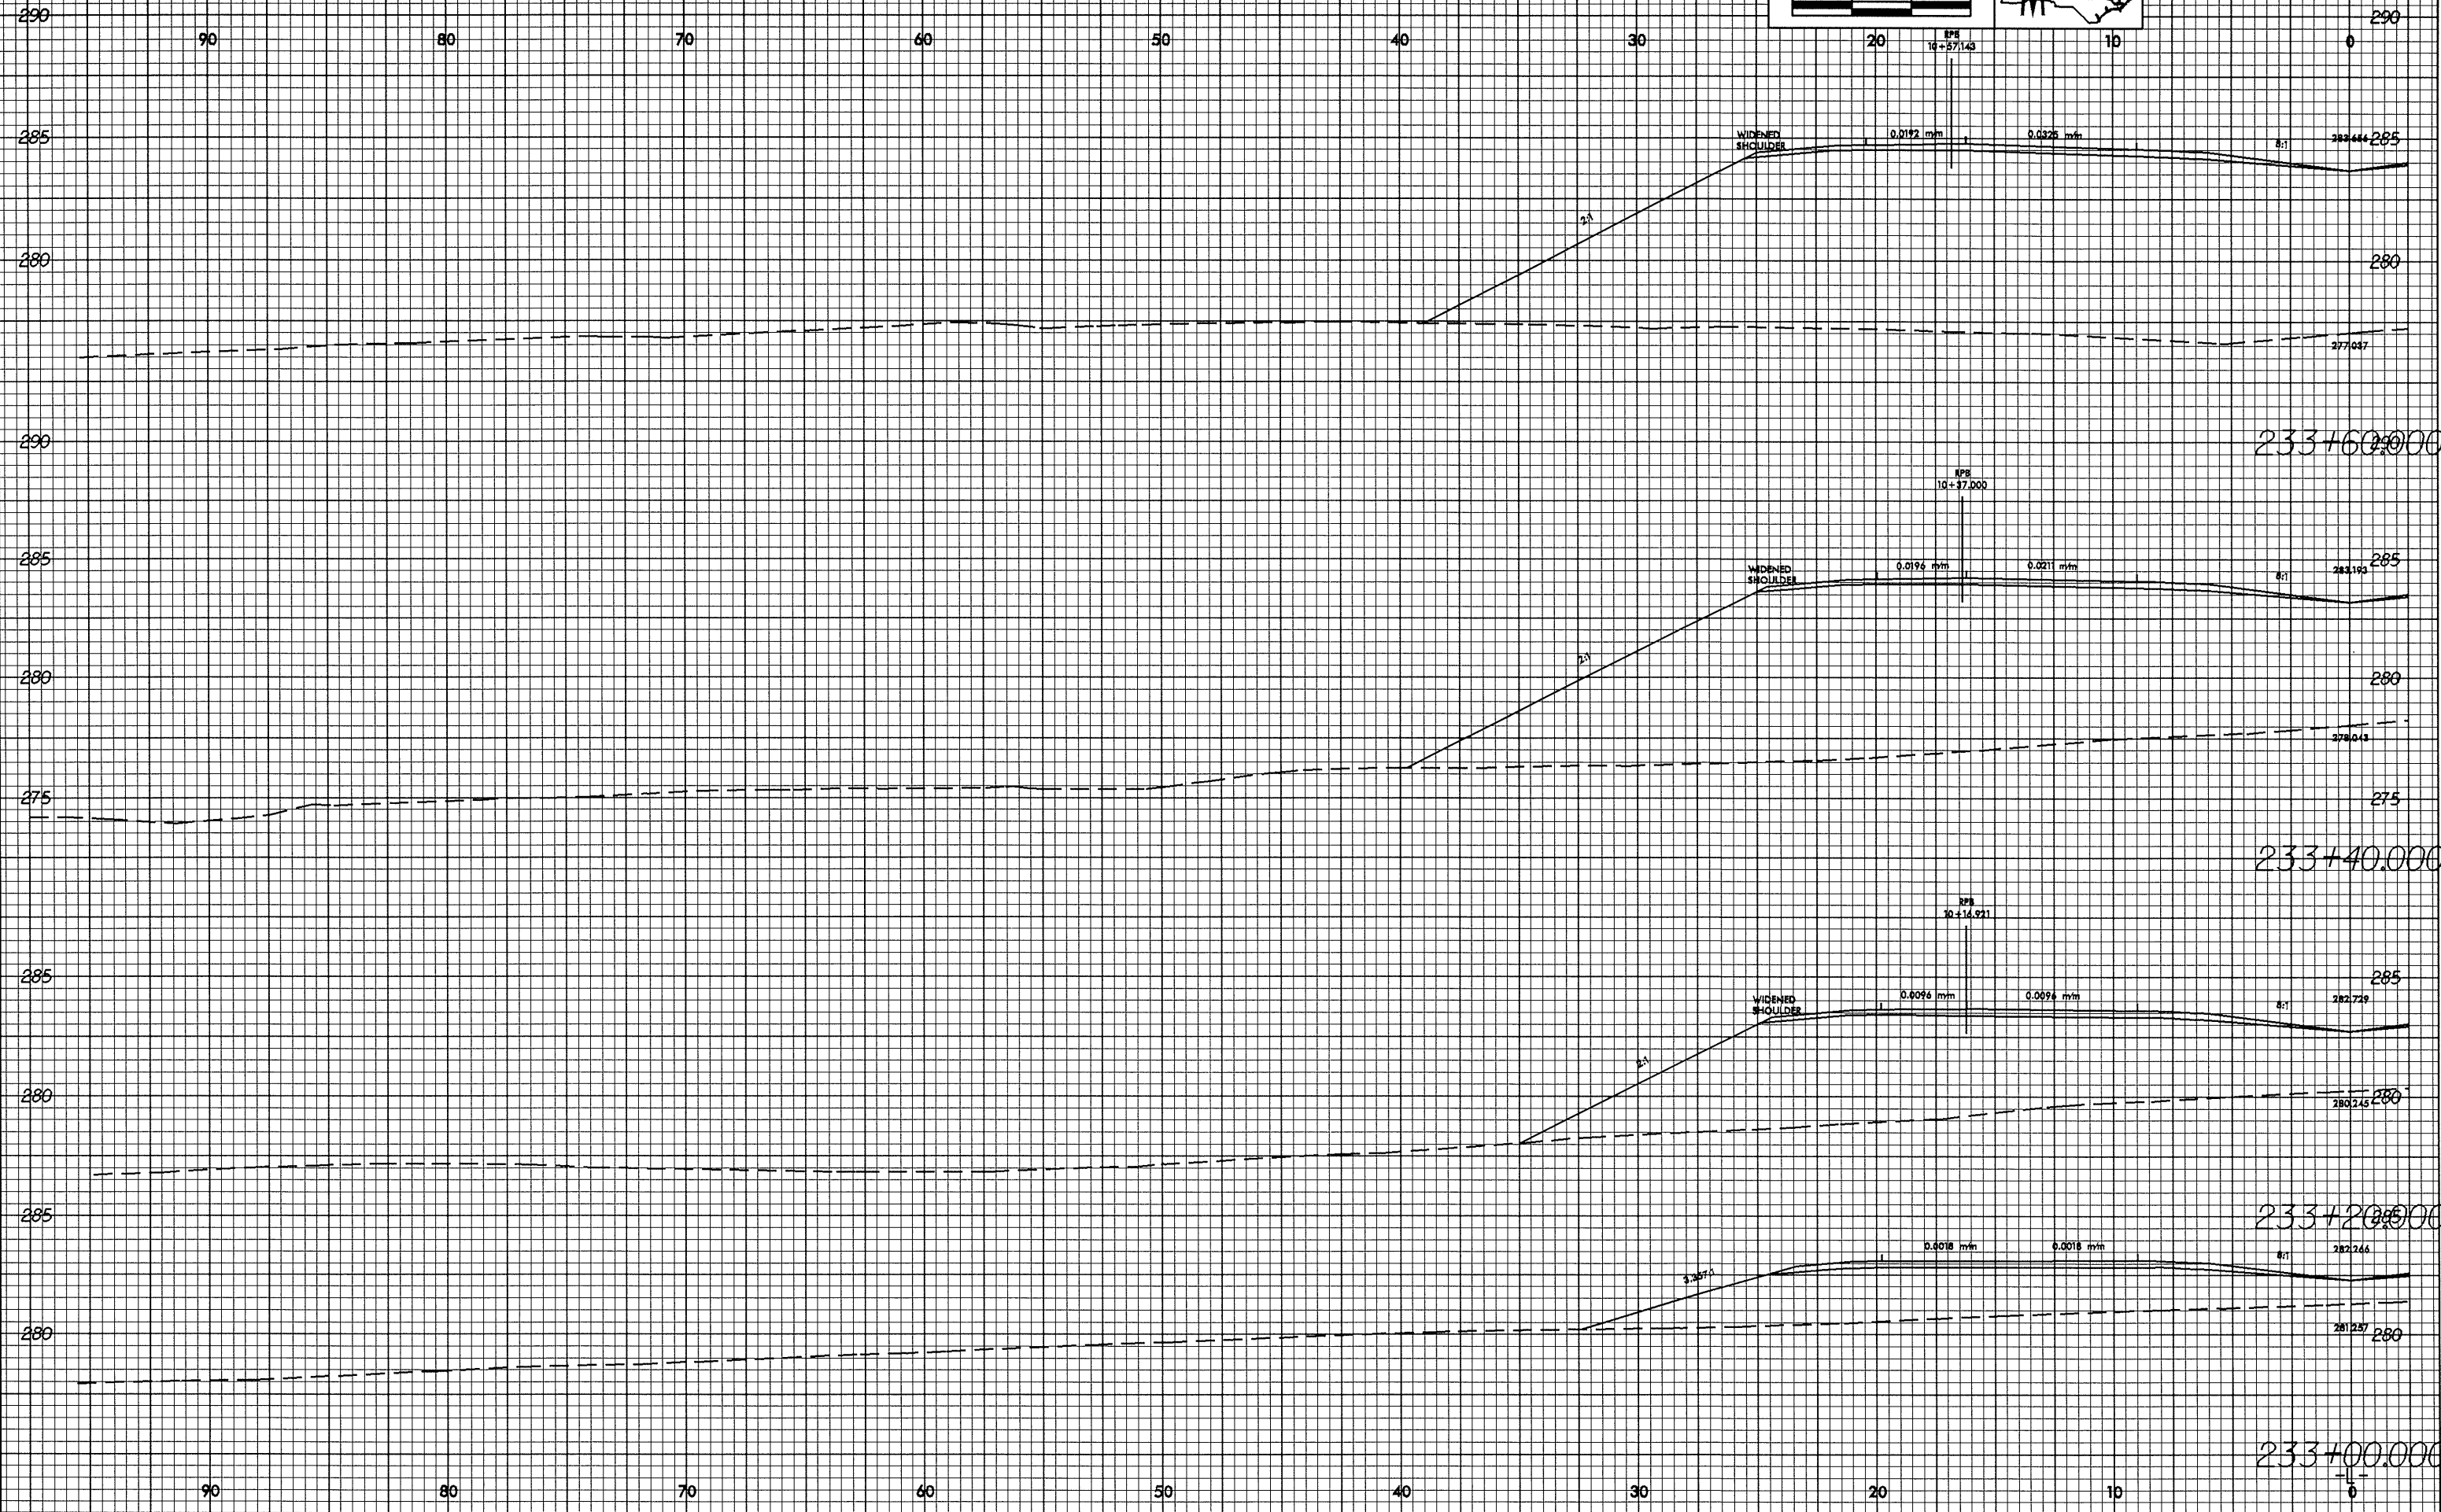

20-MAY-2004 10:51:20 206c121.sp1
REC0511 at 10/27/06