



10/26/09

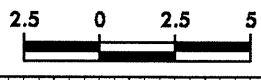

PROJECT REFERENCE NO. R-2206C	SHEET NO. X-189
----------------------------------	--------------------

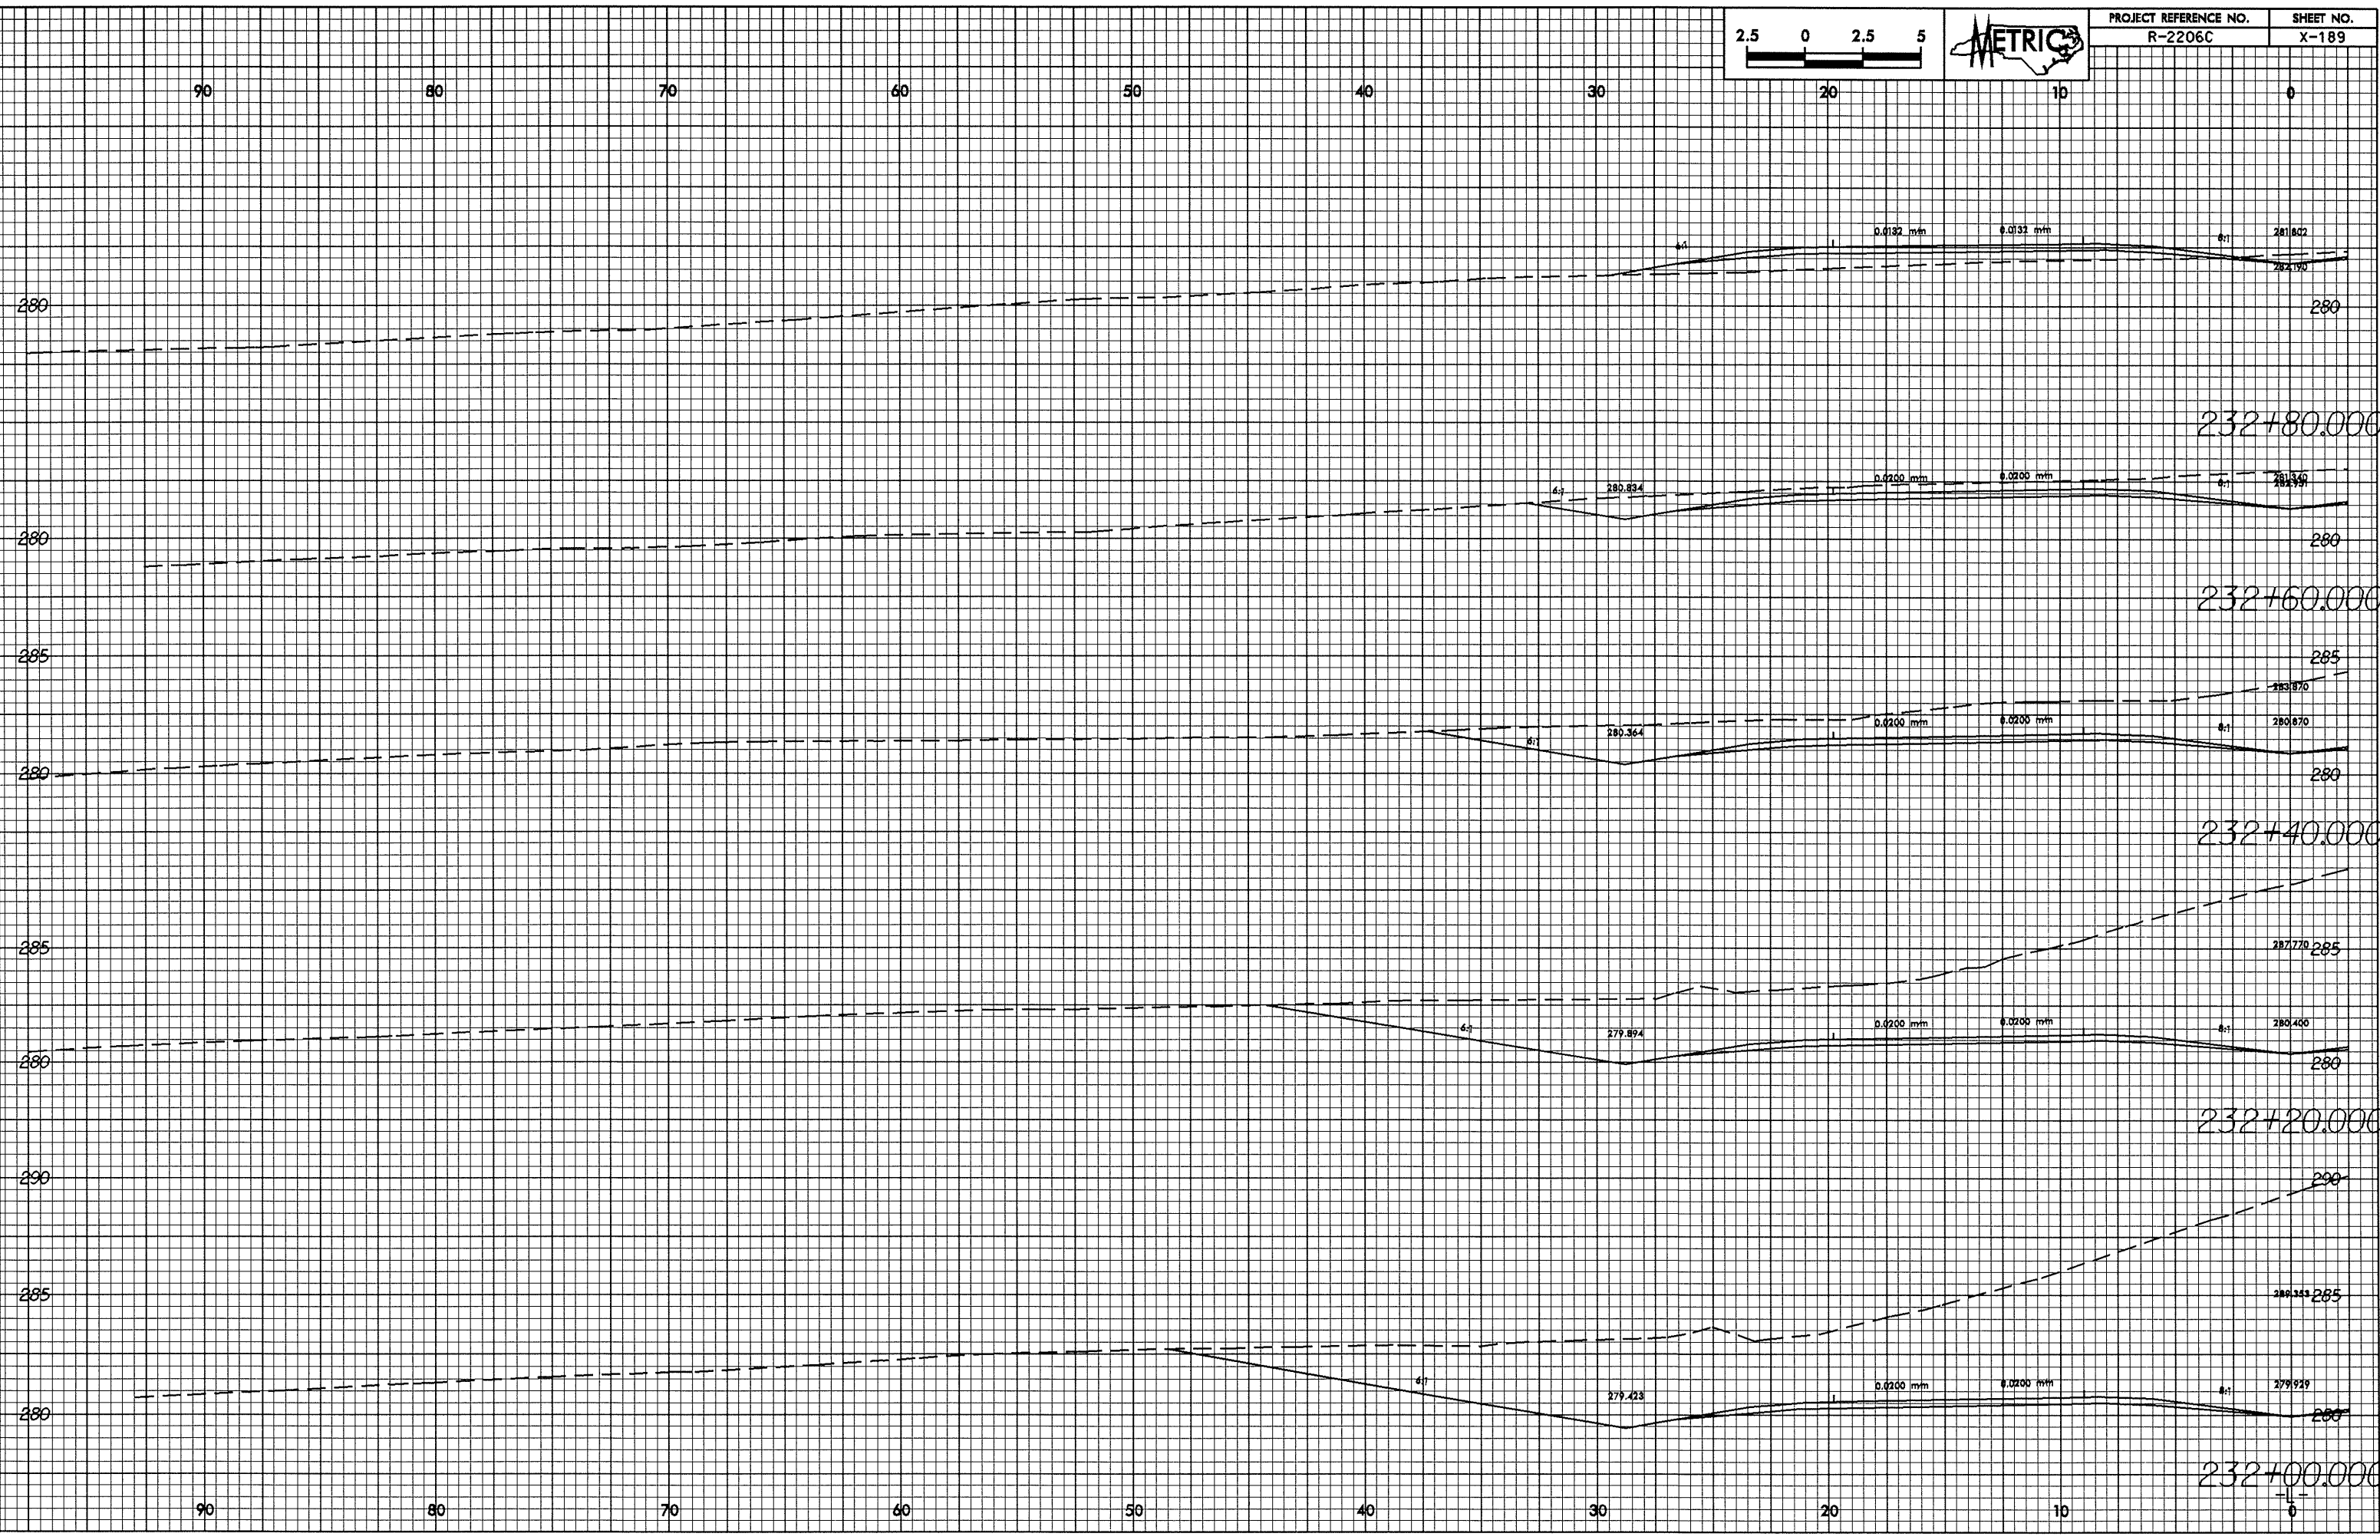

28-MAY-2004 10:52
PE 00011 at R0212206C