



0.25/0.91

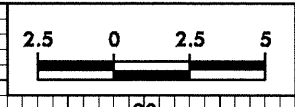

PROJECT REFERENCE NO. R-2206C	SHEET NO. X-182
----------------------------------	--------------------

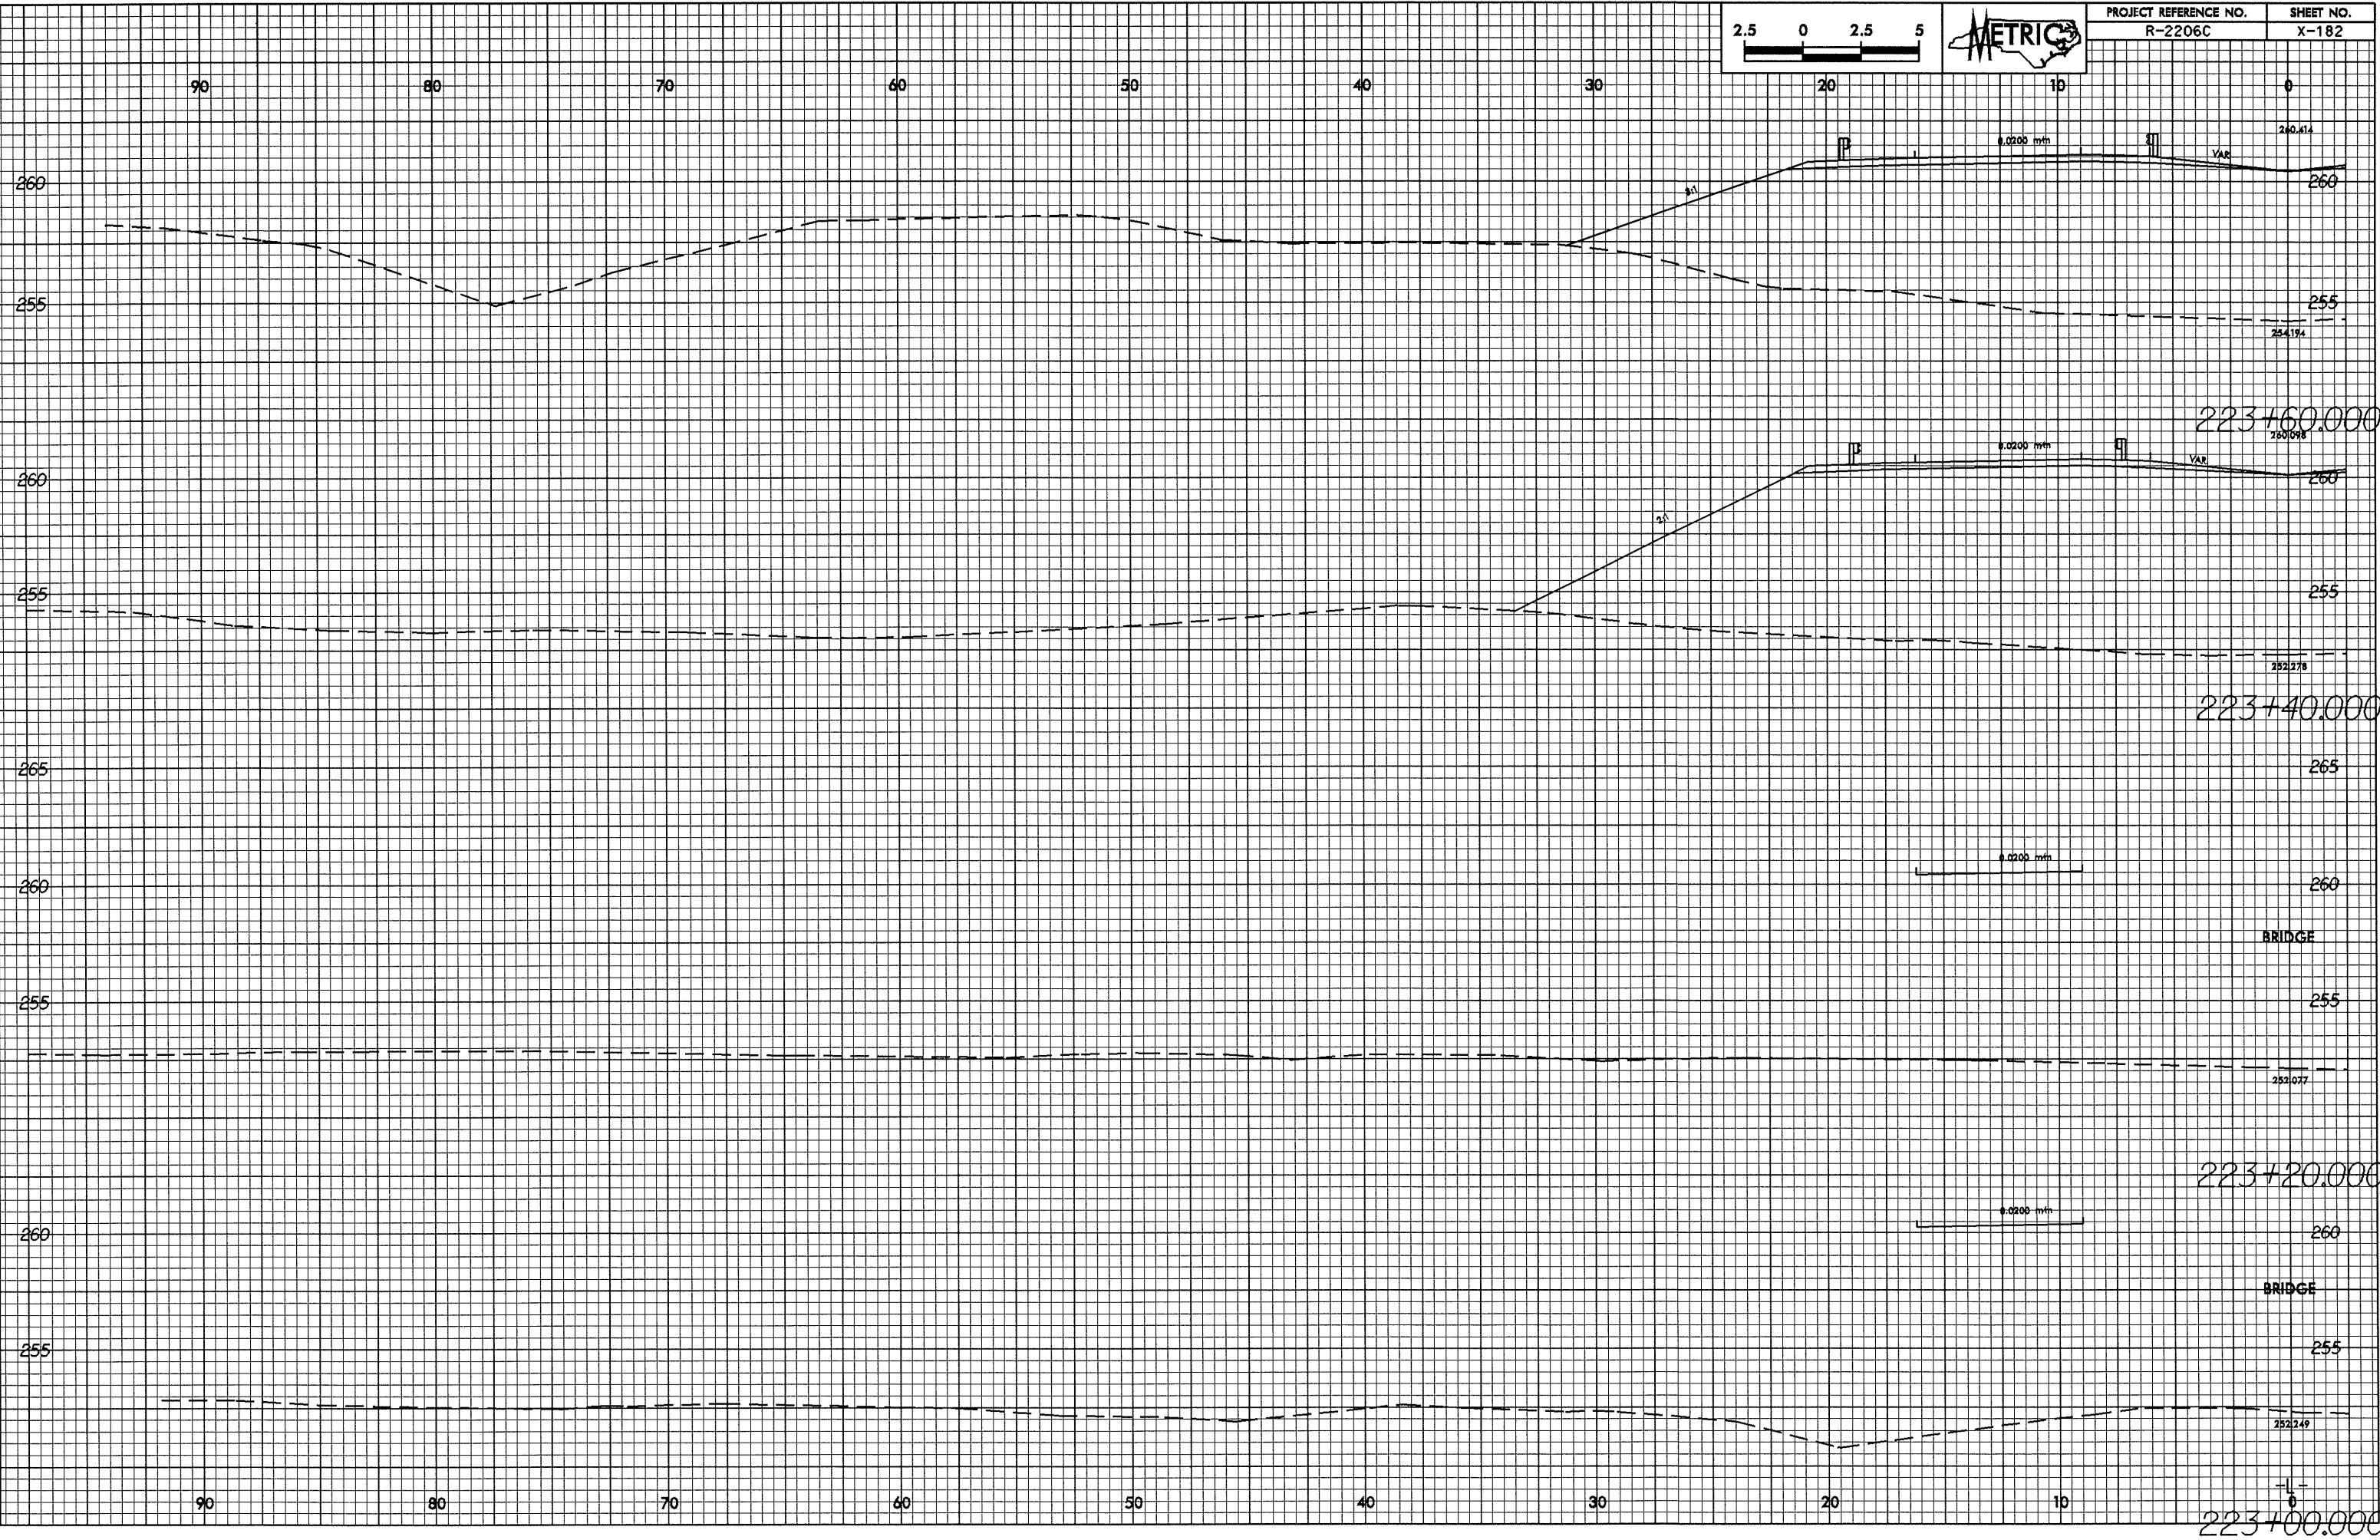

28-1431-2004 10/27/2006 12:11:01  
R2206C11.dwg at 10/27/2006