



10/26/08

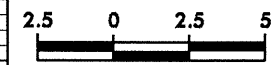

PROJECT REFERENCE NO. R-2206C	SHEET NO. X-172
----------------------------------	--------------------

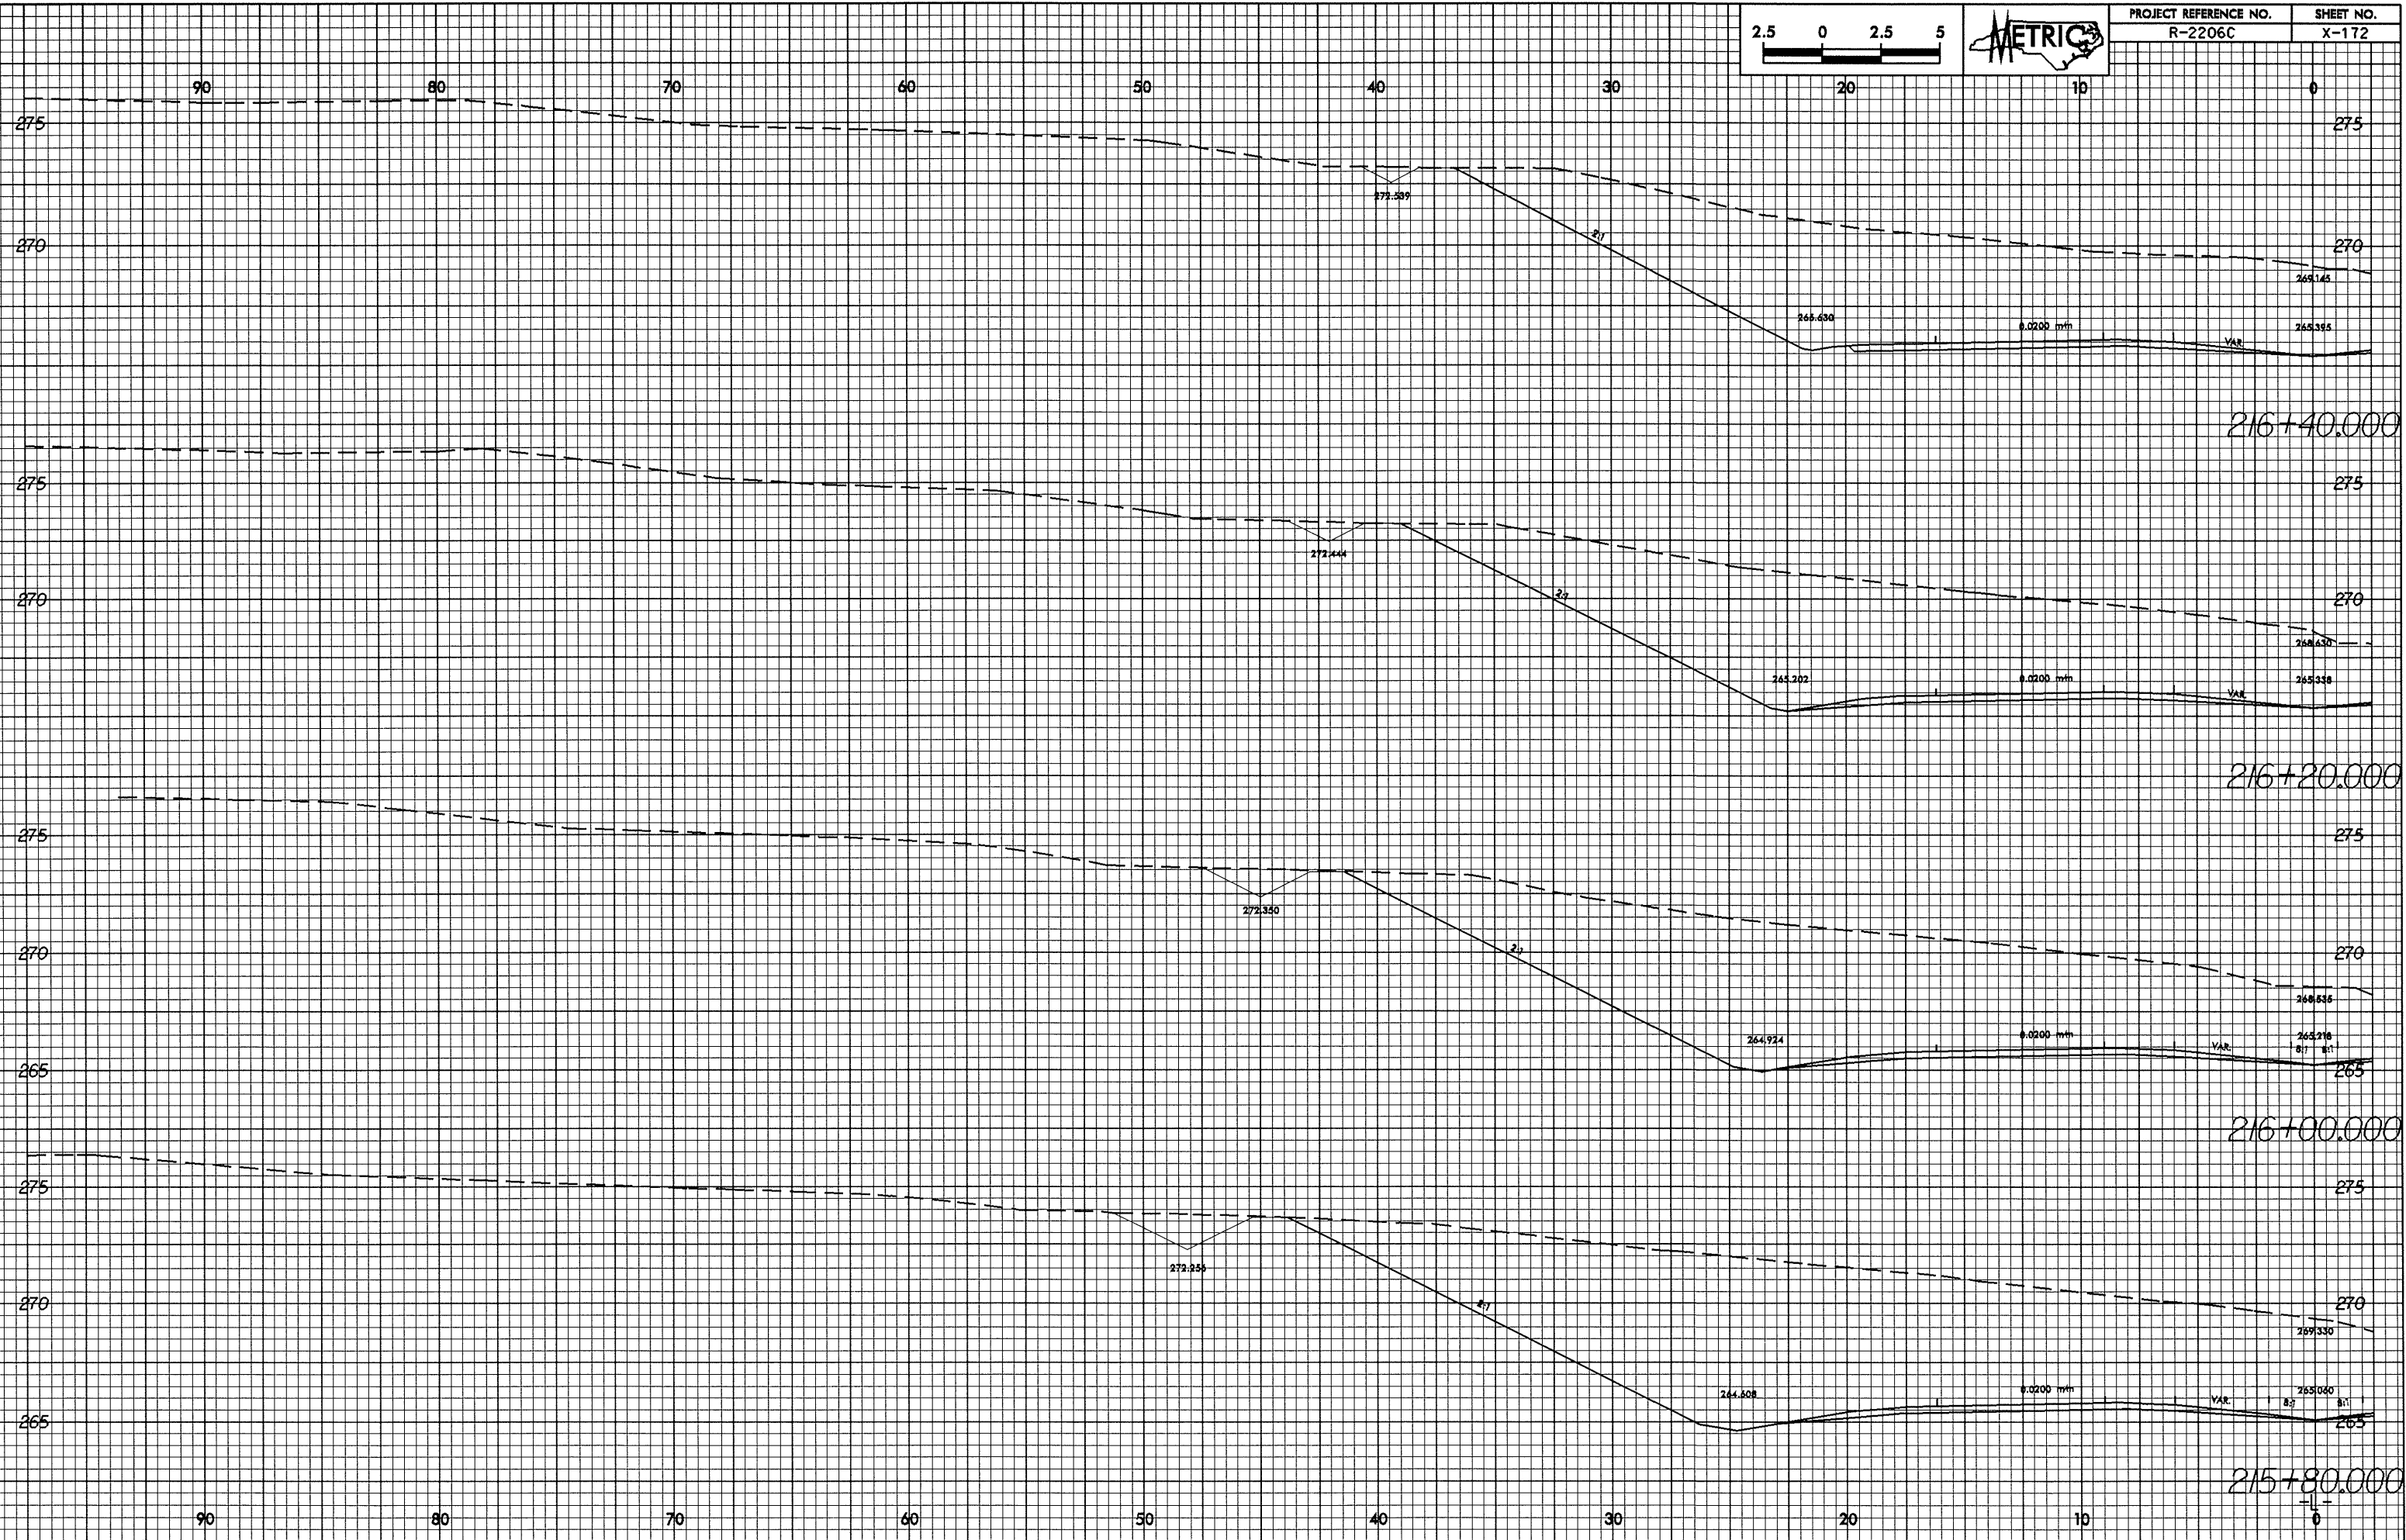

28-MAY-2004 10:42 AM  
REC0011 AT 10/26/08