



0.75/25

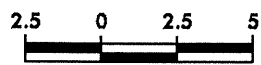

PROJECT REFERENCE NO.	SHEET NO.
R-2206C	X-171

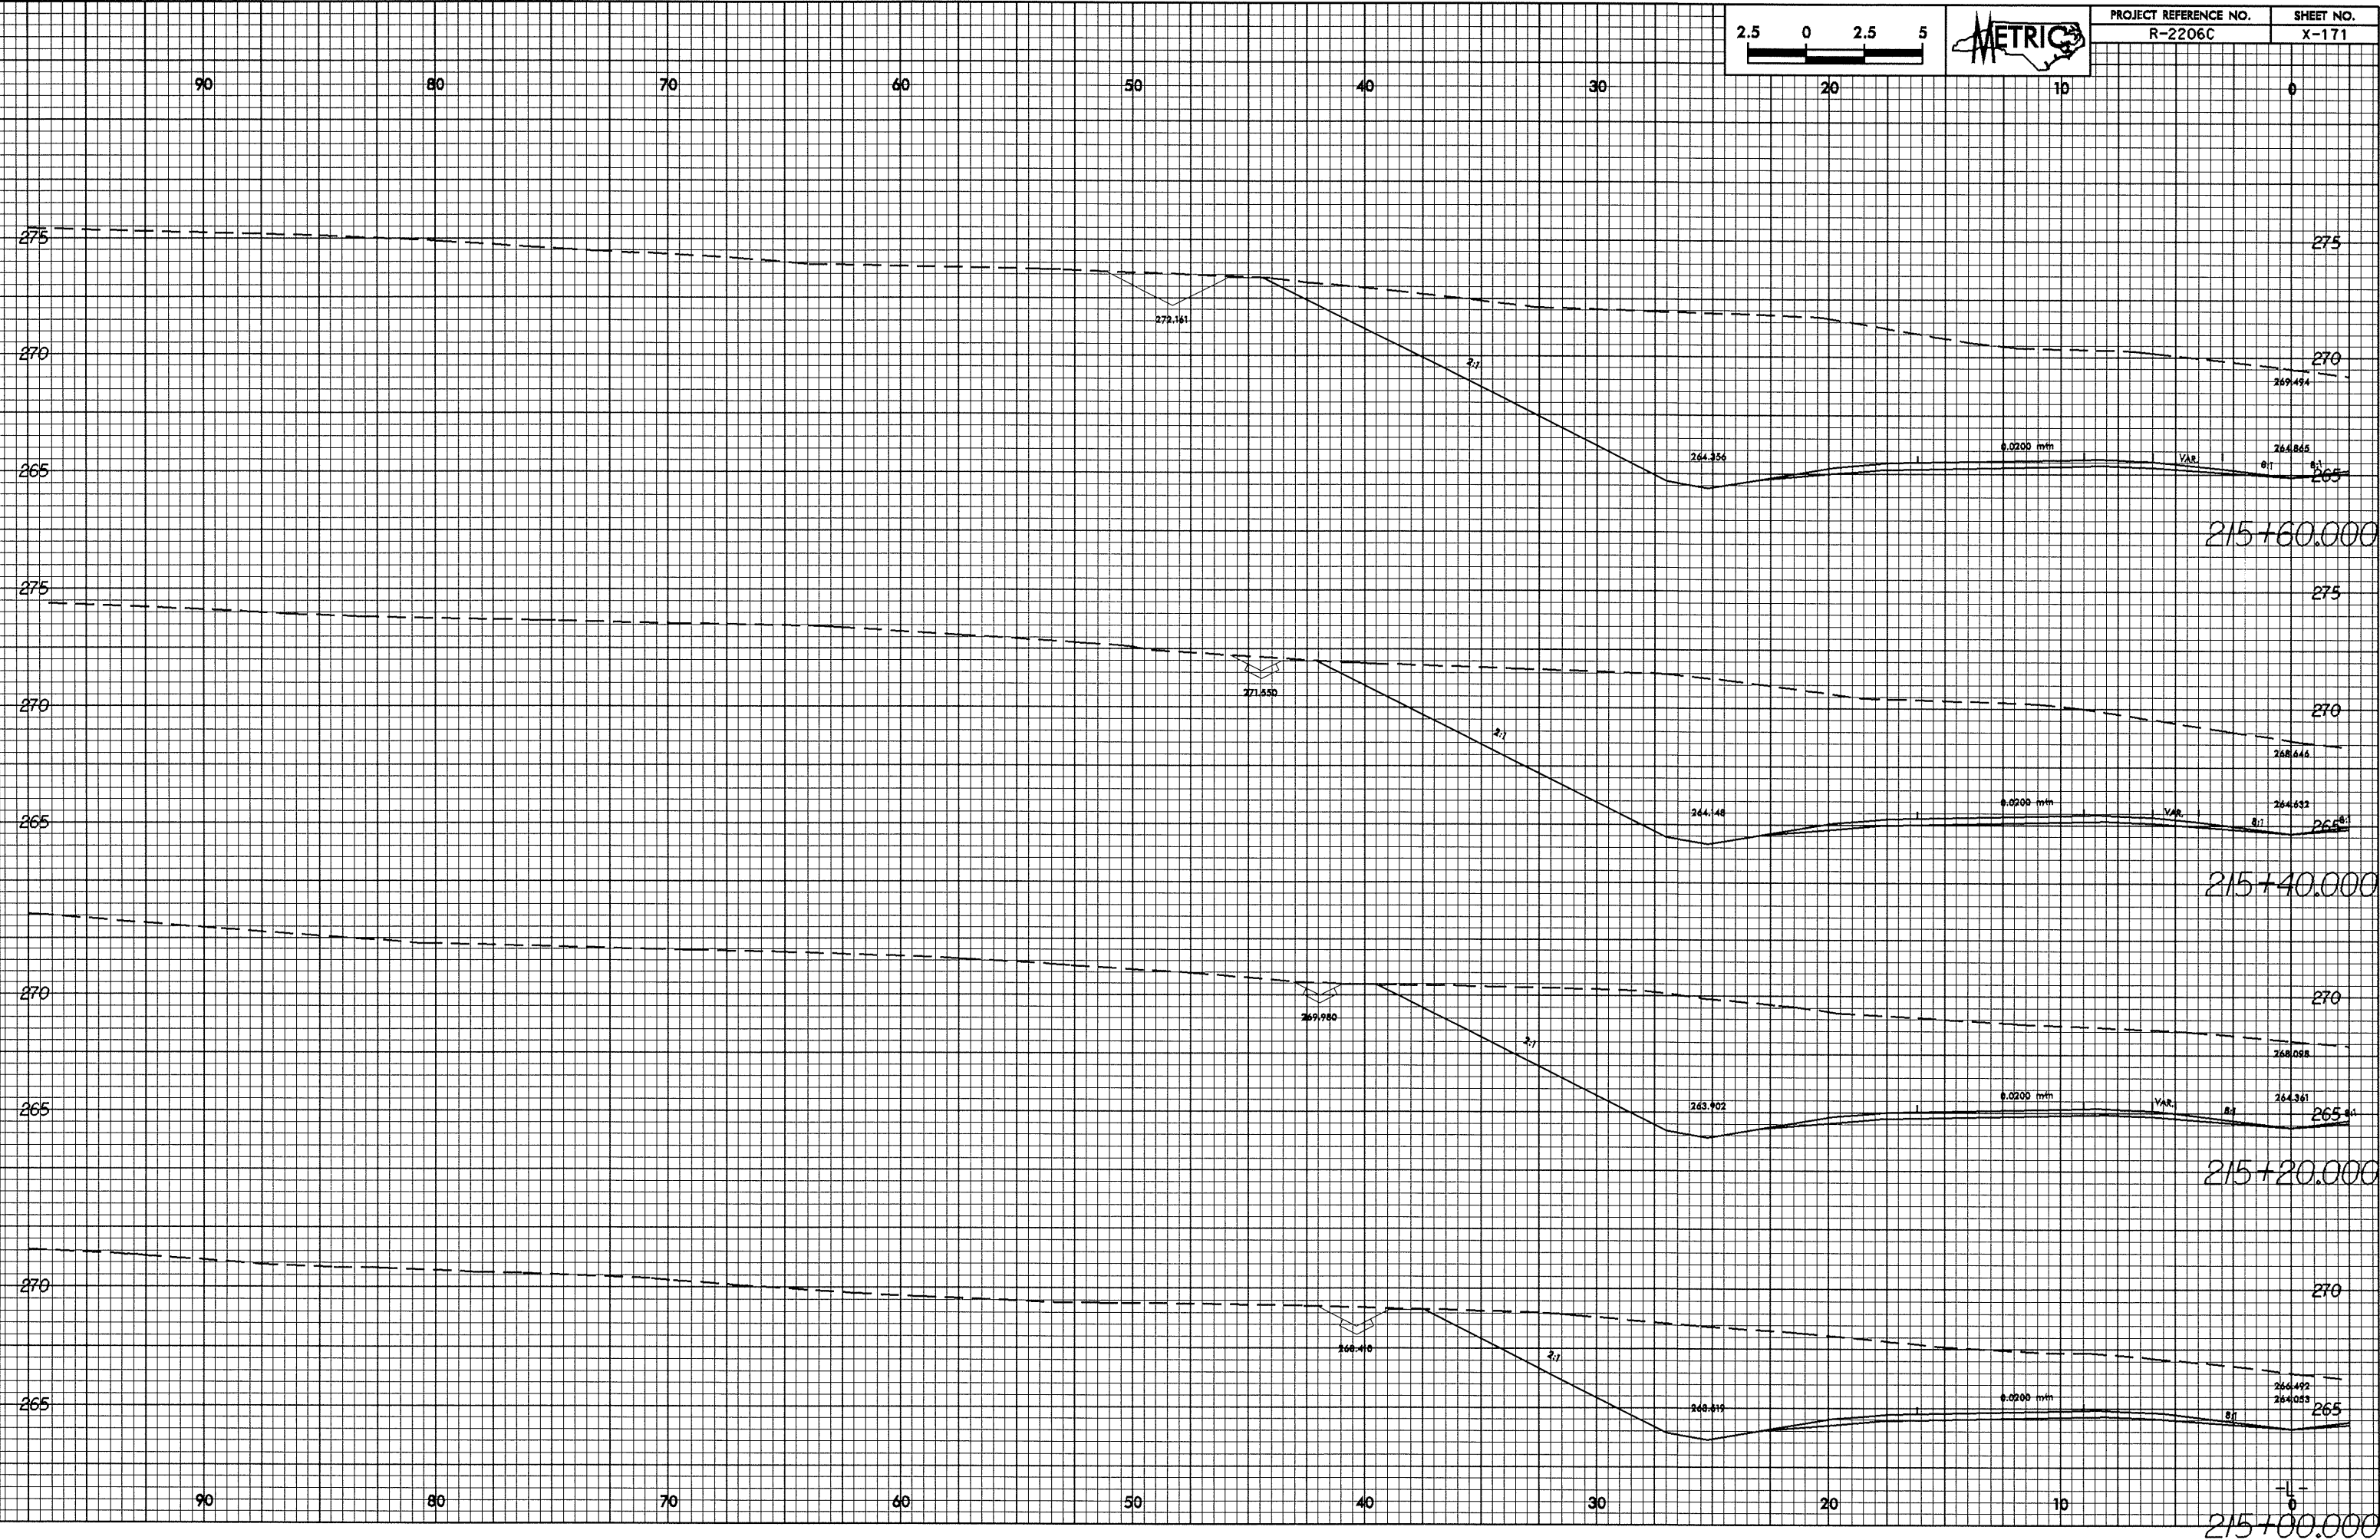

28-MAY-2004 10:42
PCPlot1 at R0212306

215+00.000