



10/26/09

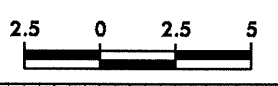

PROJECT REFERENCE NO.	SHEET NO.
R-2206C	X-170

270	270
0	0

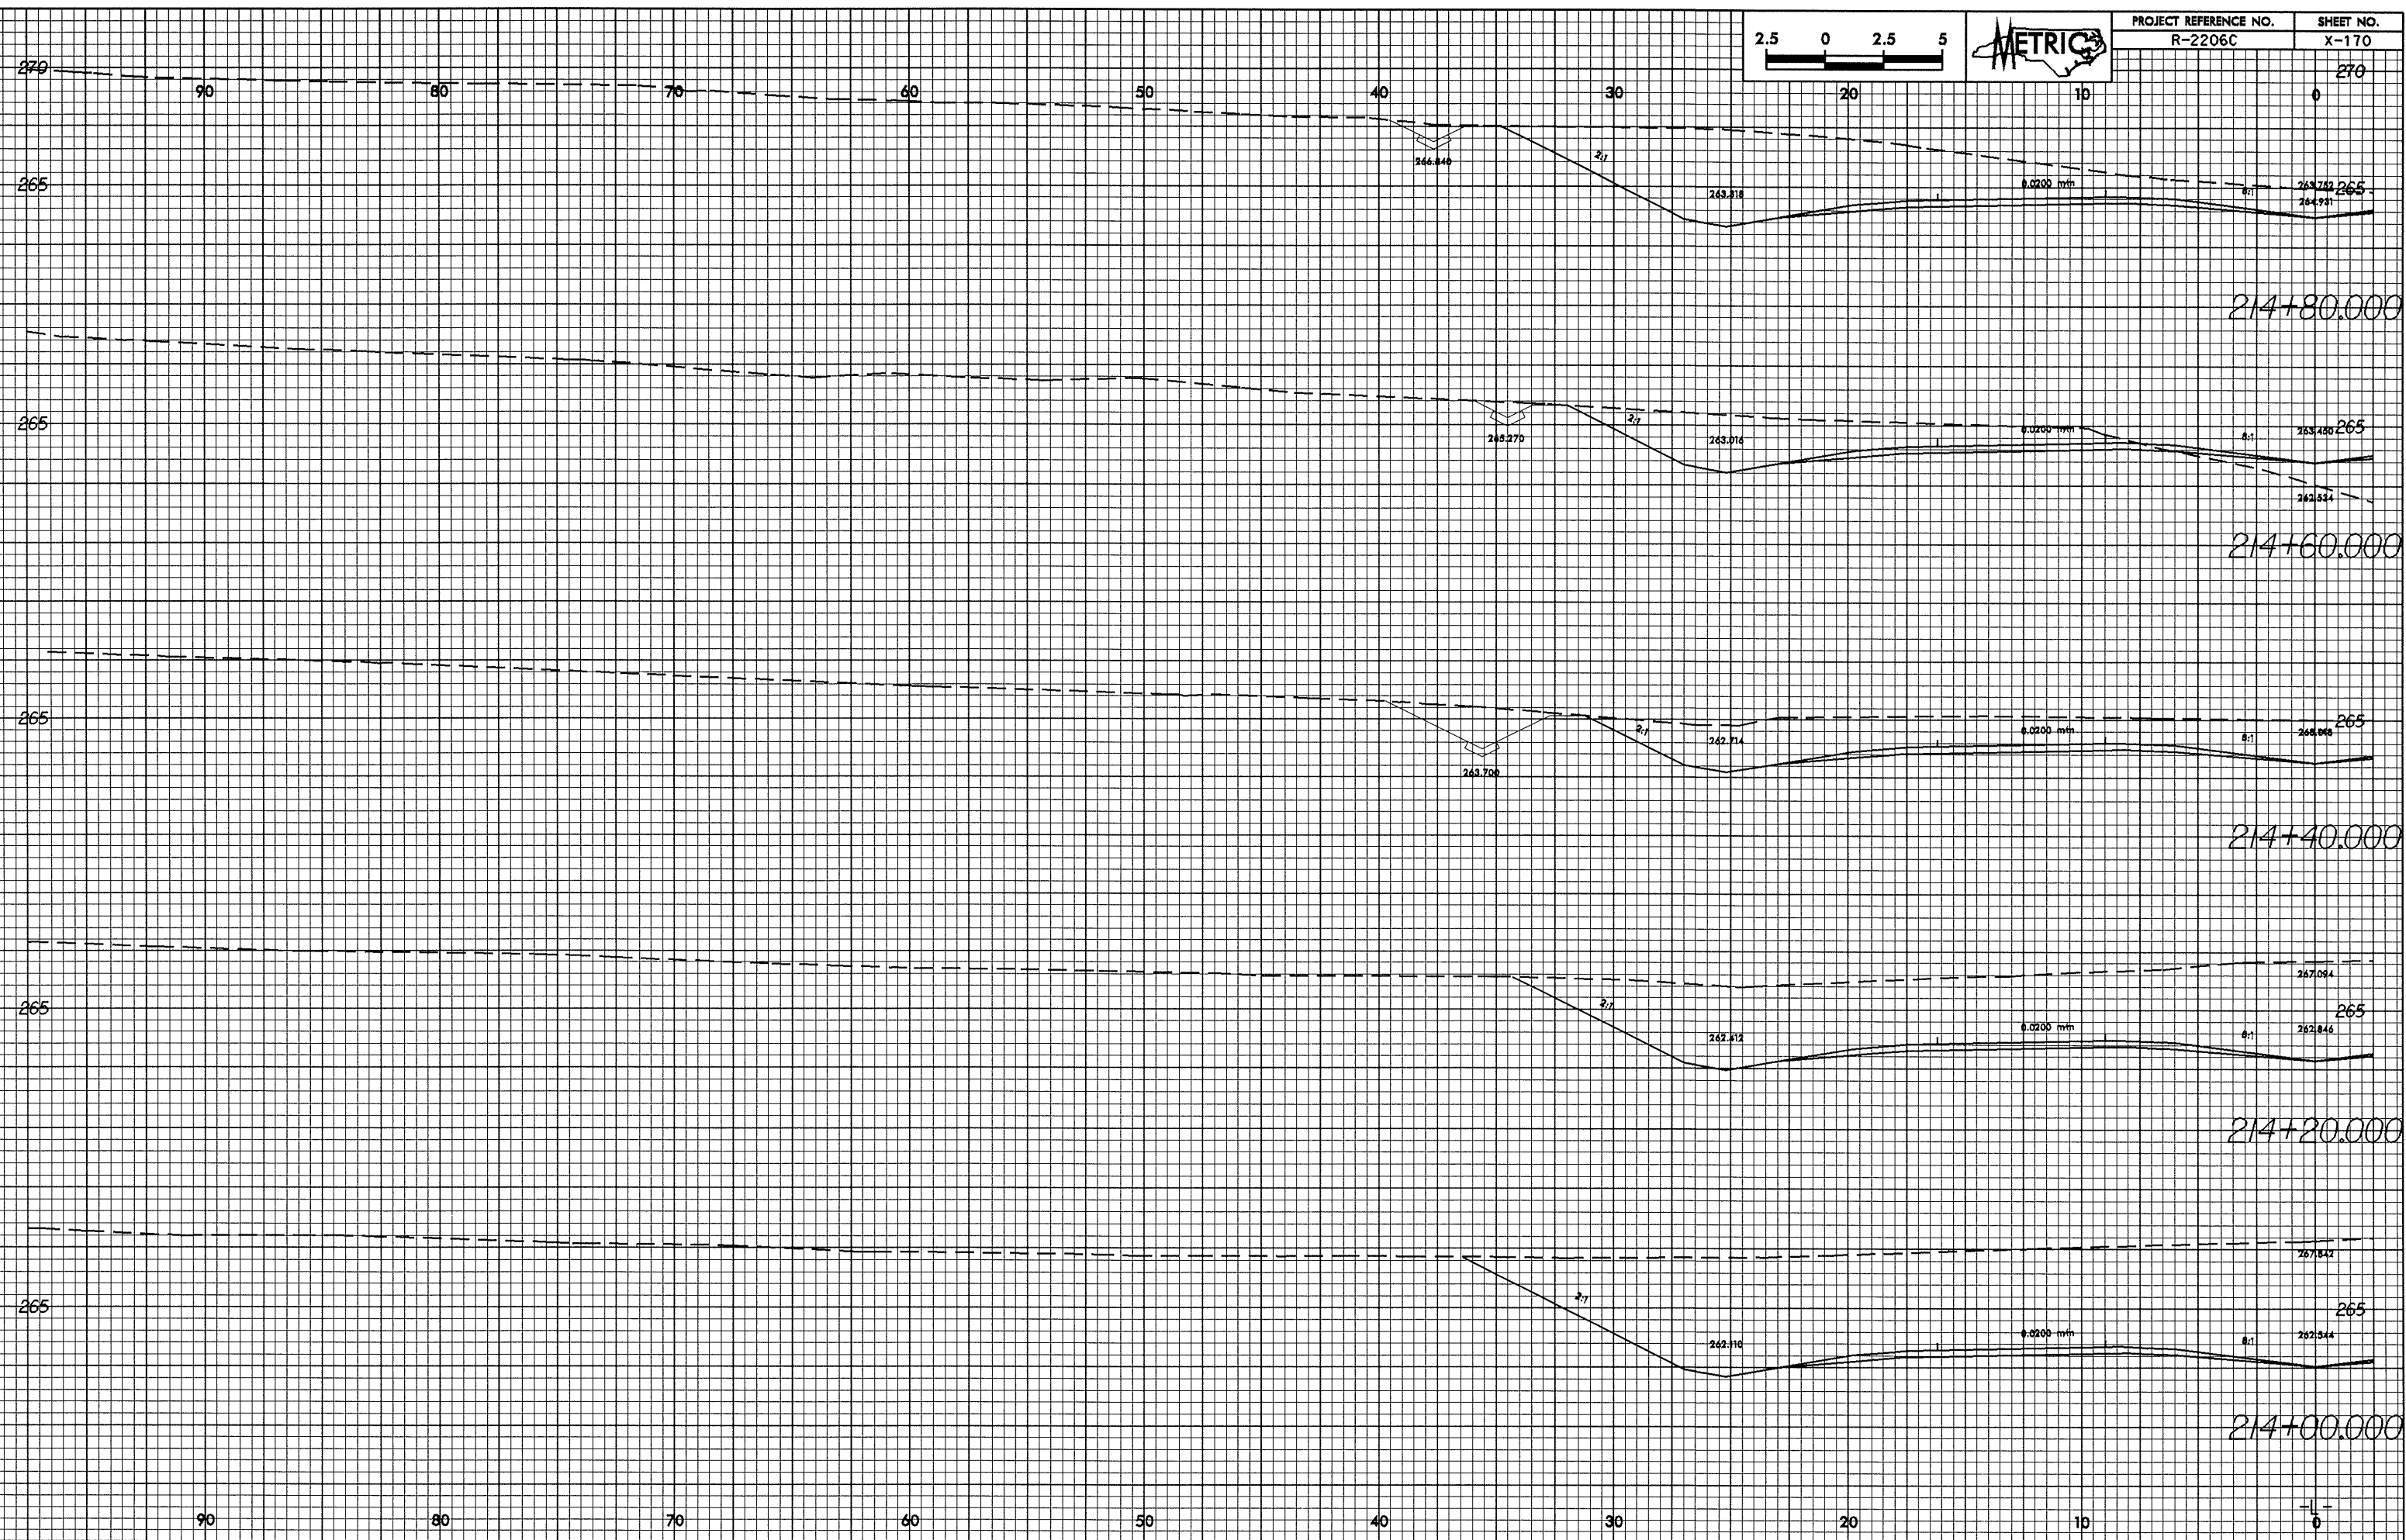

28-Mar-2004 10:42:06c:121.sp1
R00011 AT 10/26/09