



0/25.00

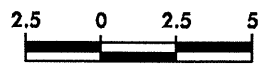

PROJECT REFERENCE NO. R-2206C	SHEET NO. X-169
----------------------------------	--------------------

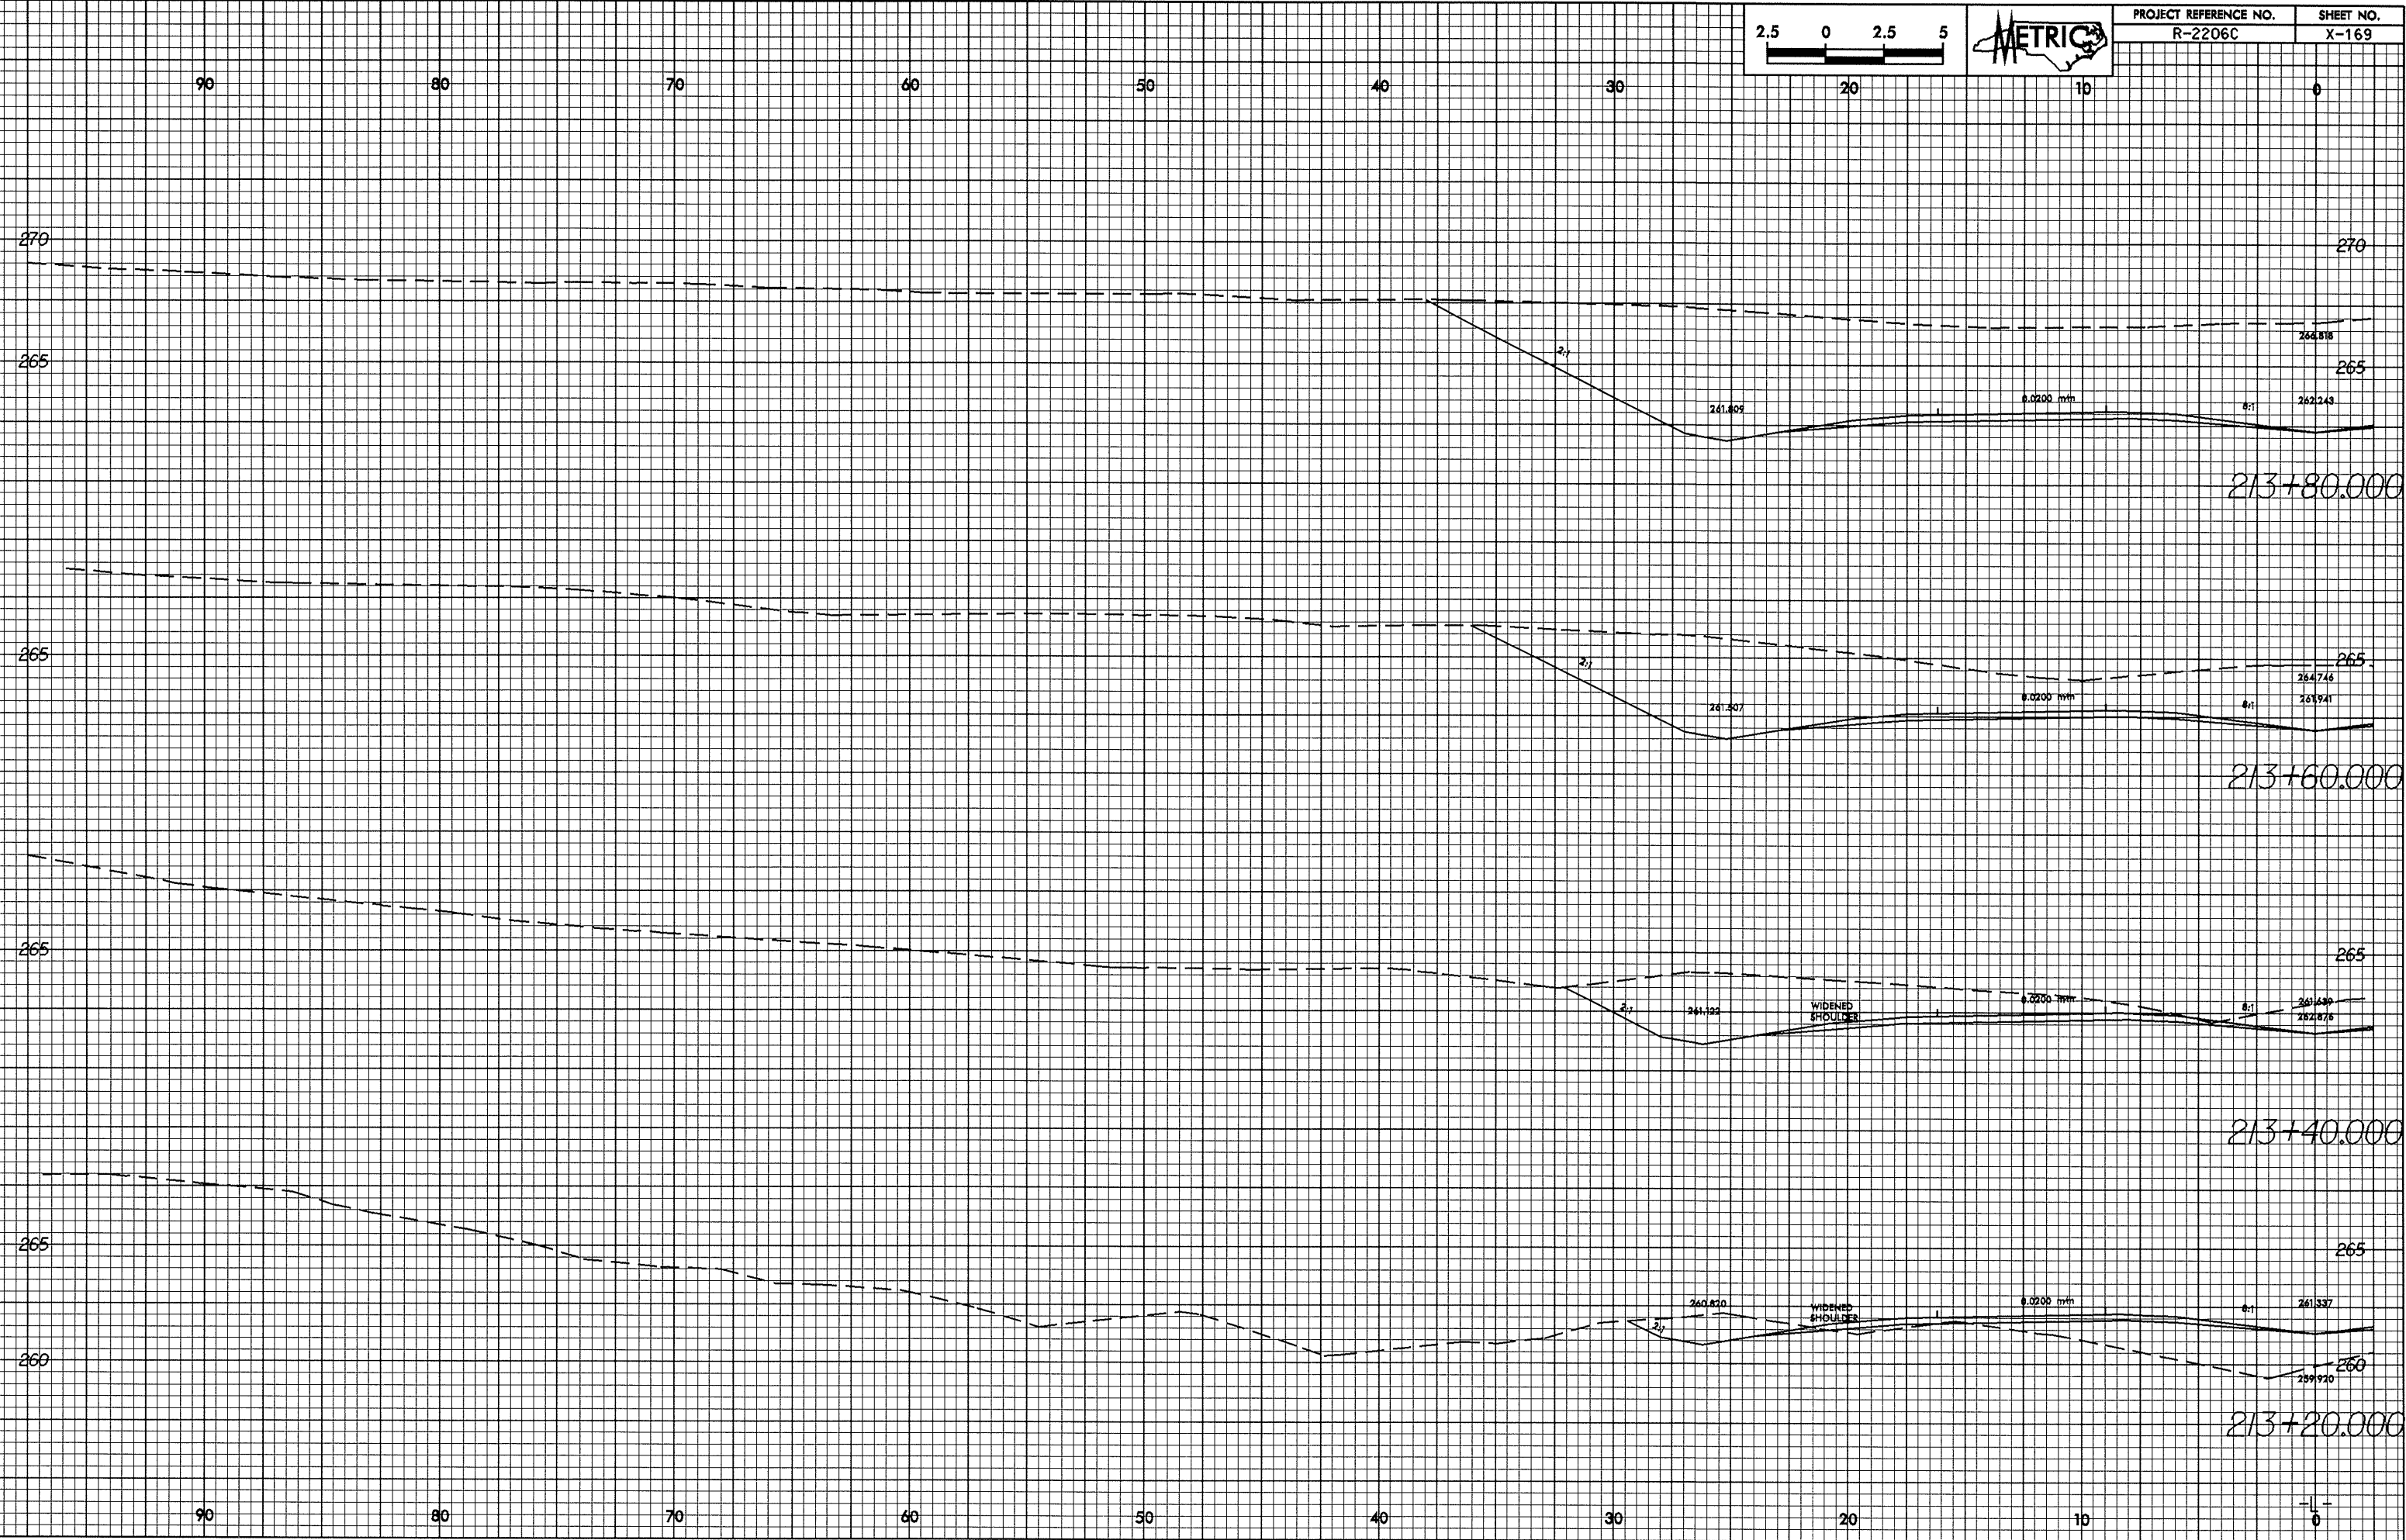

28-May-2004 10:42
 RECORD at 10273.366
 06-c121.rpl