


02/26/2018
20-MAY-2004 10:48
PC00011 AT 02/22/2006



PROJECT REFERENCE NO. R-2206C	SHEET NO. X-264
----------------------------------	--------------------

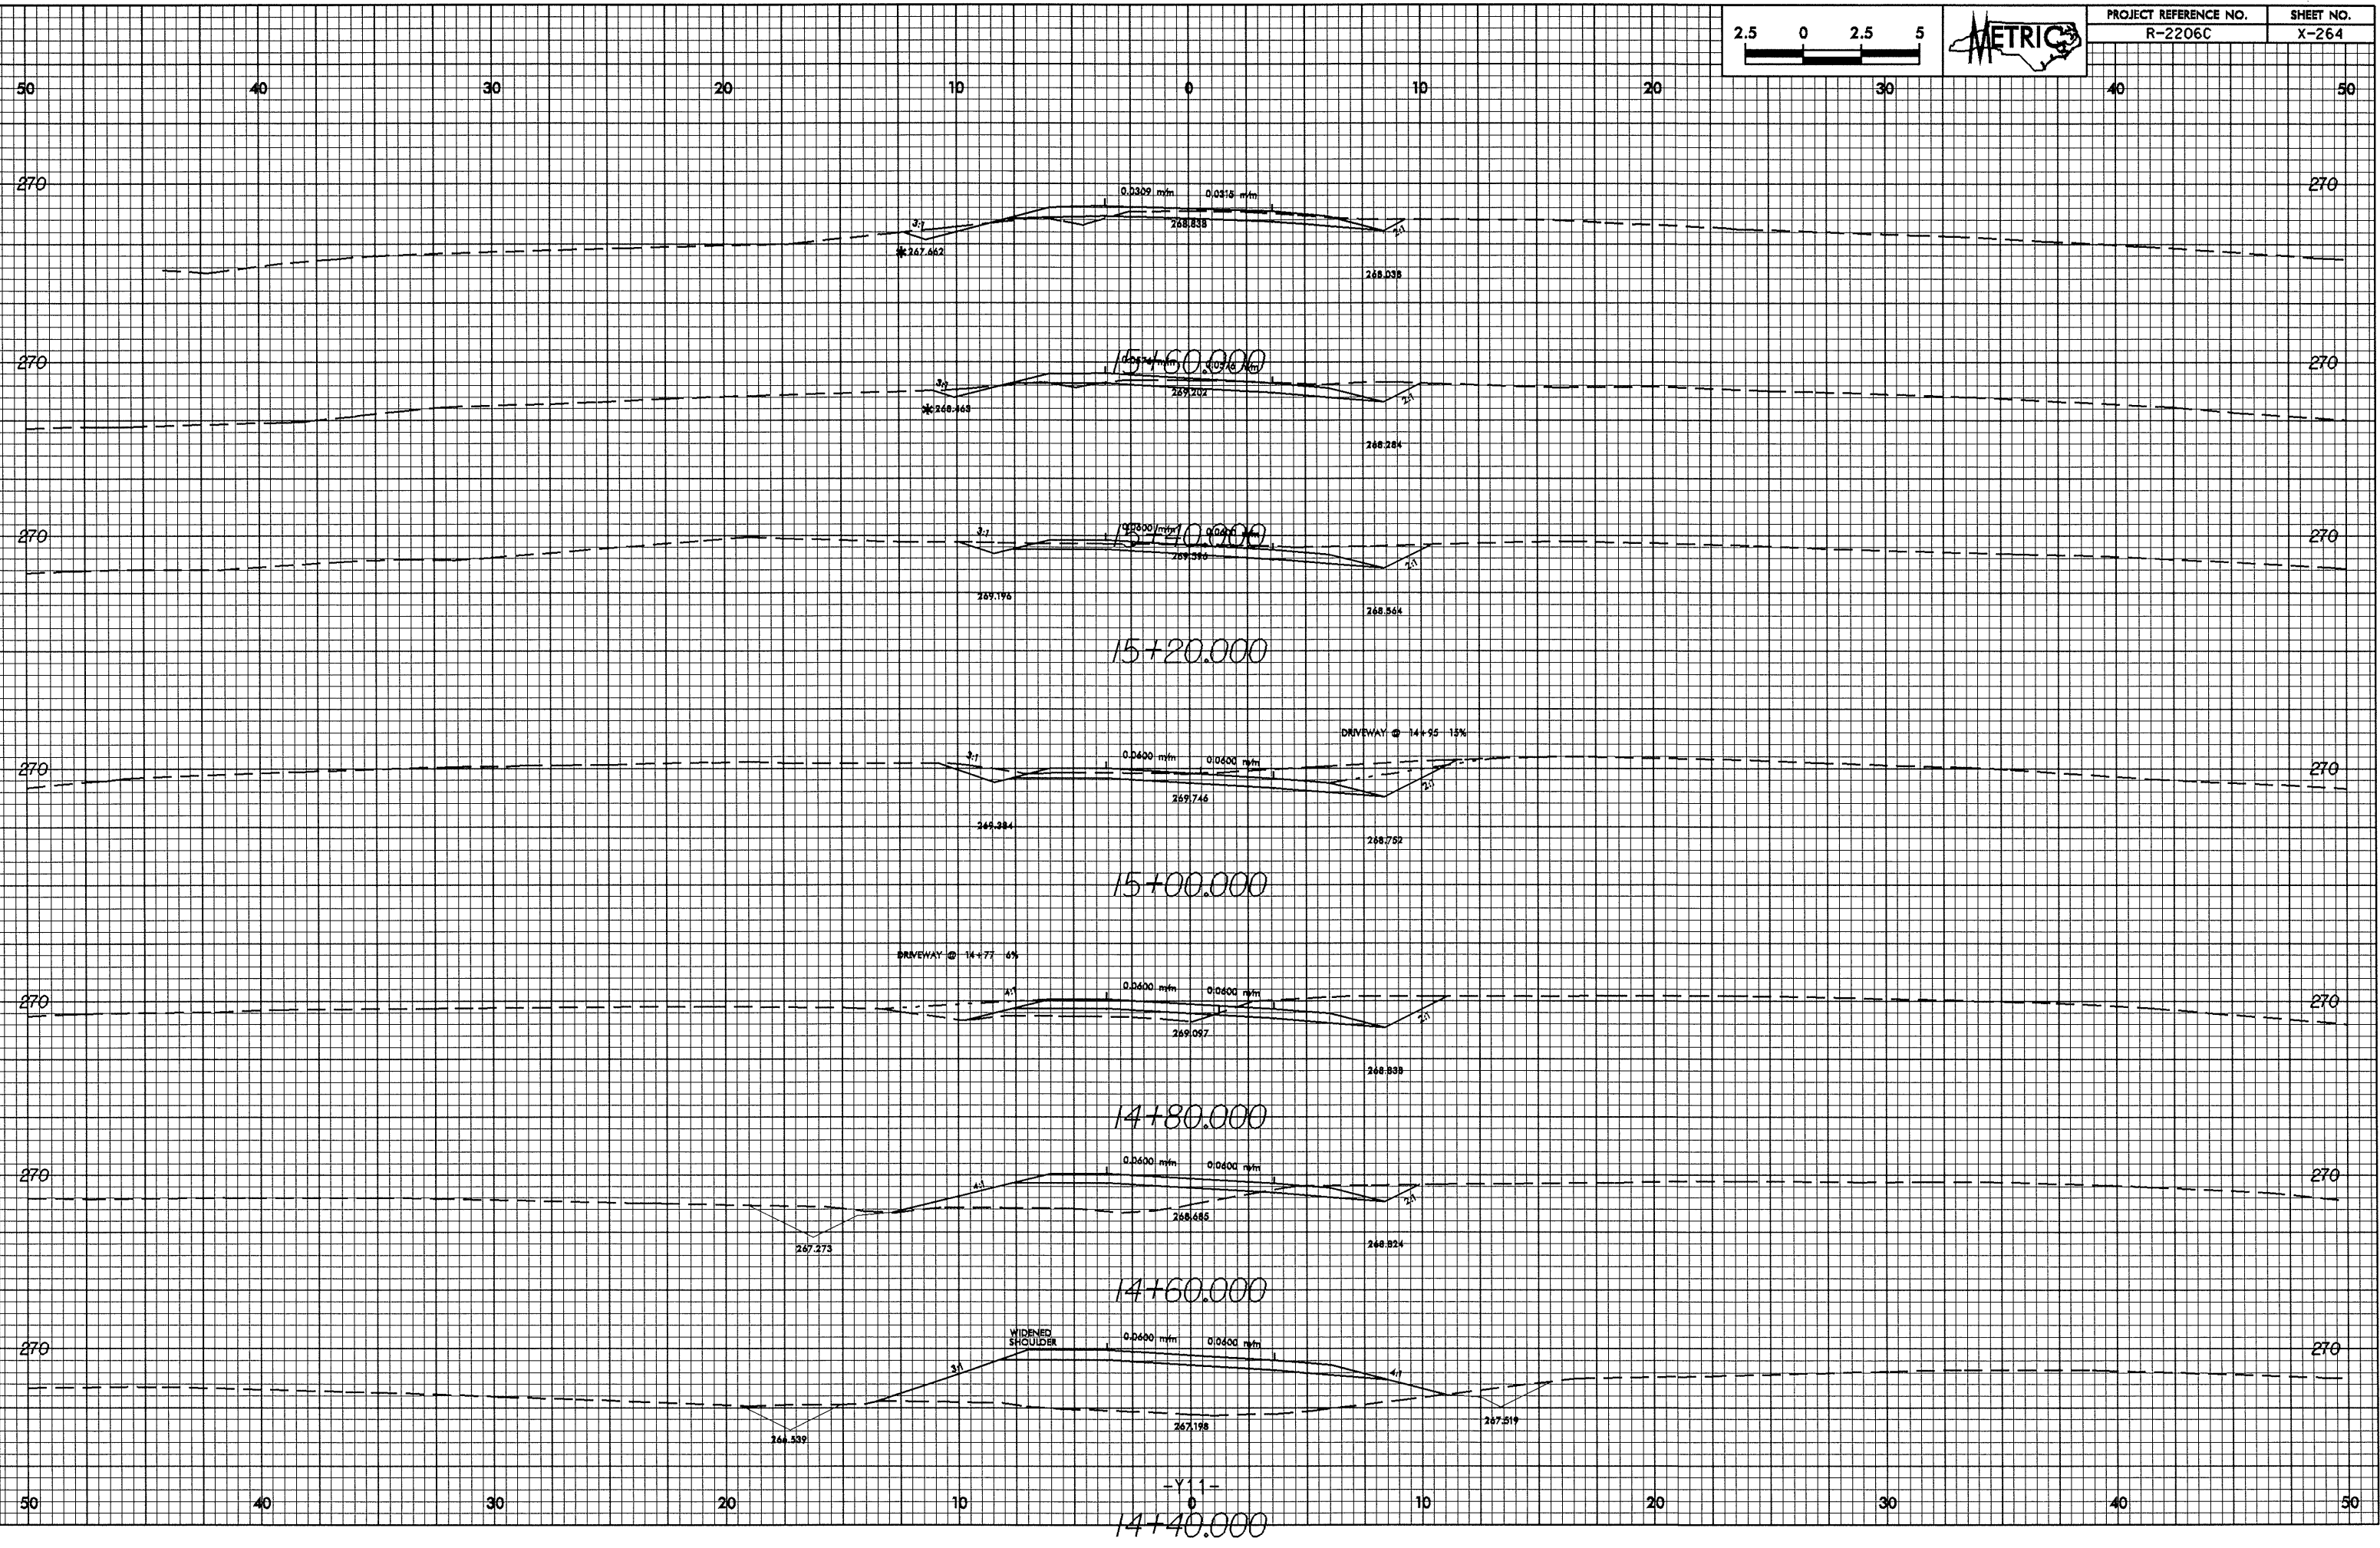

-Y11-
0
14+40.000