



07/25/20

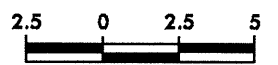

PROJECT REFERENCE NO. R-2206C	SHEET NO. X-165
----------------------------------	--------------------

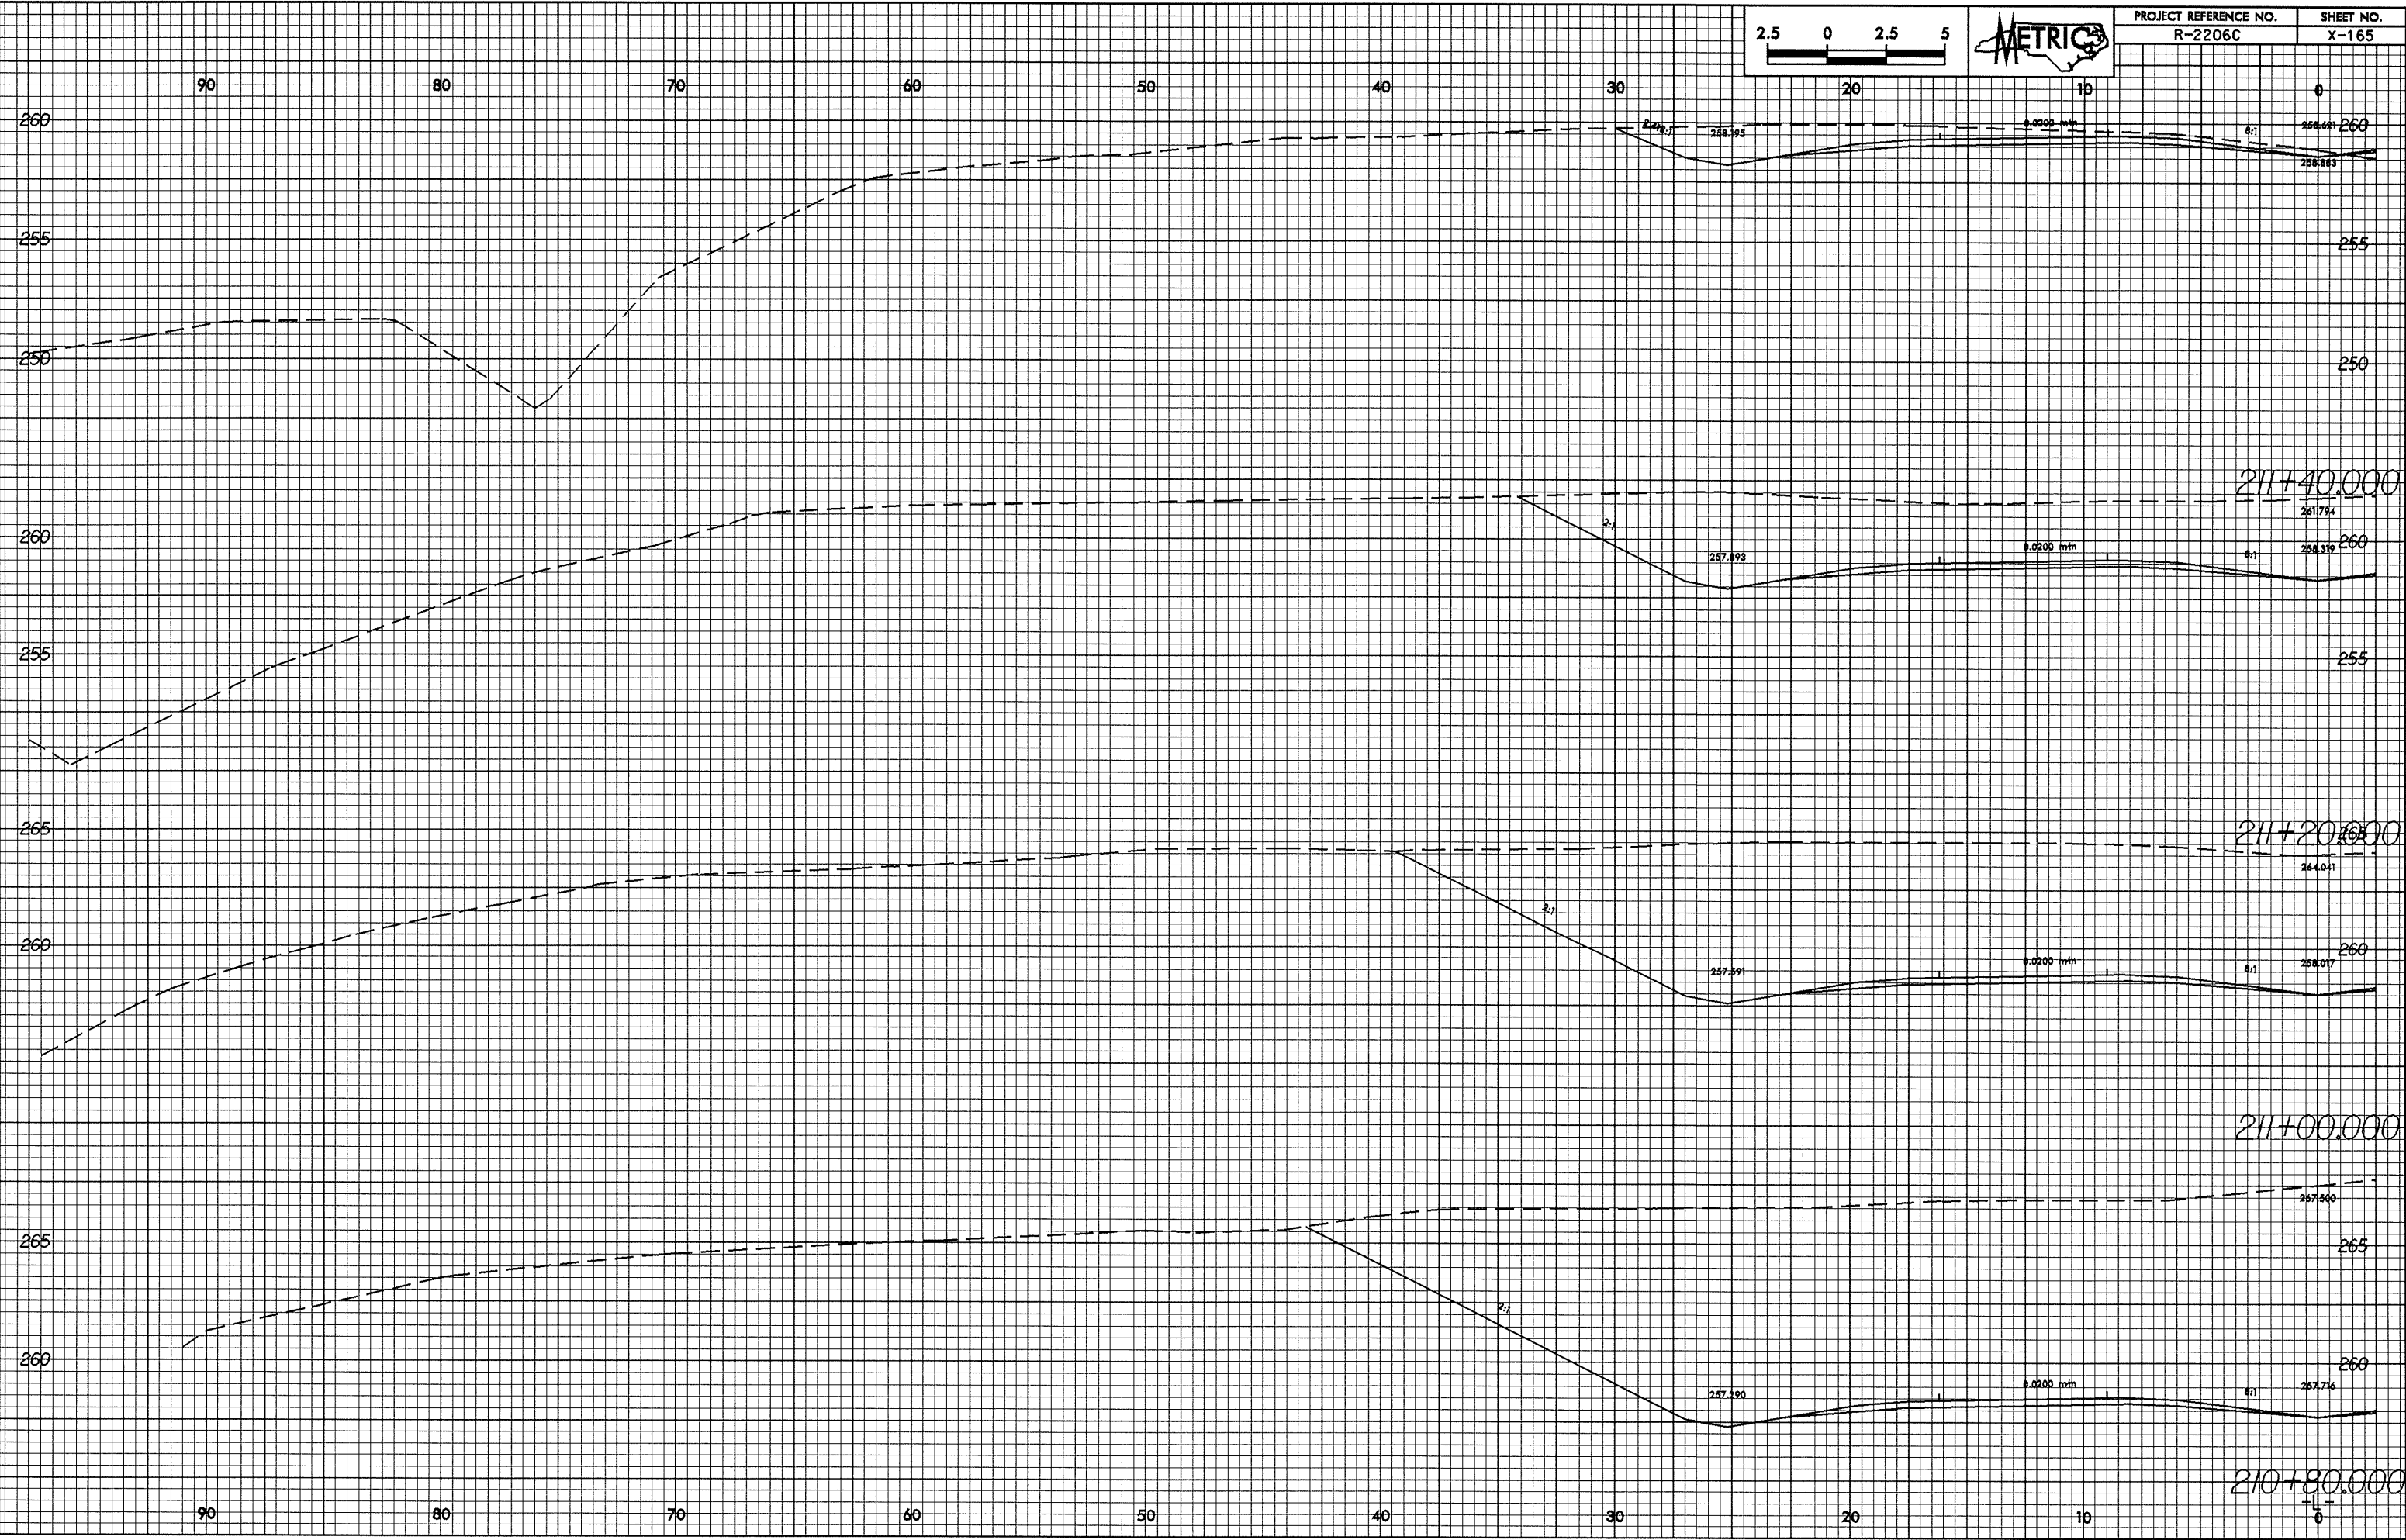

20-MAY-2004 10:32
PC0011 AT 10272366