



10/26/98

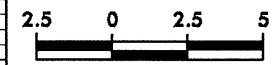

PROJECT REFERENCE NO. R-2206C	SHEET NO. X-161
----------------------------------	--------------------

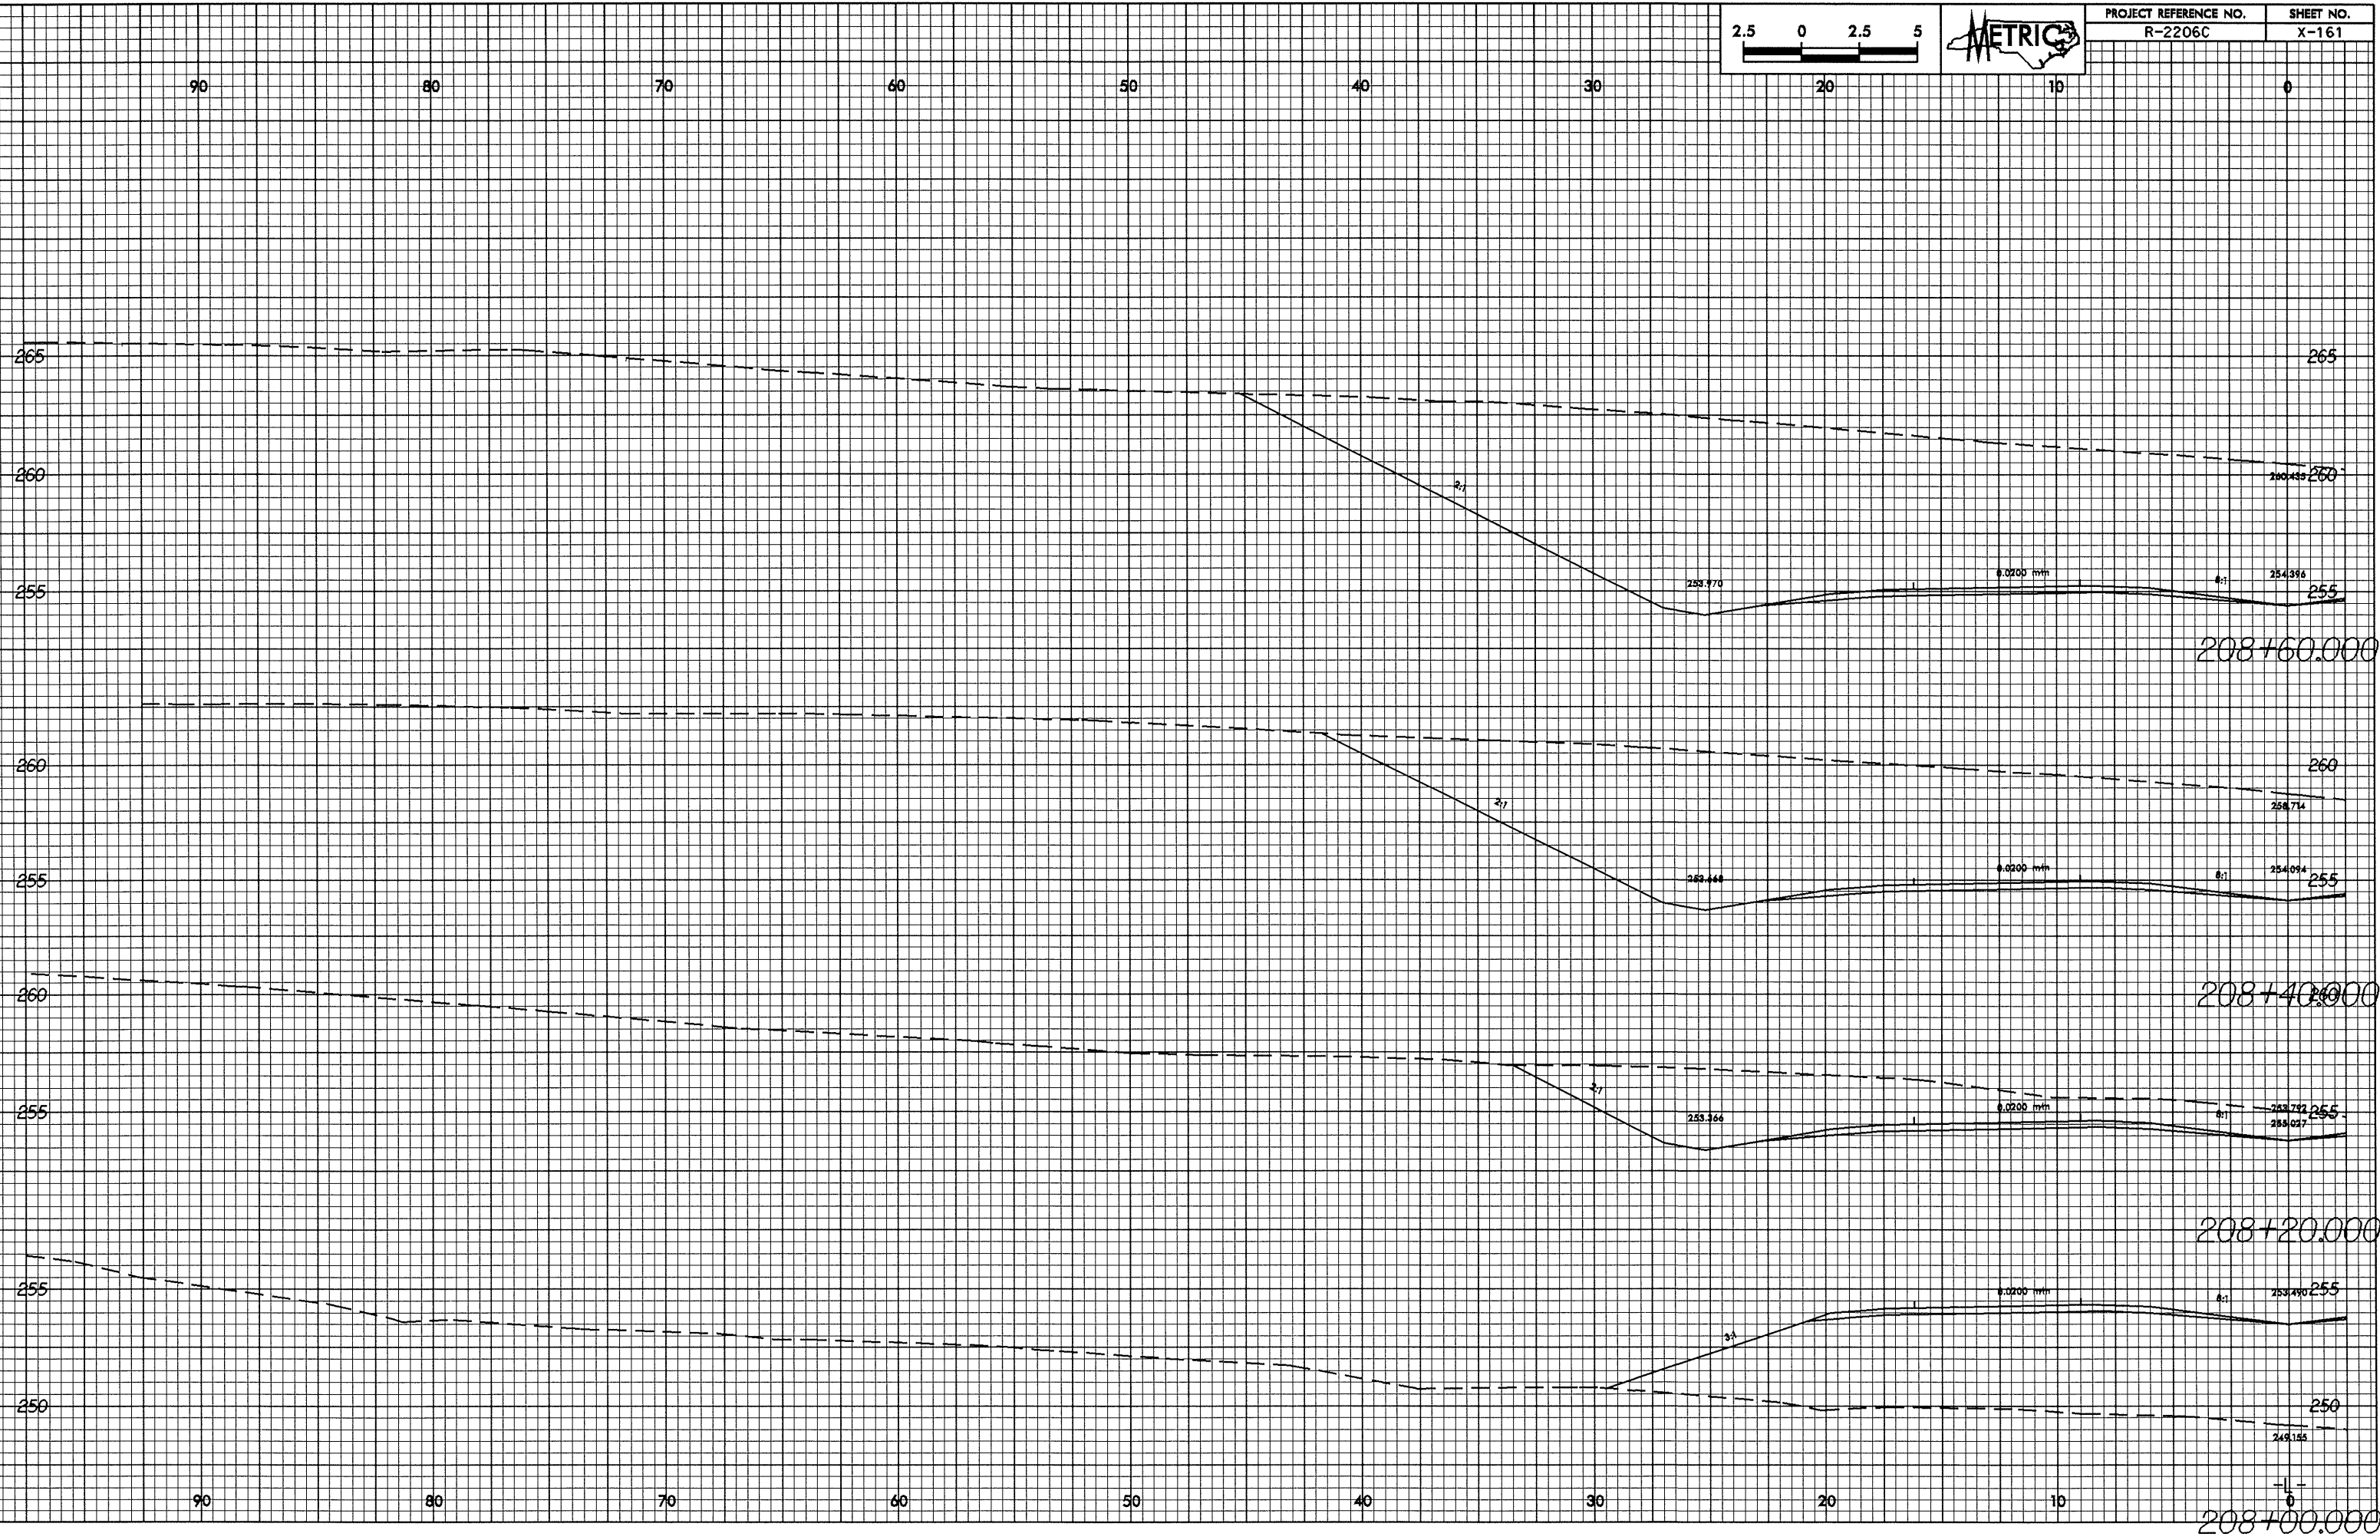

28-MAY-2004 10:38
 REC'D:11 AT 10/26/98

208+00.000