



0.7/26.08

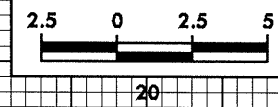

PROJECT REFERENCE NO.	SHEET NO.
R-2206C	X-148

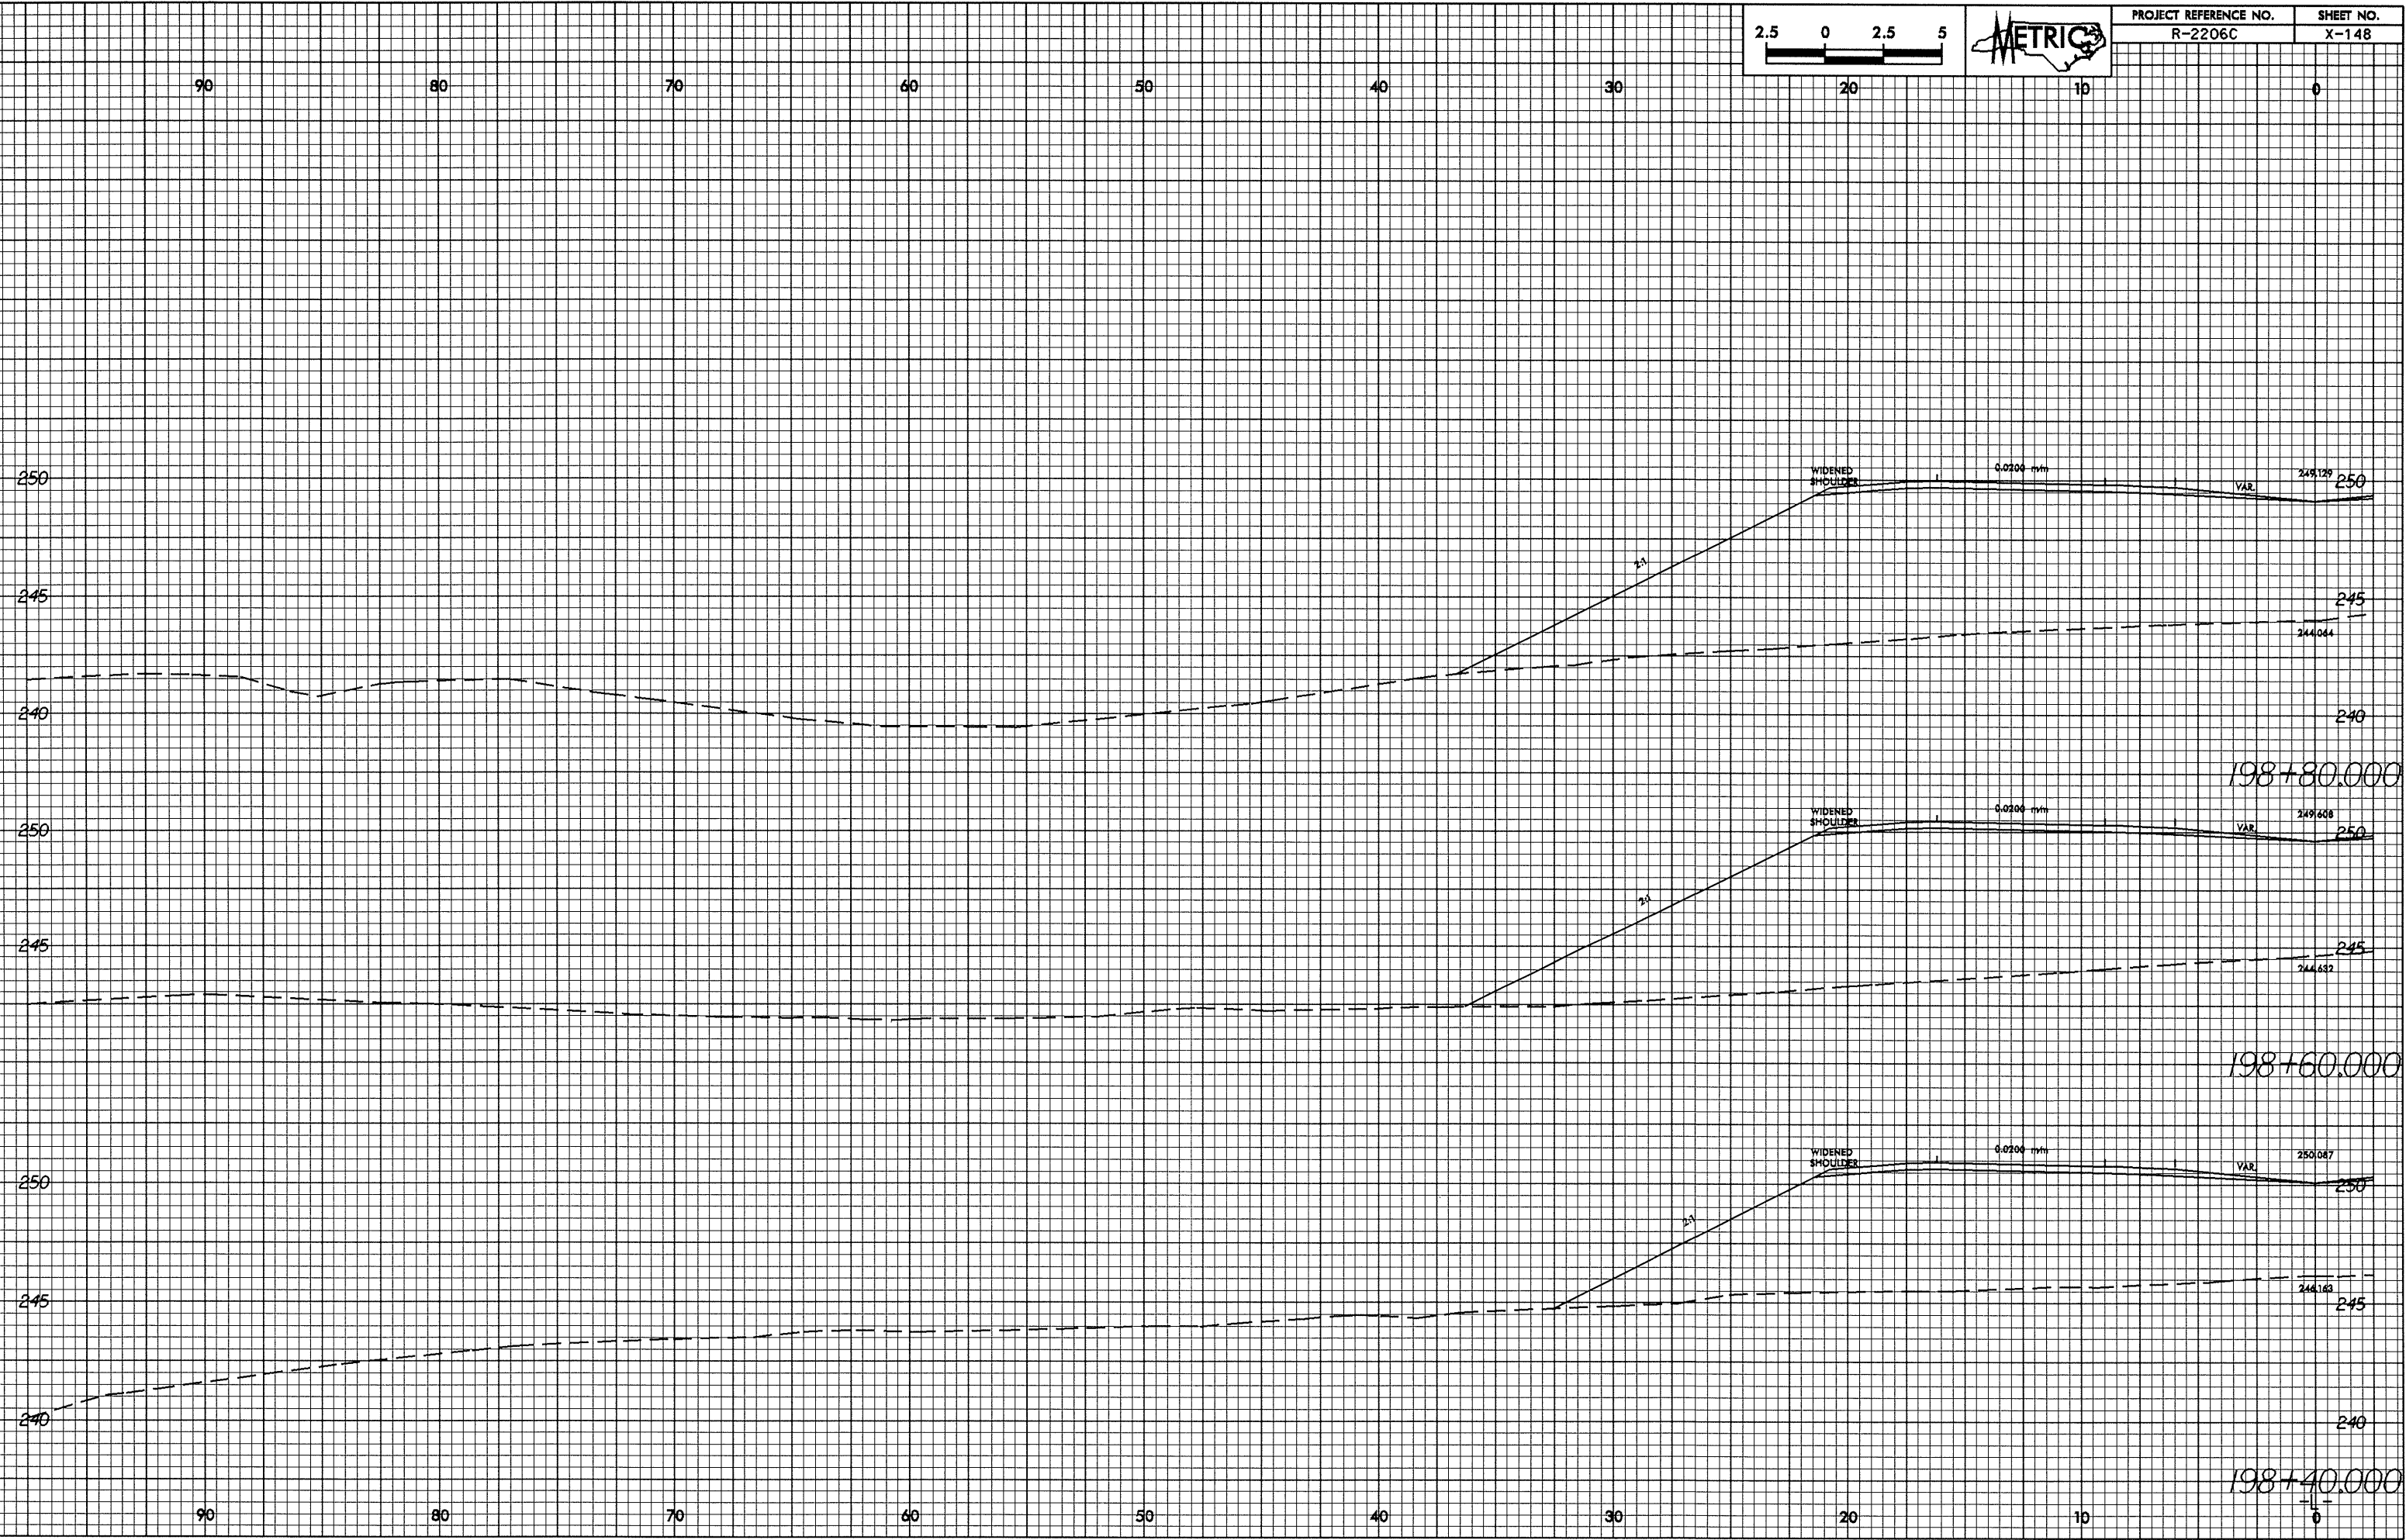

28-MAY-2004 10:32  
REC001 at 10275206-08c-111.rpl