



28-MAY-2004 10:31
REC'D at 10:27:36
0.25/0.25

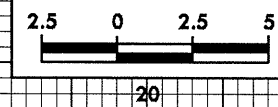

PROJECT REFERENCE NO.	SHEET NO.
R-2206C	X-146

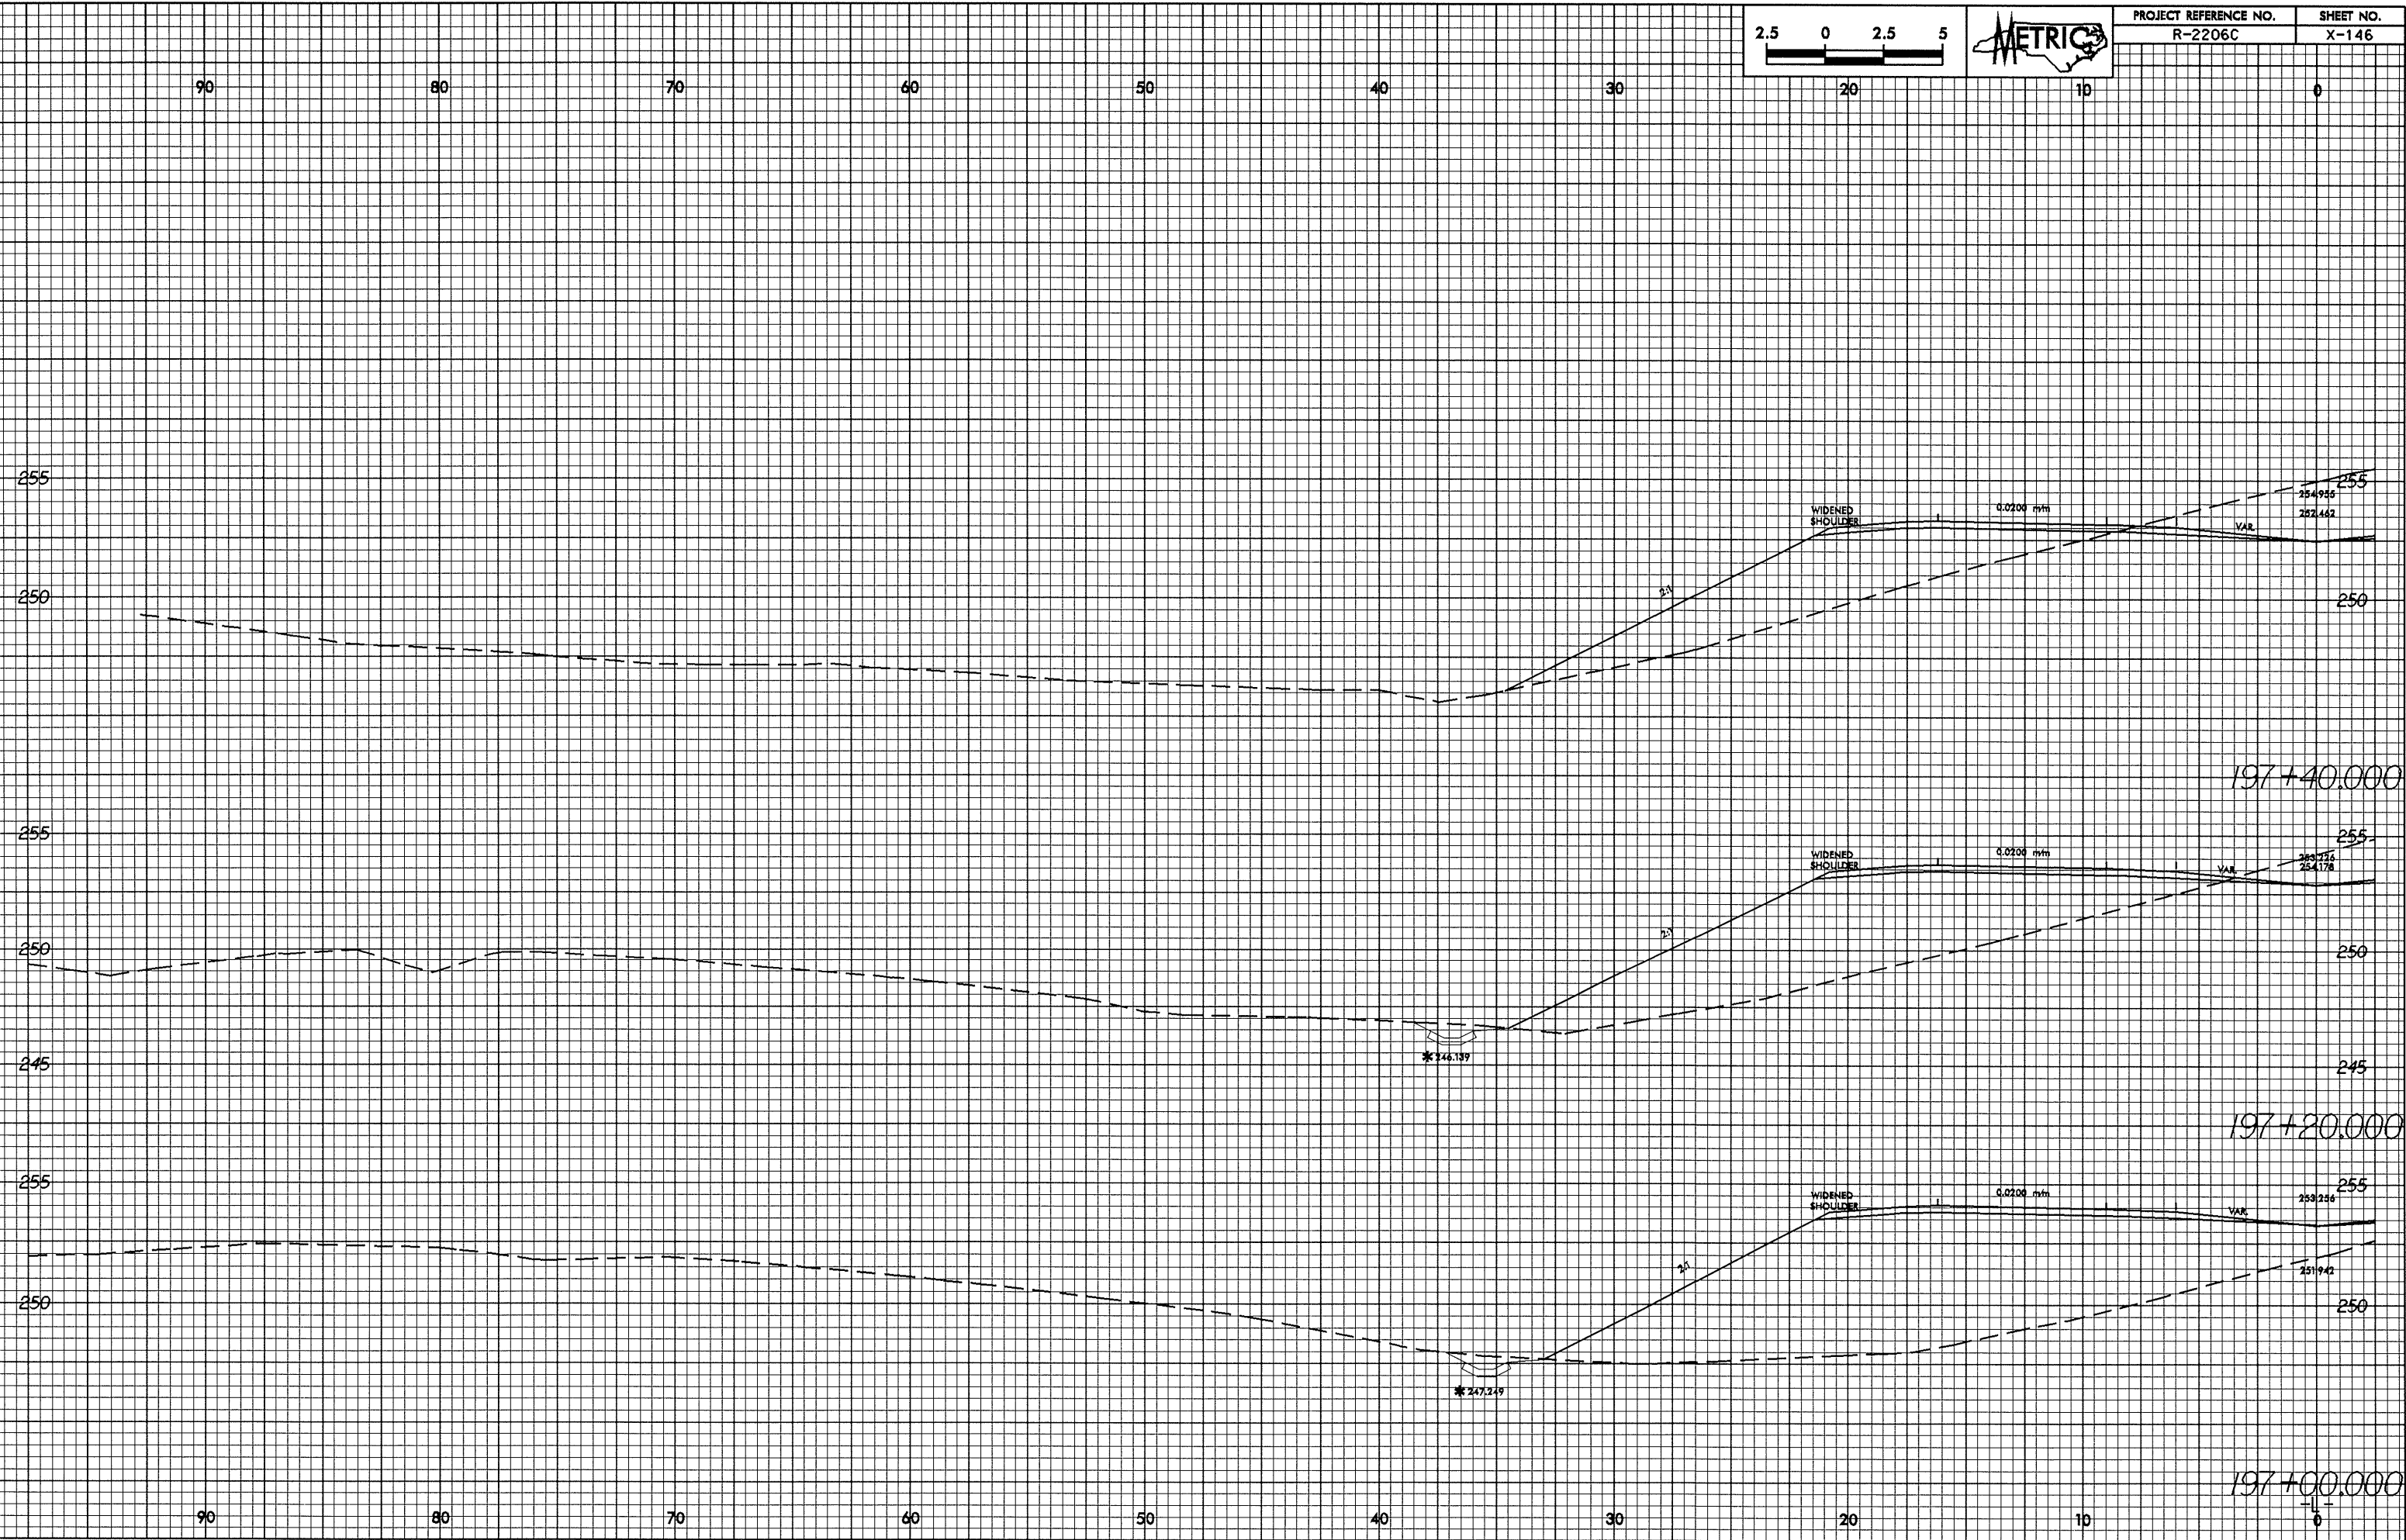

197+40.000

197+20.000

197+00.000