



0.25/25.25

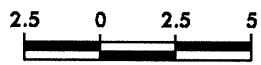

PROJECT REFERENCE NO. R-2206C	SHEET NO. X-139
----------------------------------	--------------------

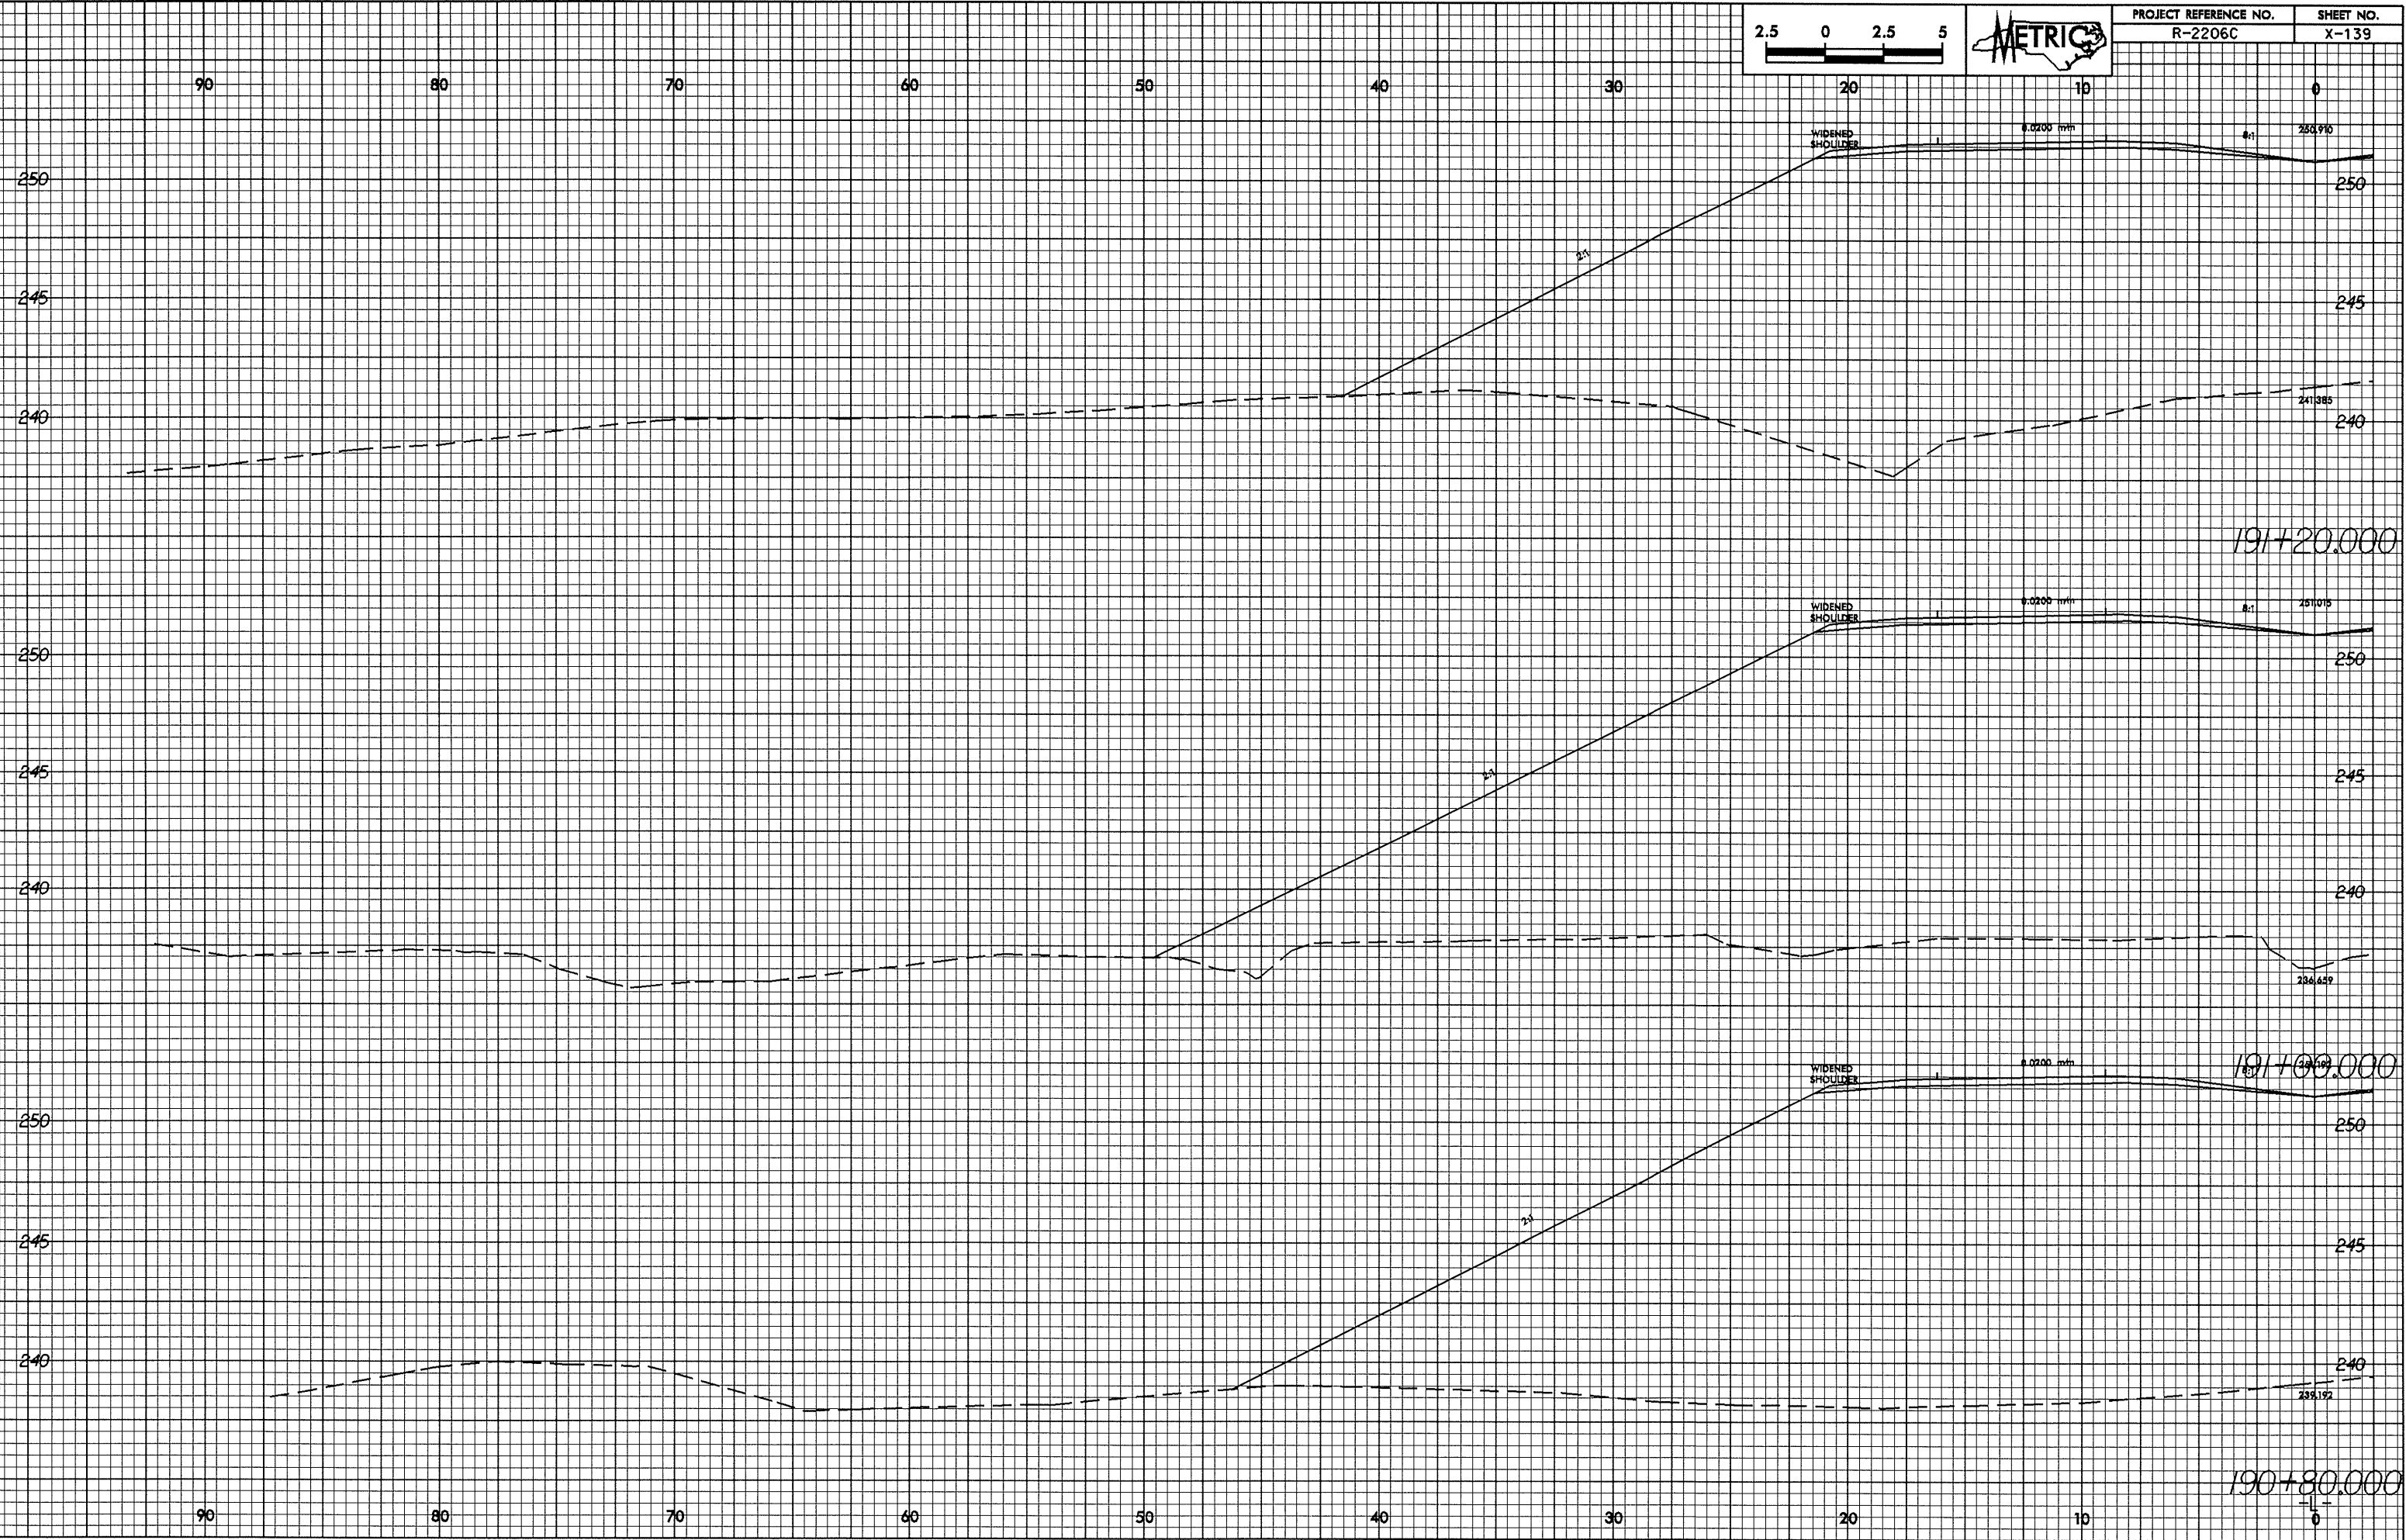

28-MAY-2004 10:28  
PCPlot1 at R2206C.X-139.dwg