
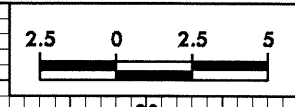


28-MAY-2004 10:25  
R200-11 AT 1027.256c111.rpl

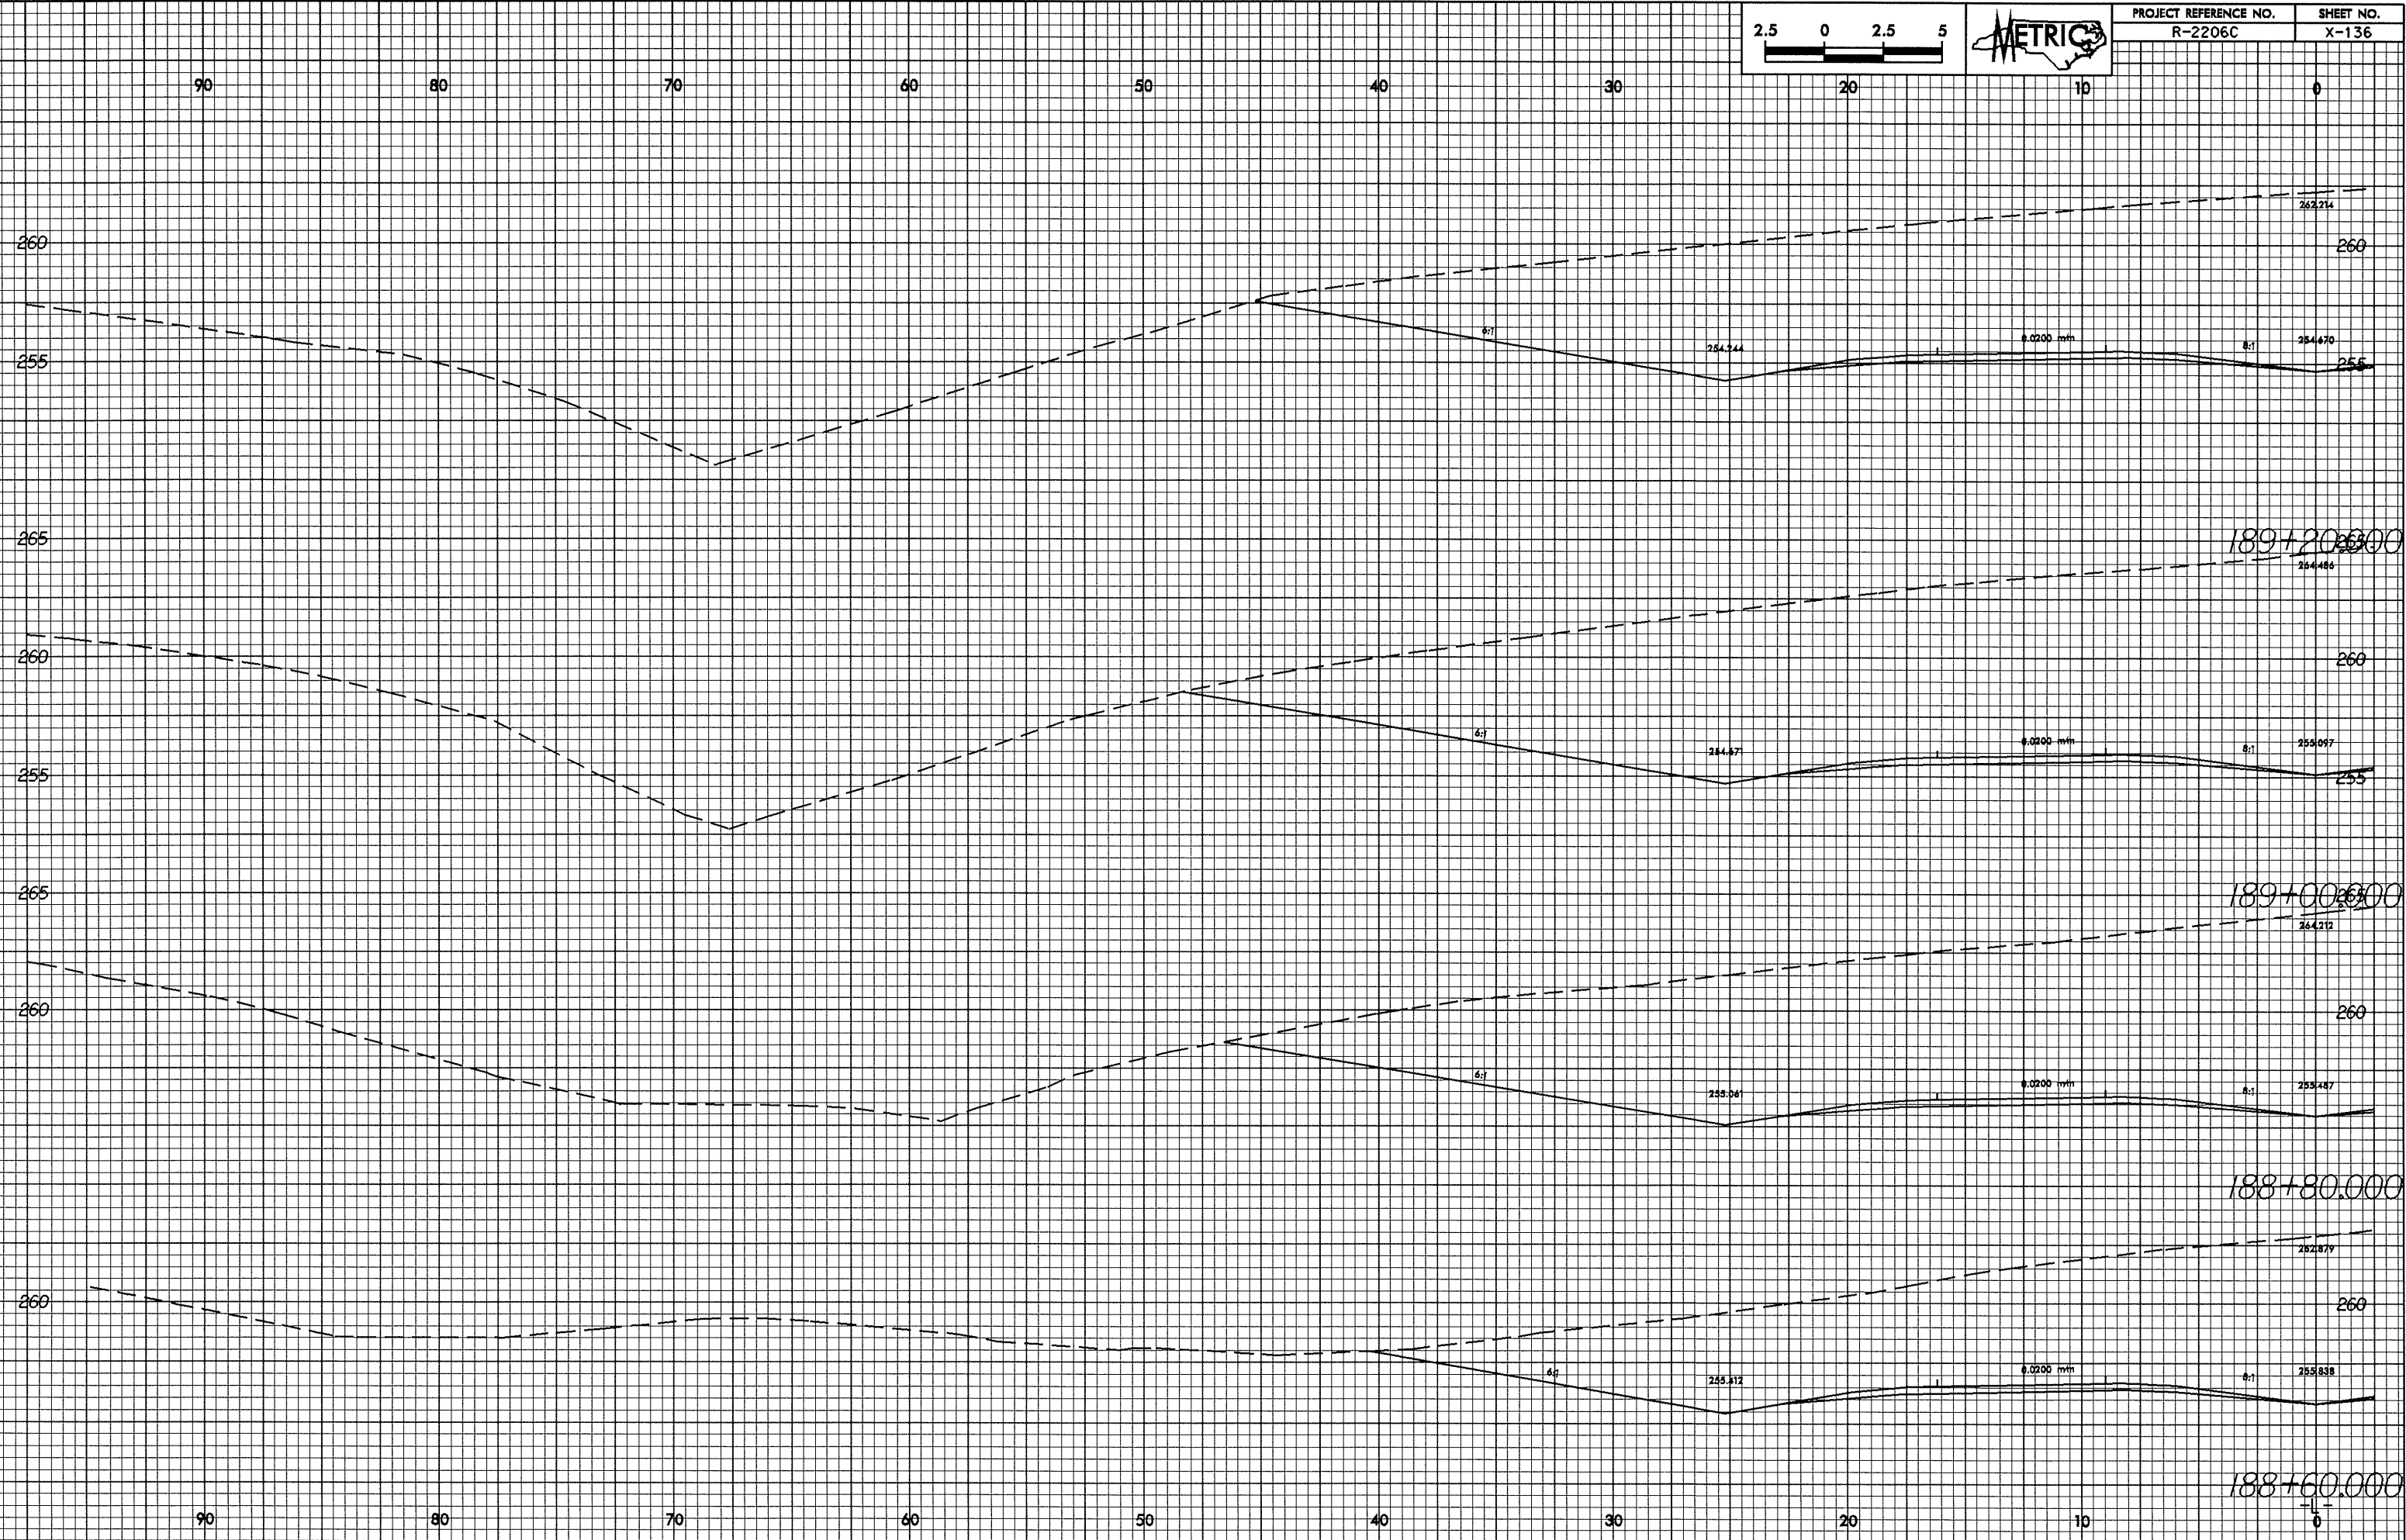

PROJECT REFERENCE NO. R-2206C	SHEET NO. X-136
----------------------------------	--------------------