



07/26/06

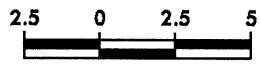

PROJECT REFERENCE NO. R-2206C	SHEET NO. X-133
----------------------------------	--------------------

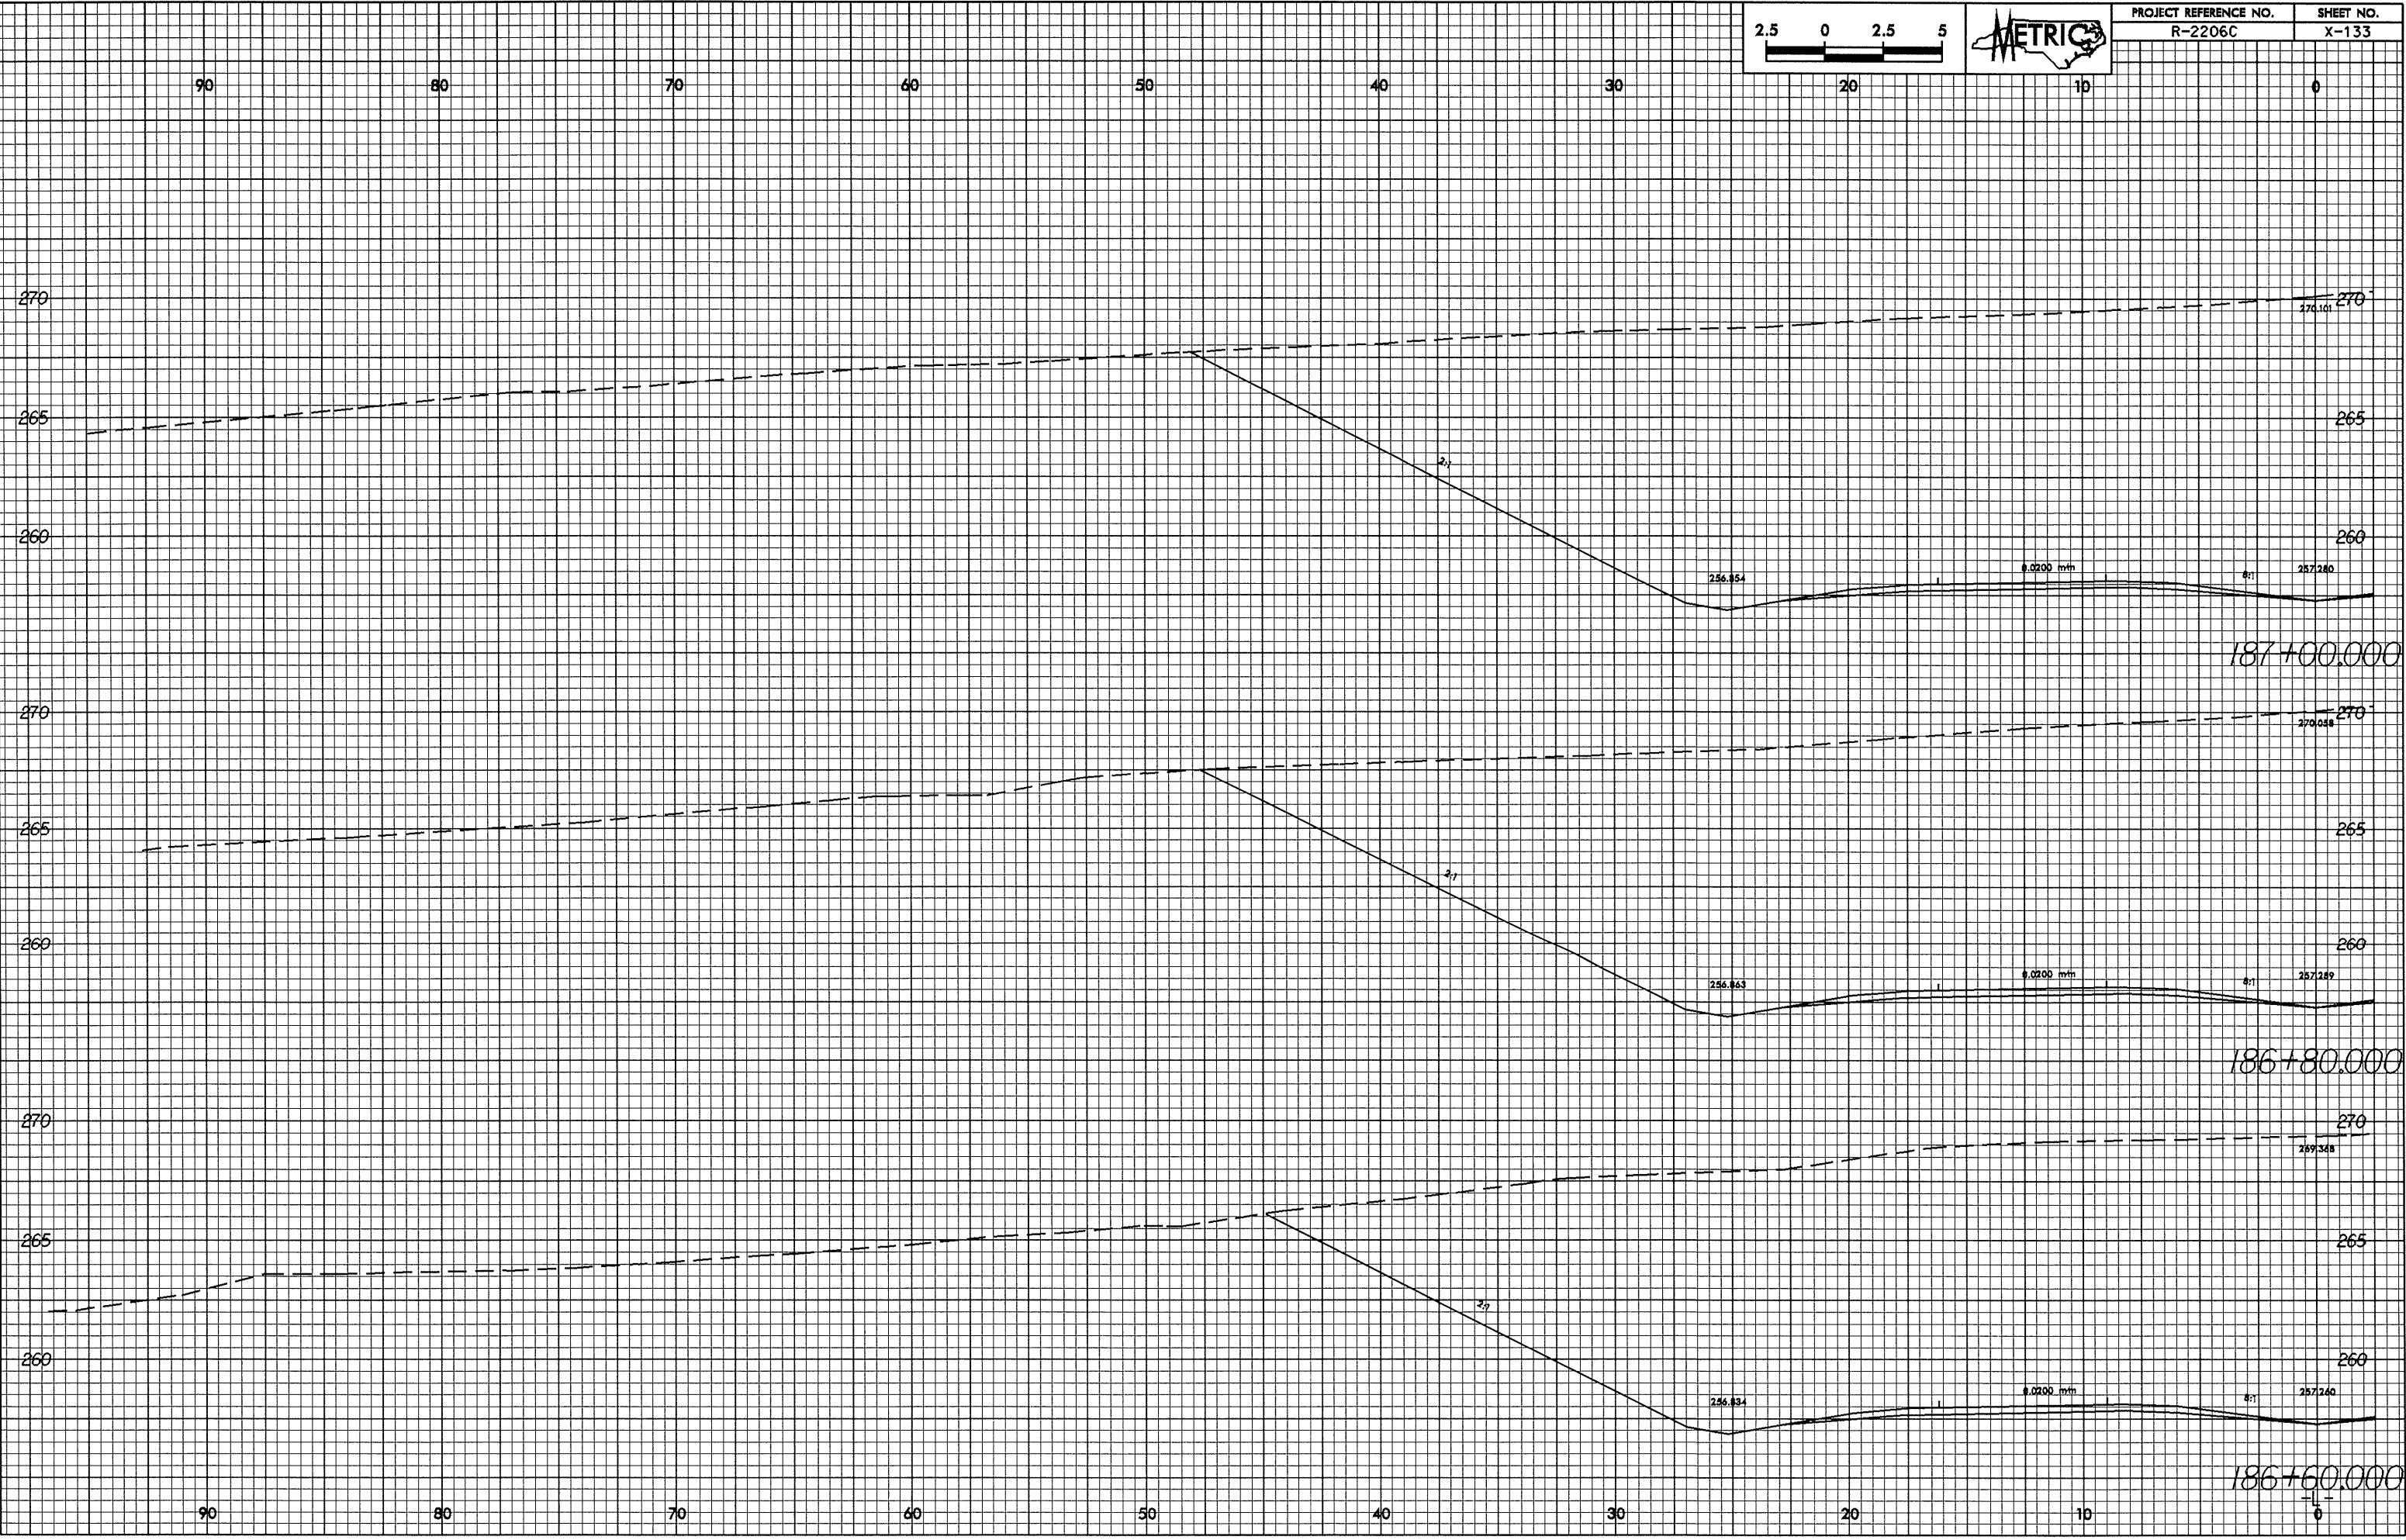

28-MAY-2006 10:27 AM at R:\272306