



0/26/28

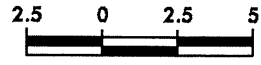

PROJECT REFERENCE NO. R-2206C	SHEET NO. X-131
----------------------------------	--------------------

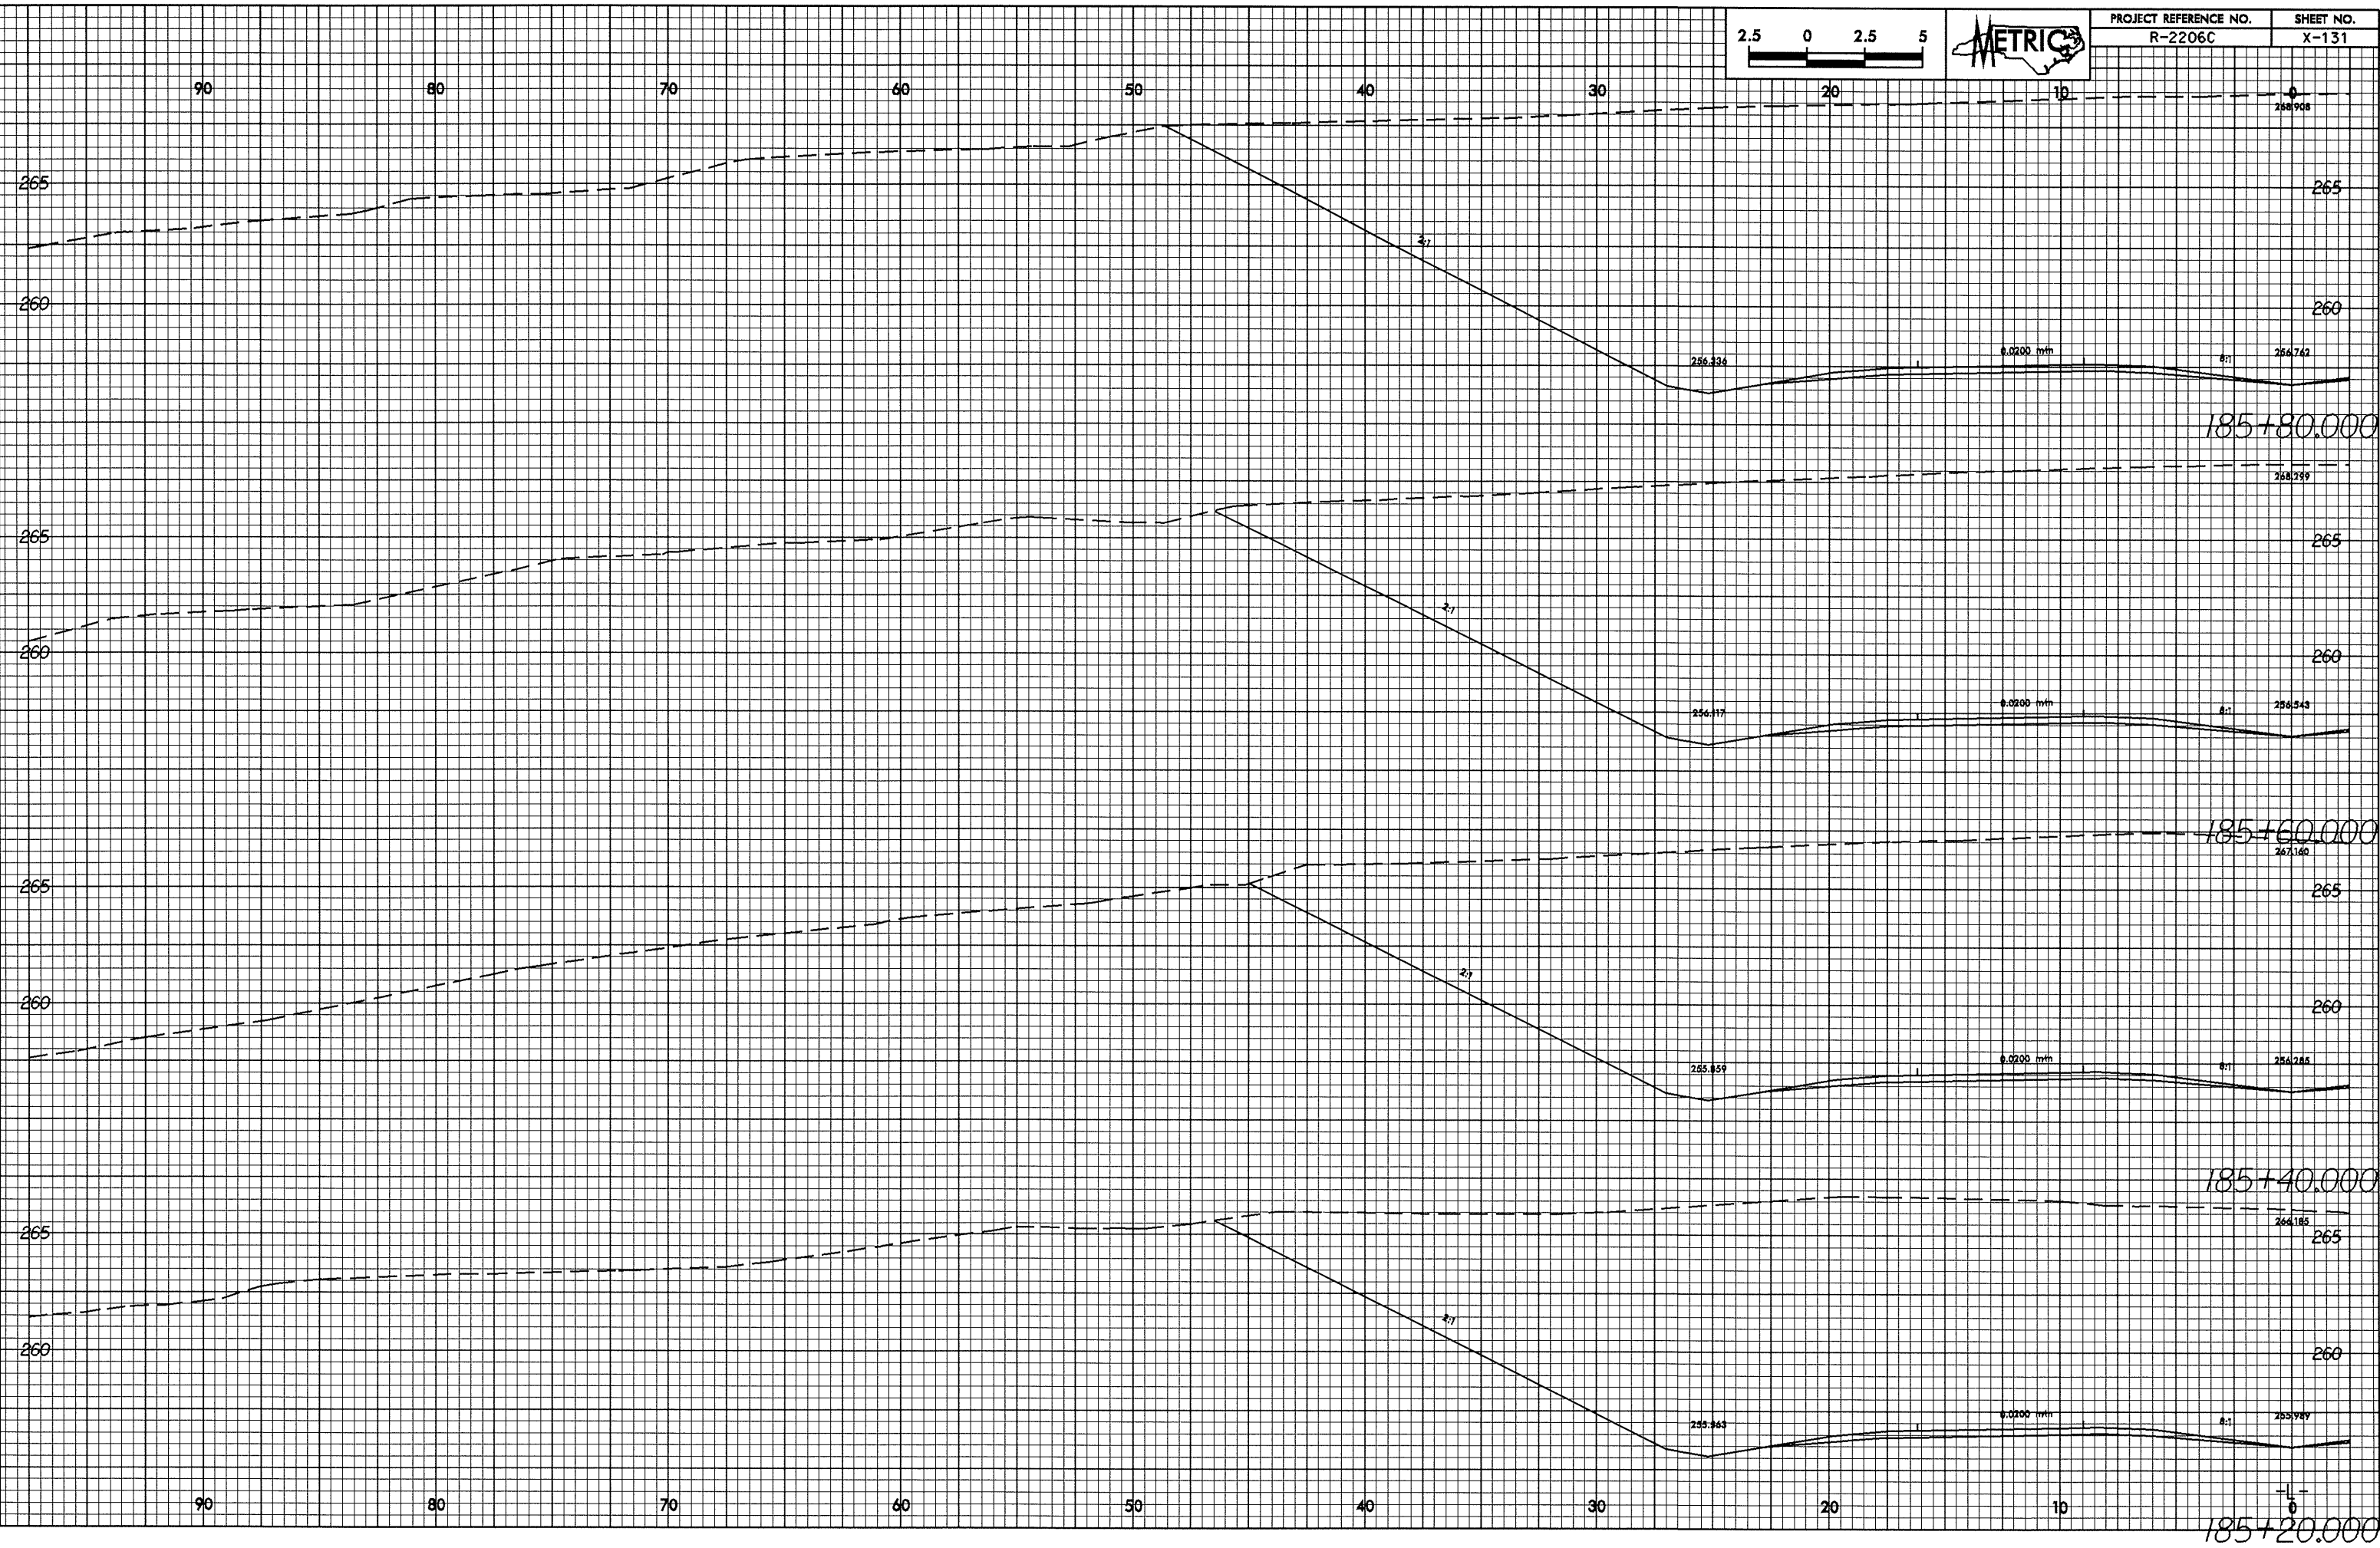

28-MAY-2004 10:24  
PE00011 AT 10272366