



10/25/20

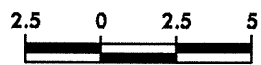

PROJECT REFERENCE NO. R-2206C	SHEET NO. X-128
----------------------------------	--------------------

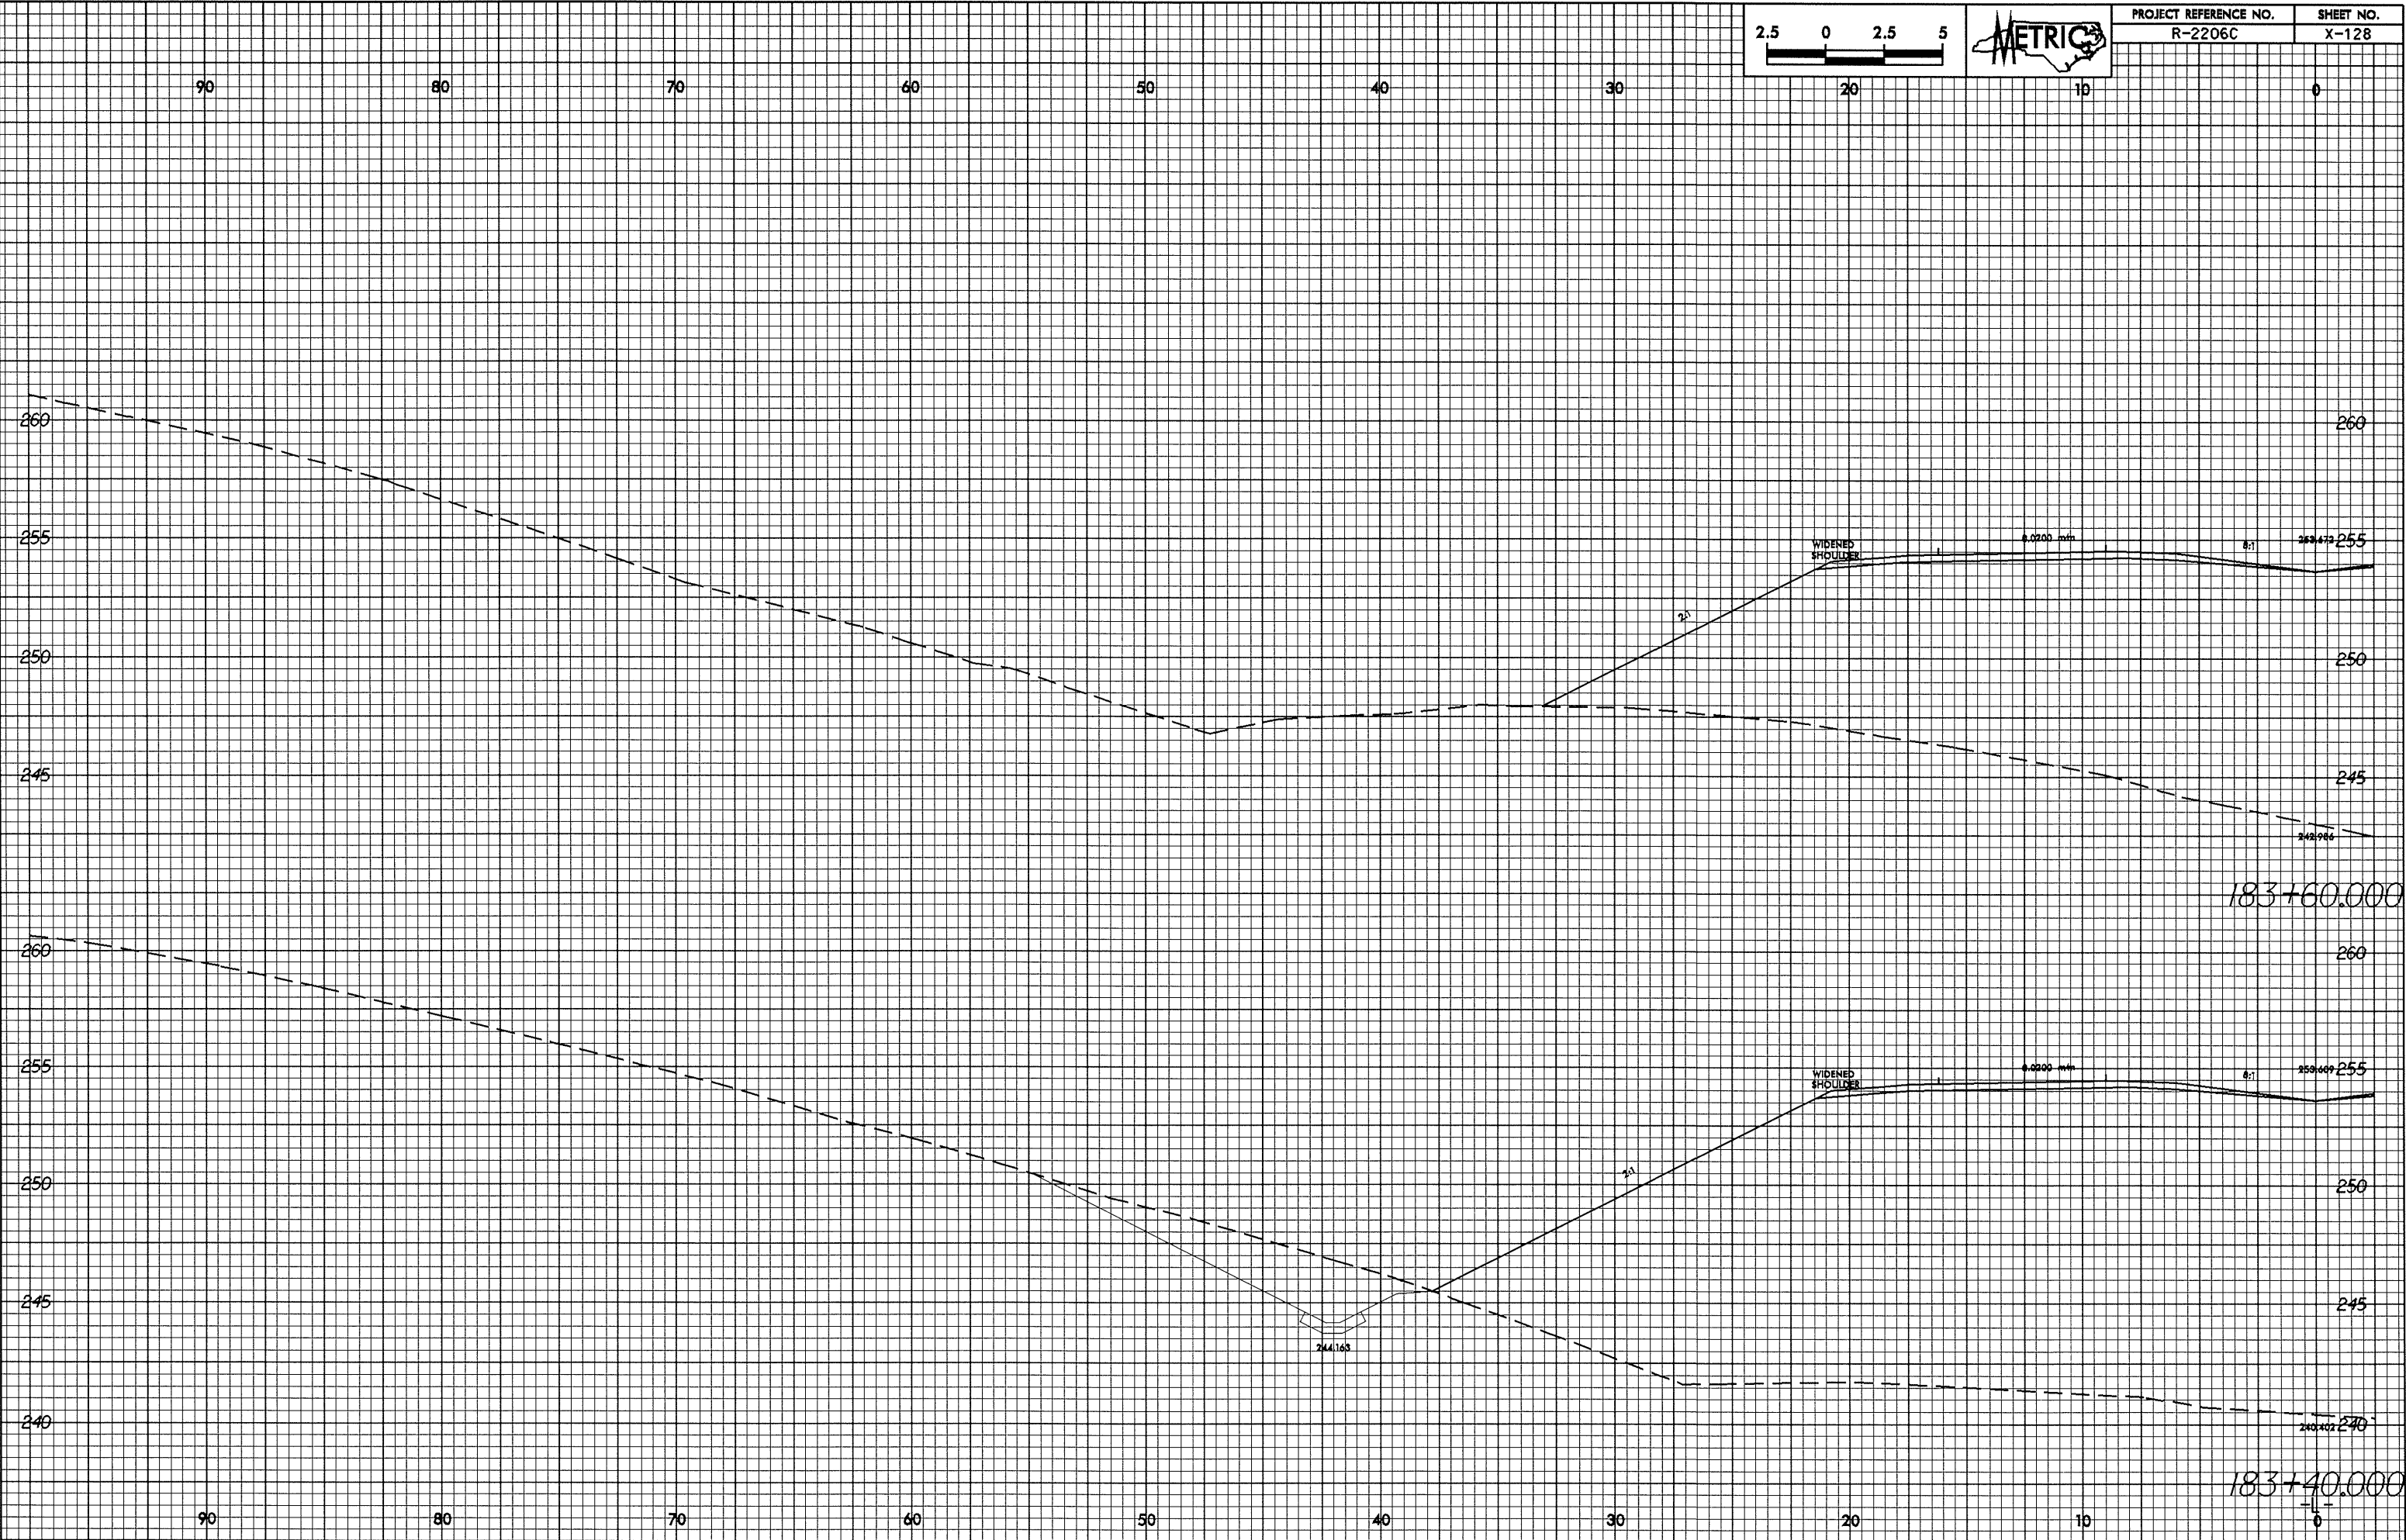

20-MAY-2004 10:22 AM R-2206C-1111.dwg  
R-2206C-1111.dwg