



0.25/30

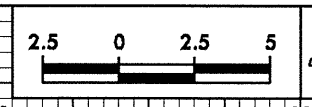

PROJECT REFERENCE NO.	SHEET NO.
R-2206C	X-118

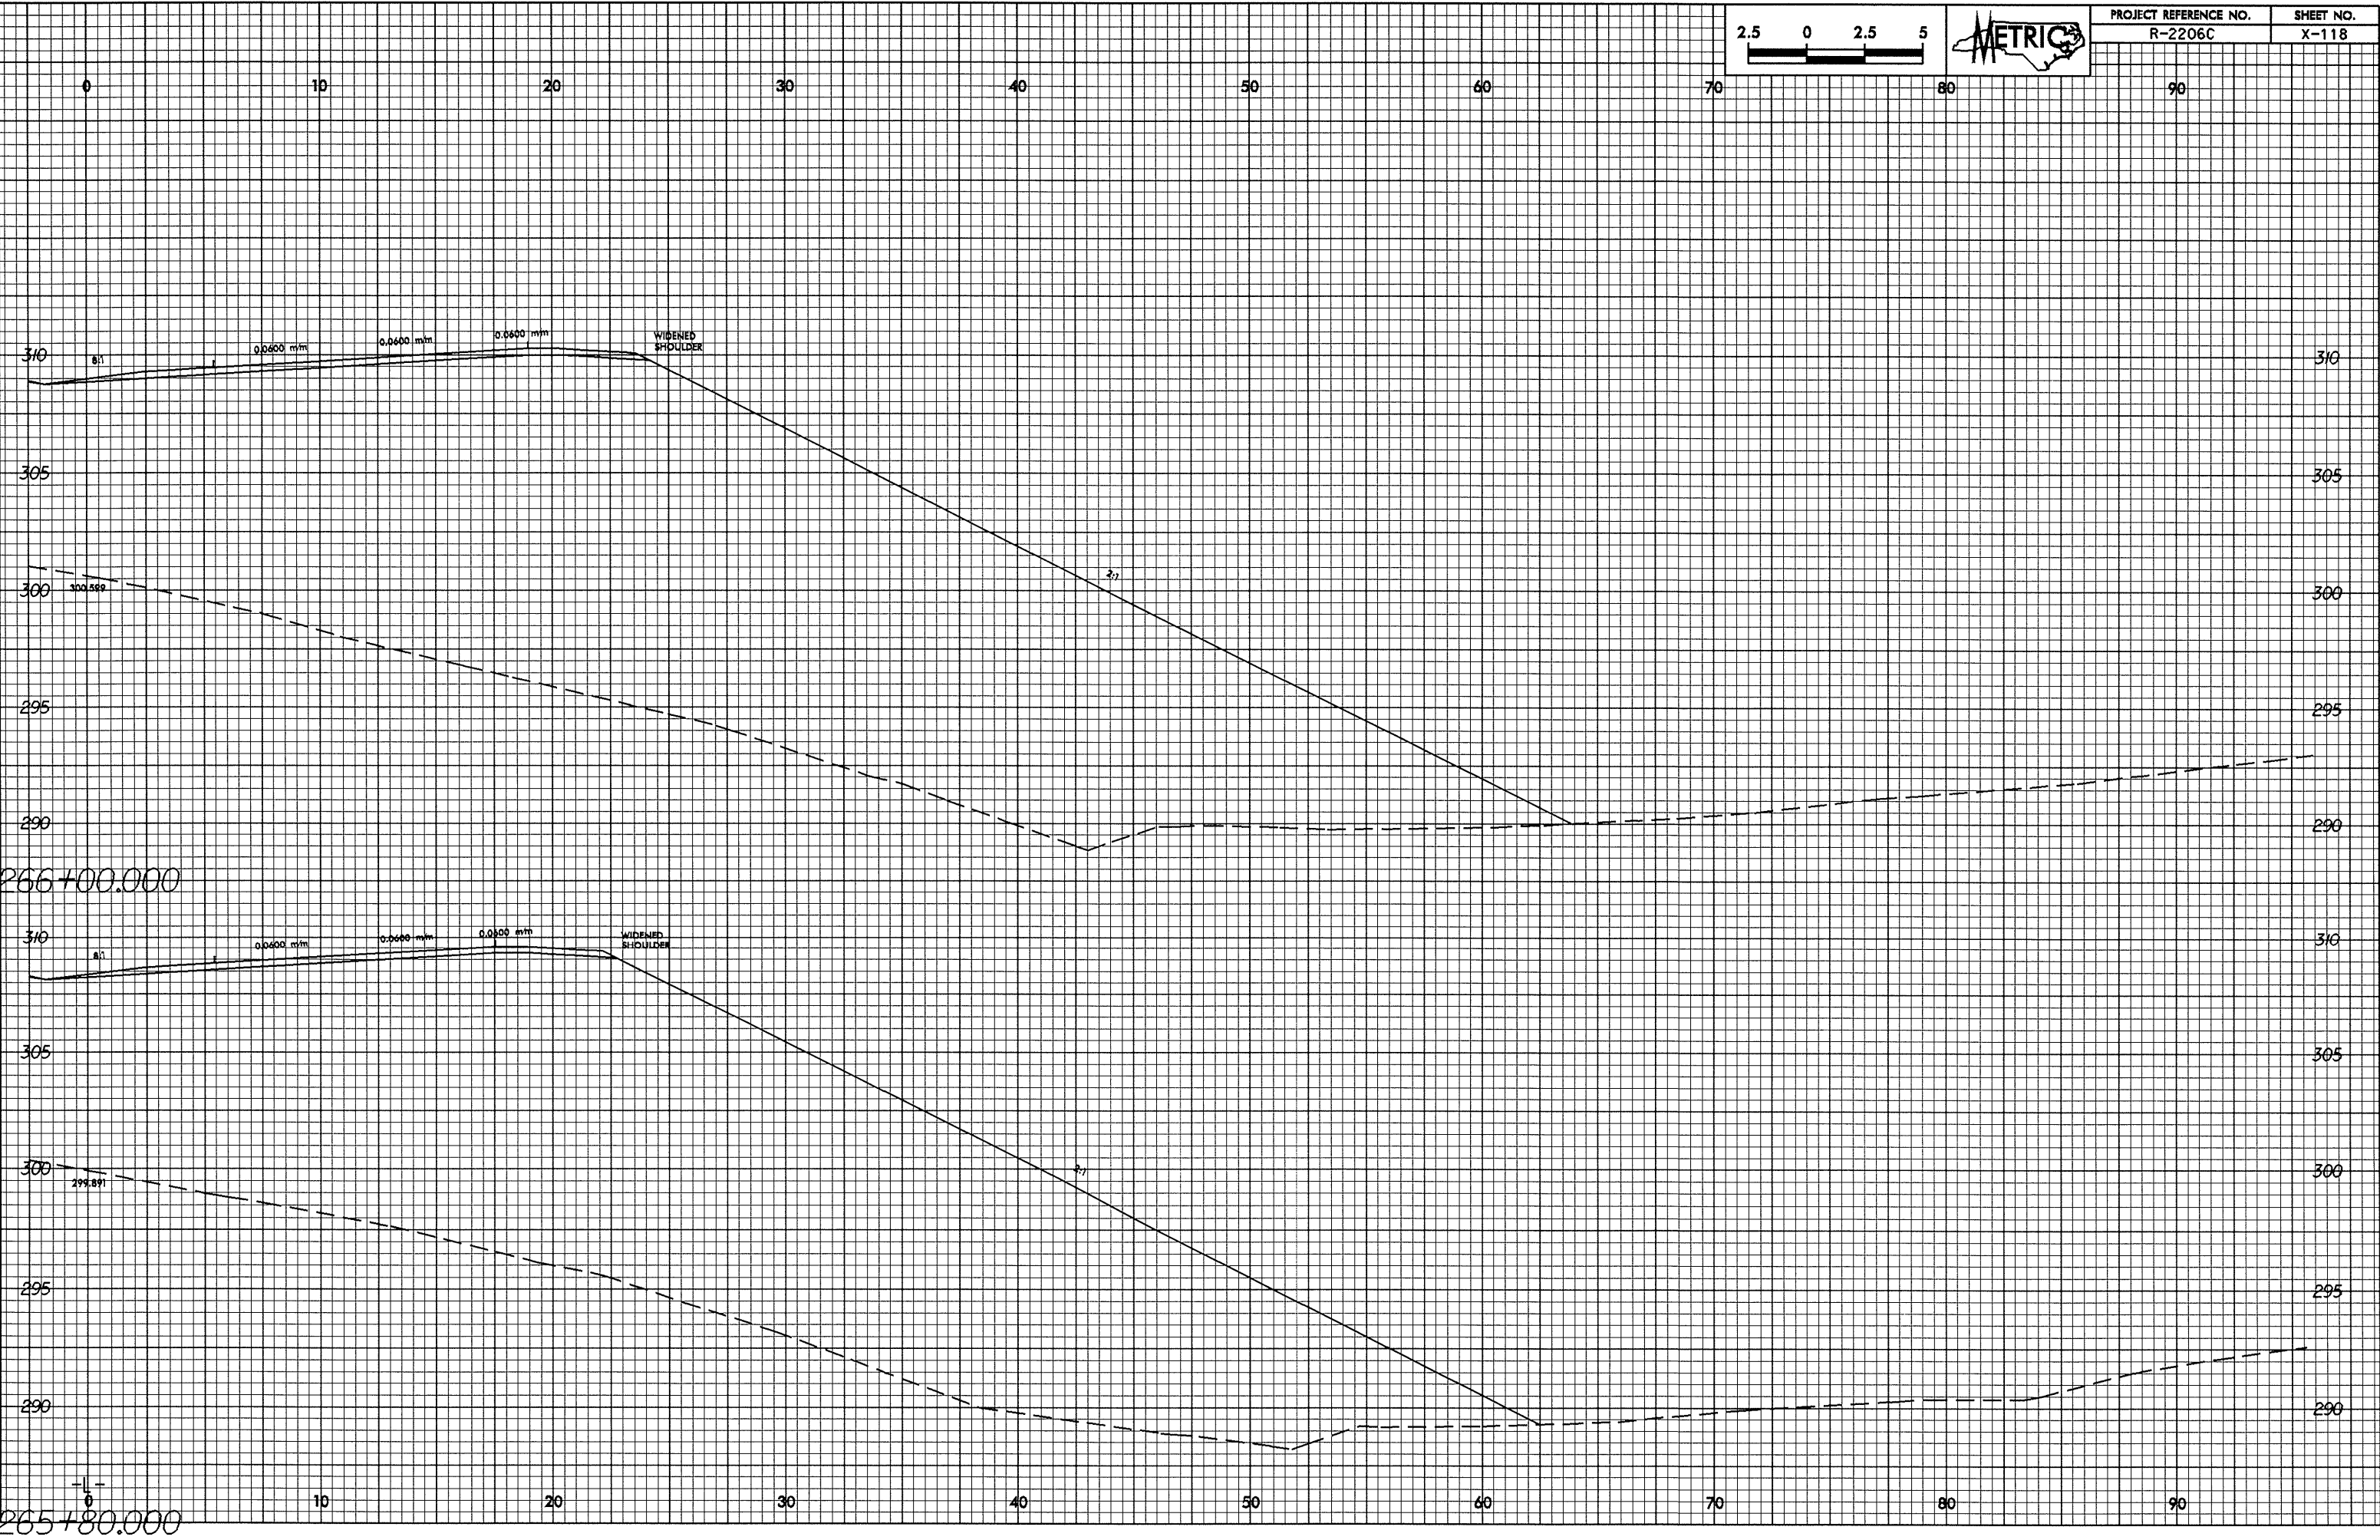

28-MAY-2004 10:07
REC011 at 10/21/2006

265+80.000

266+00.000