



07/26/08

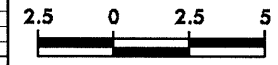

PROJECT REFERENCE NO. R-2206C	SHEET NO. X-117
----------------------------------	--------------------

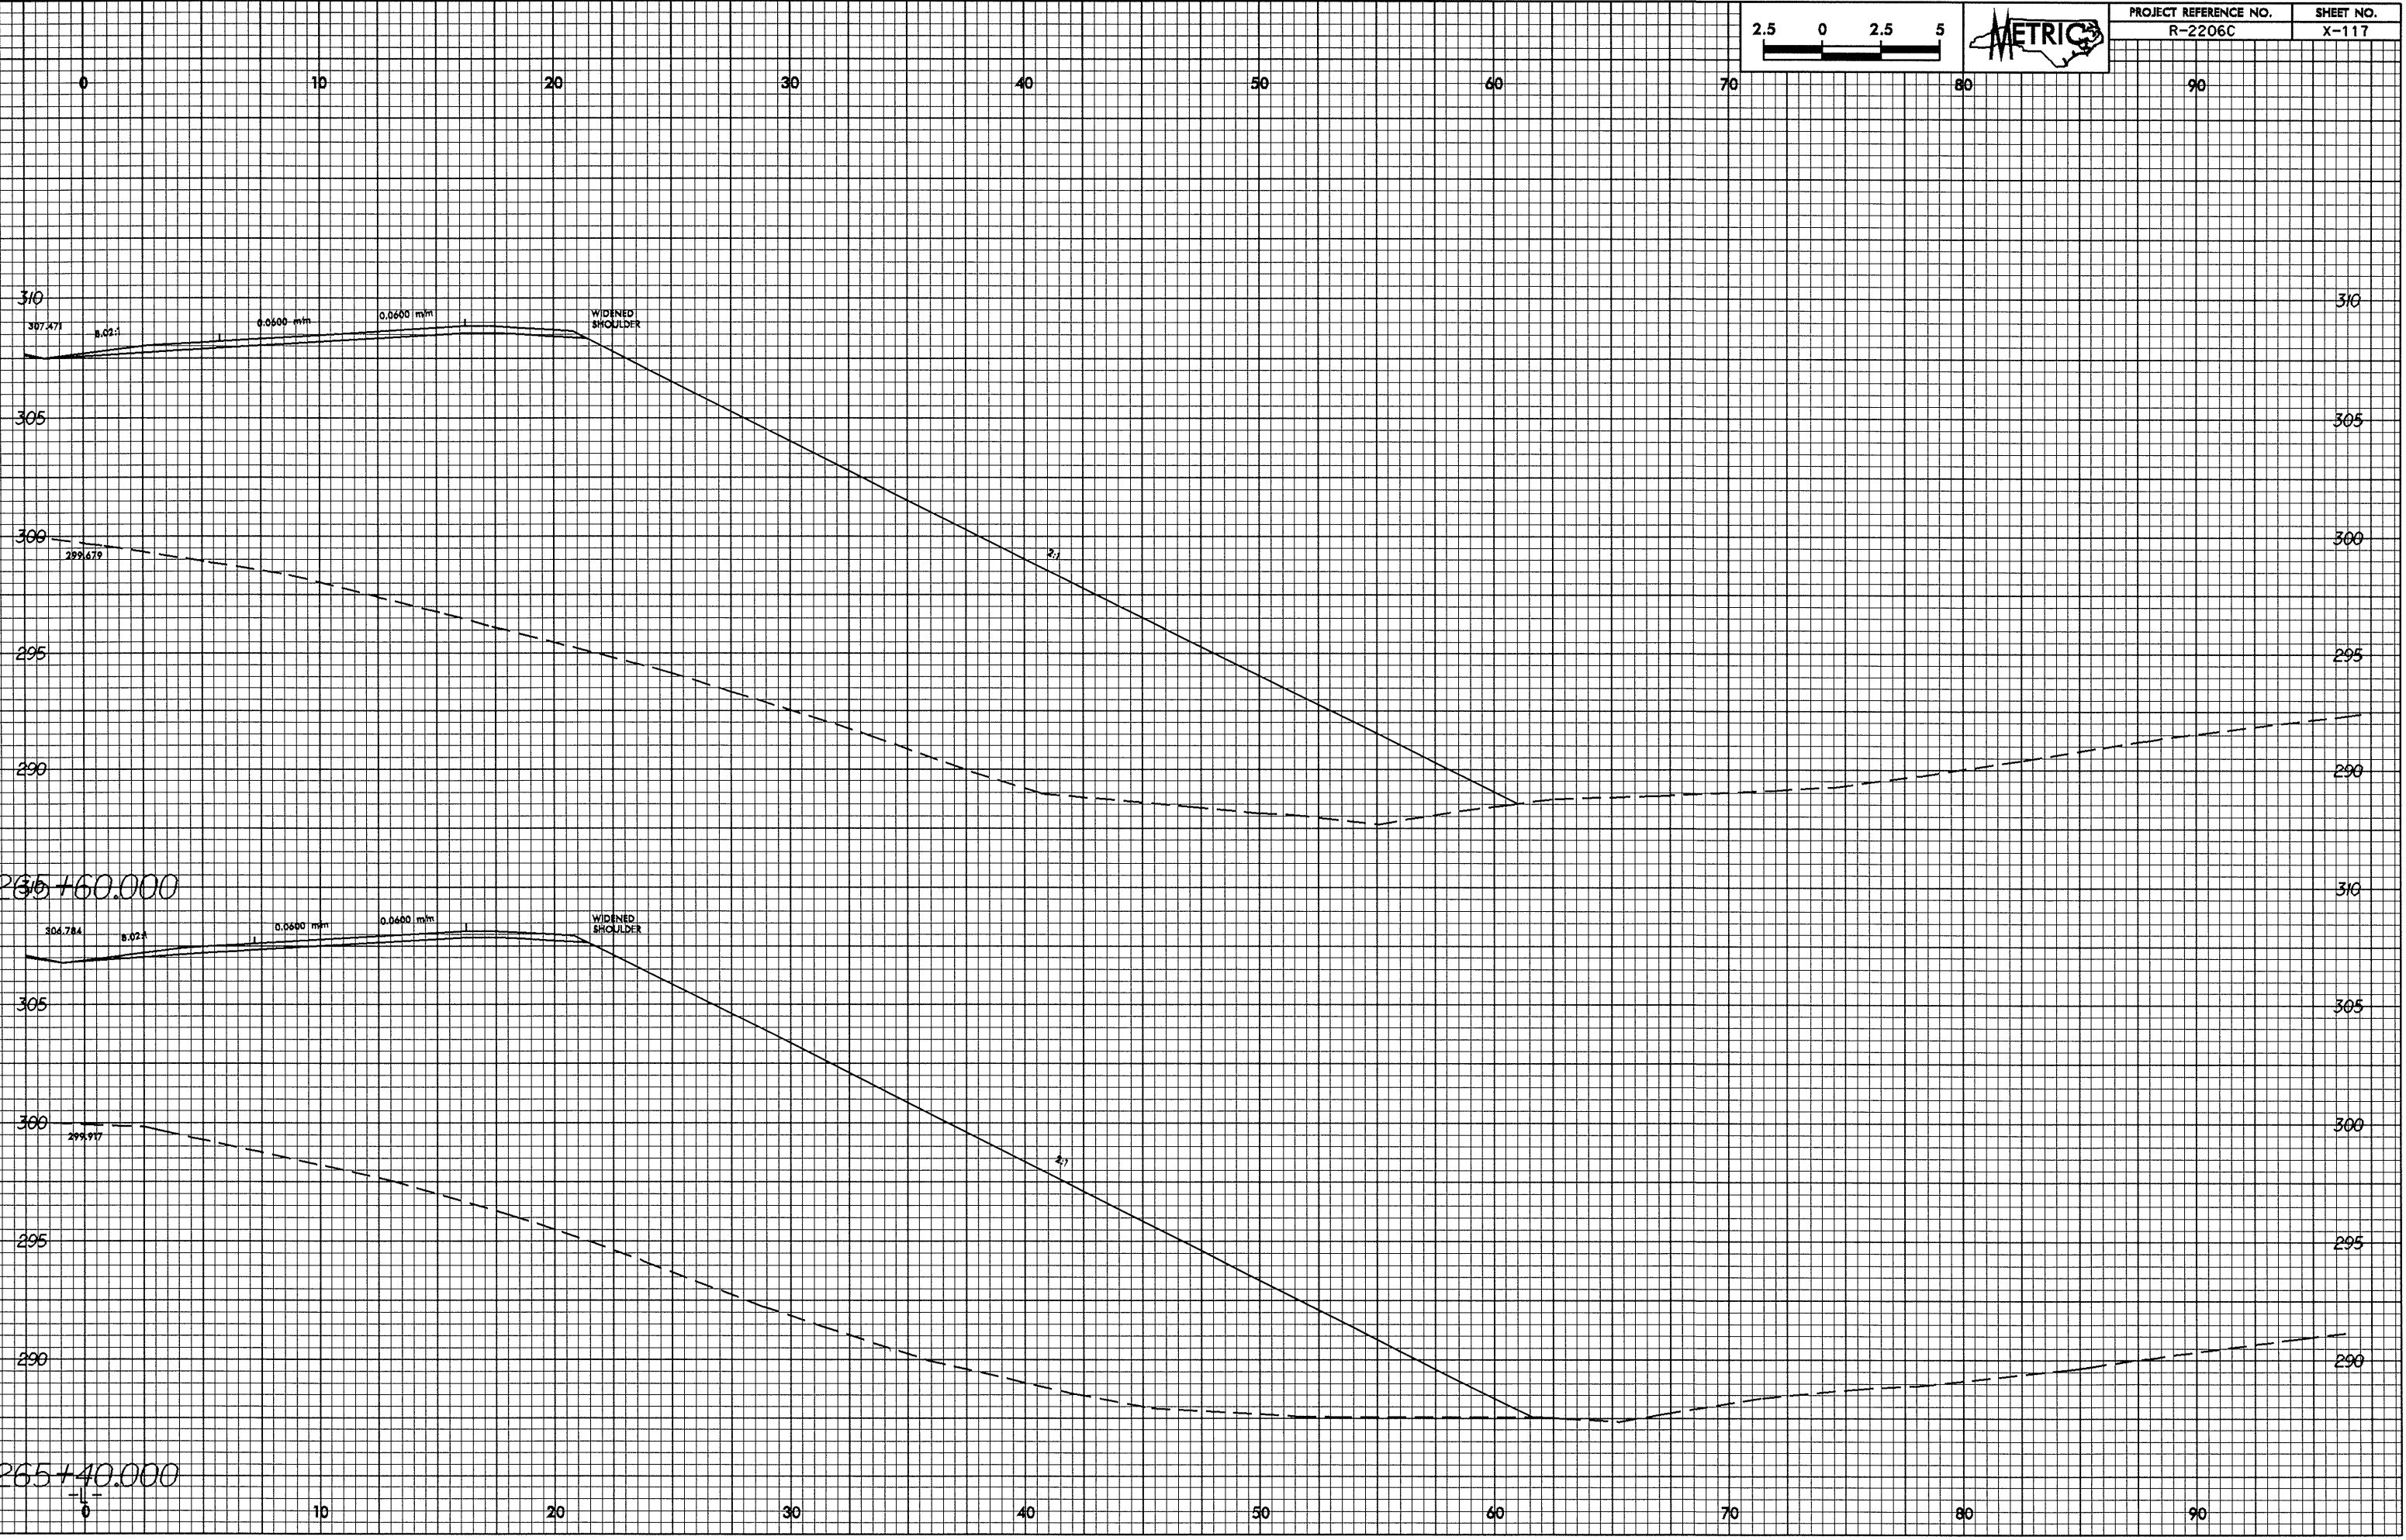

26-MAY-2004 10:07
 RECD:all at 10/27/08
 08ca13r.sp1