



10/26/98

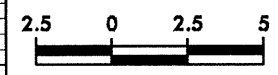

PROJECT REFERENCE NO. R-2206C	SHEET NO. X-111
----------------------------------	--------------------

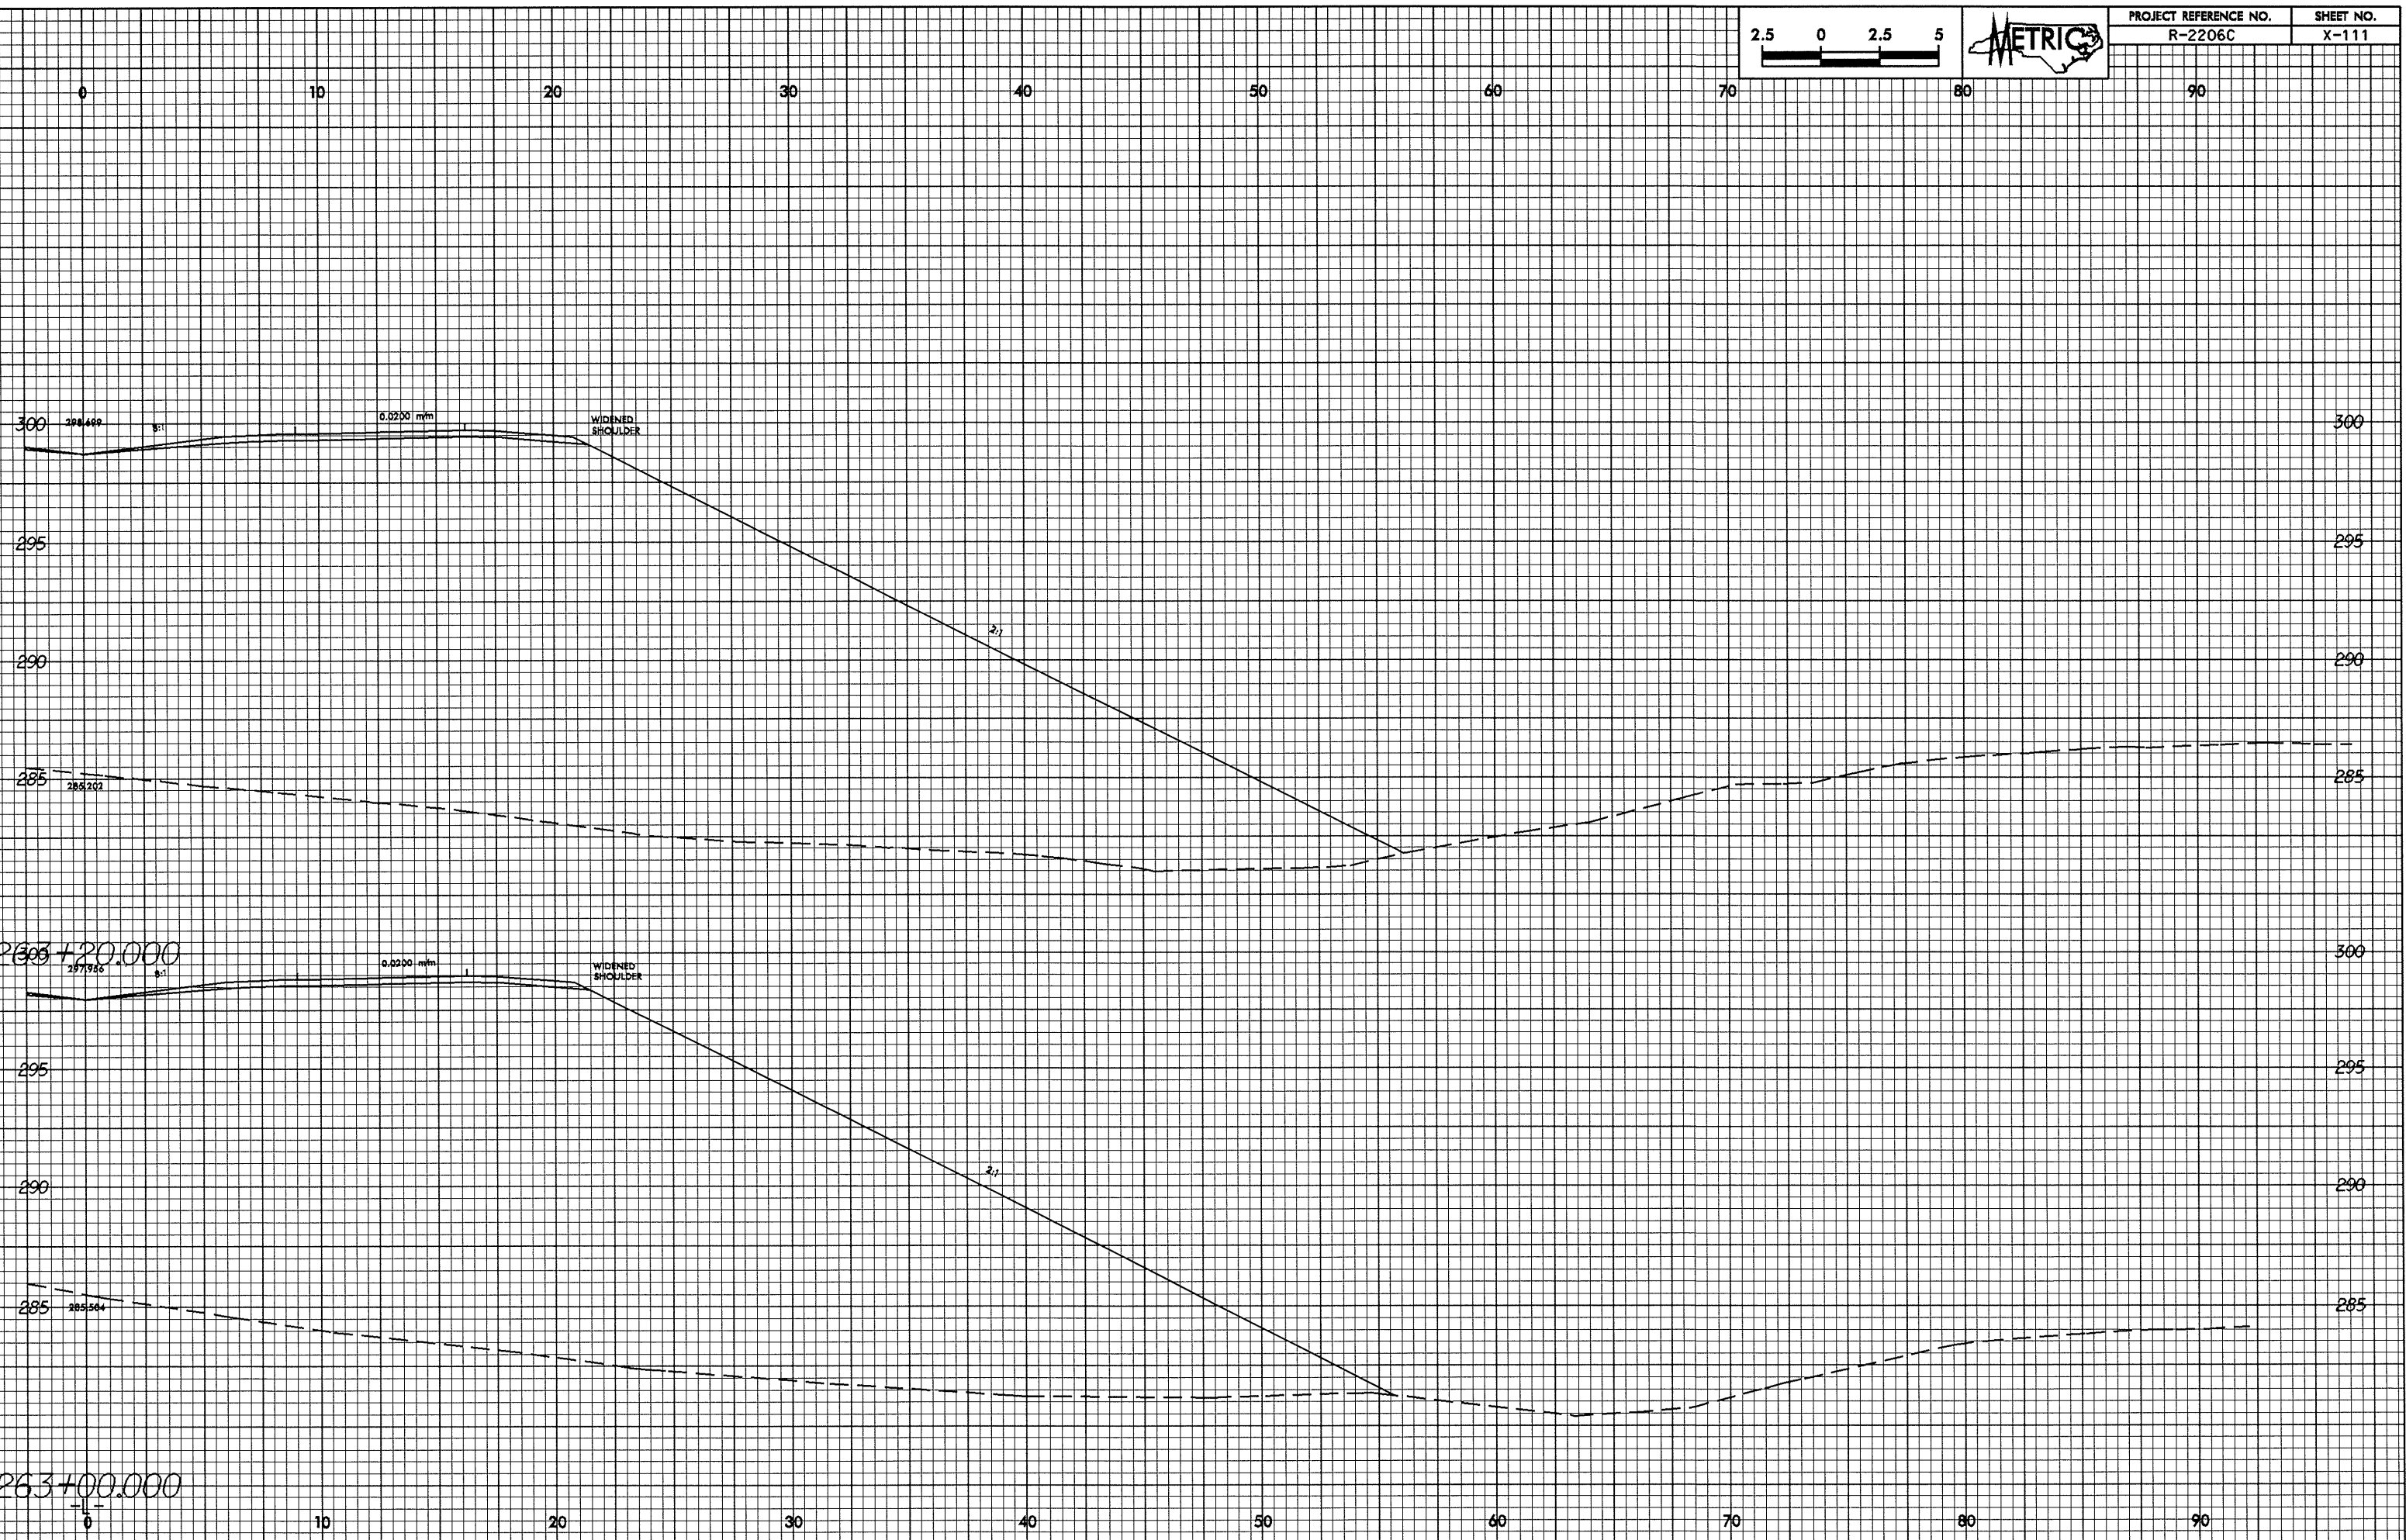

26-MAY-2004 10:04 AM
 PC00w11 X:\112206C\PC00c13-.xp1