
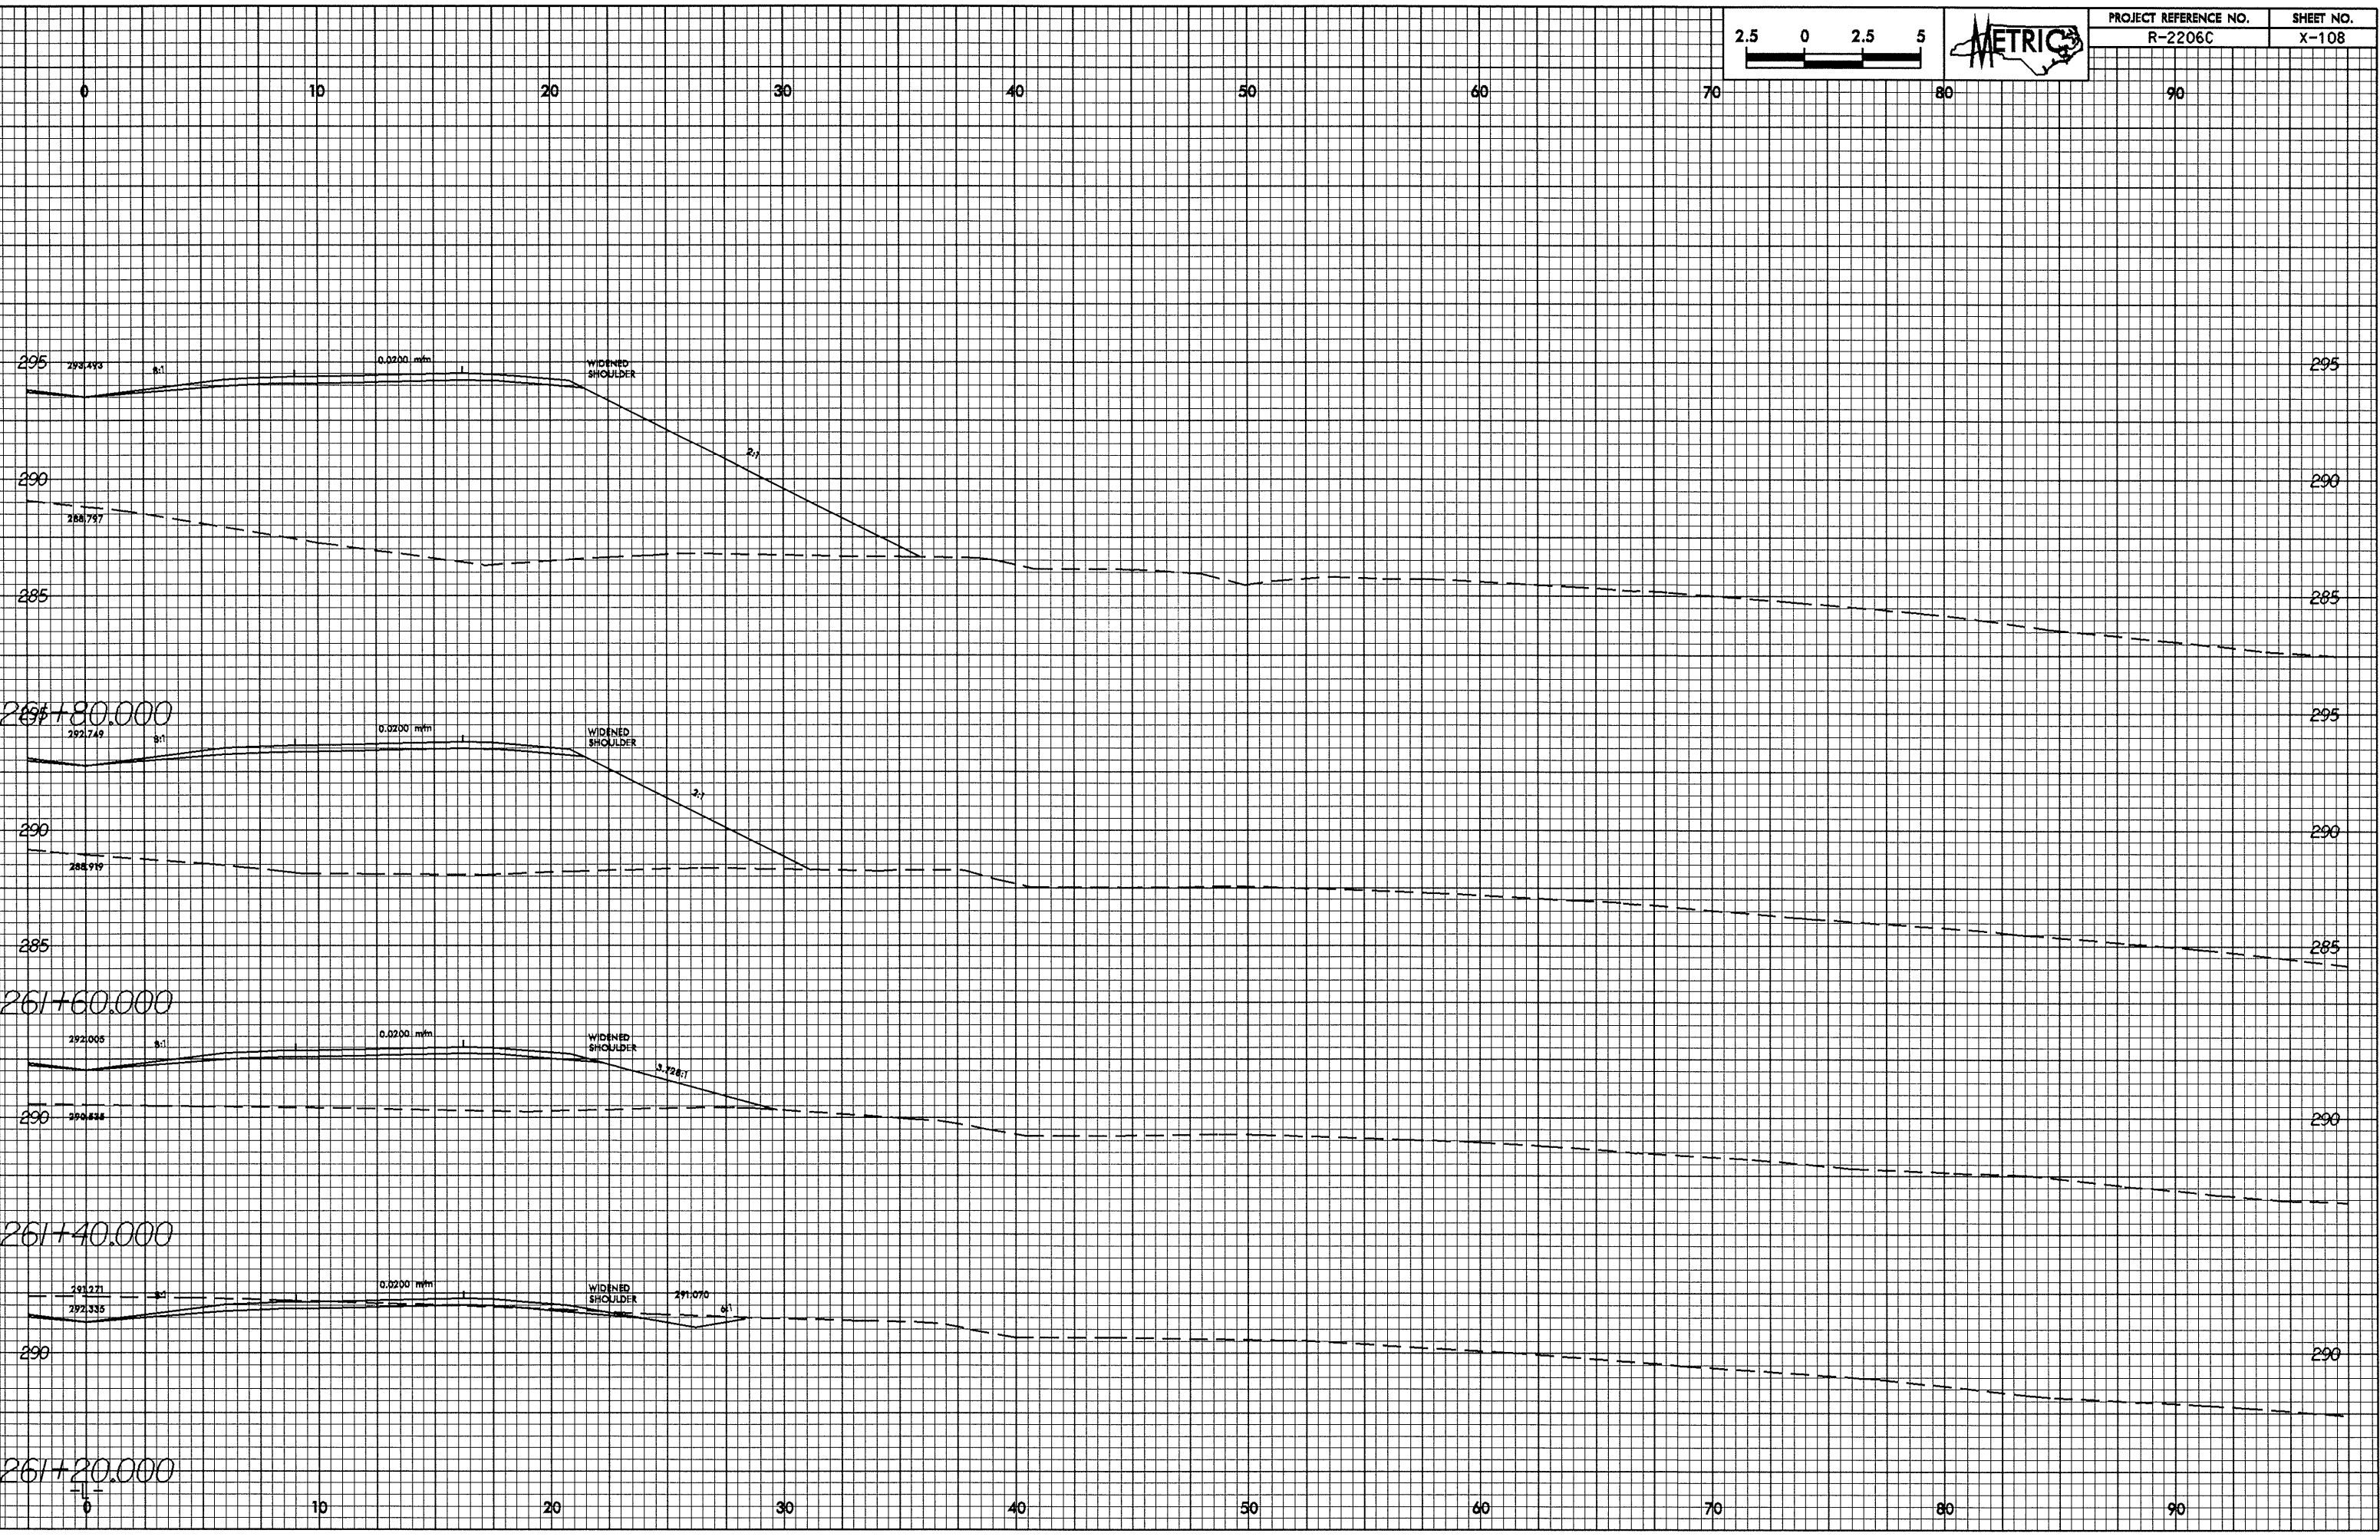


10/26/99

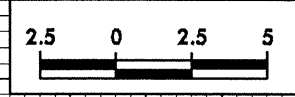

20-MAY-2004 10:52  
 PC00411 AT 10/26/99