



00/24/20

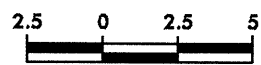

PROJECT REFERENCE NO.	SHEET NO.
R-2206C	X-262

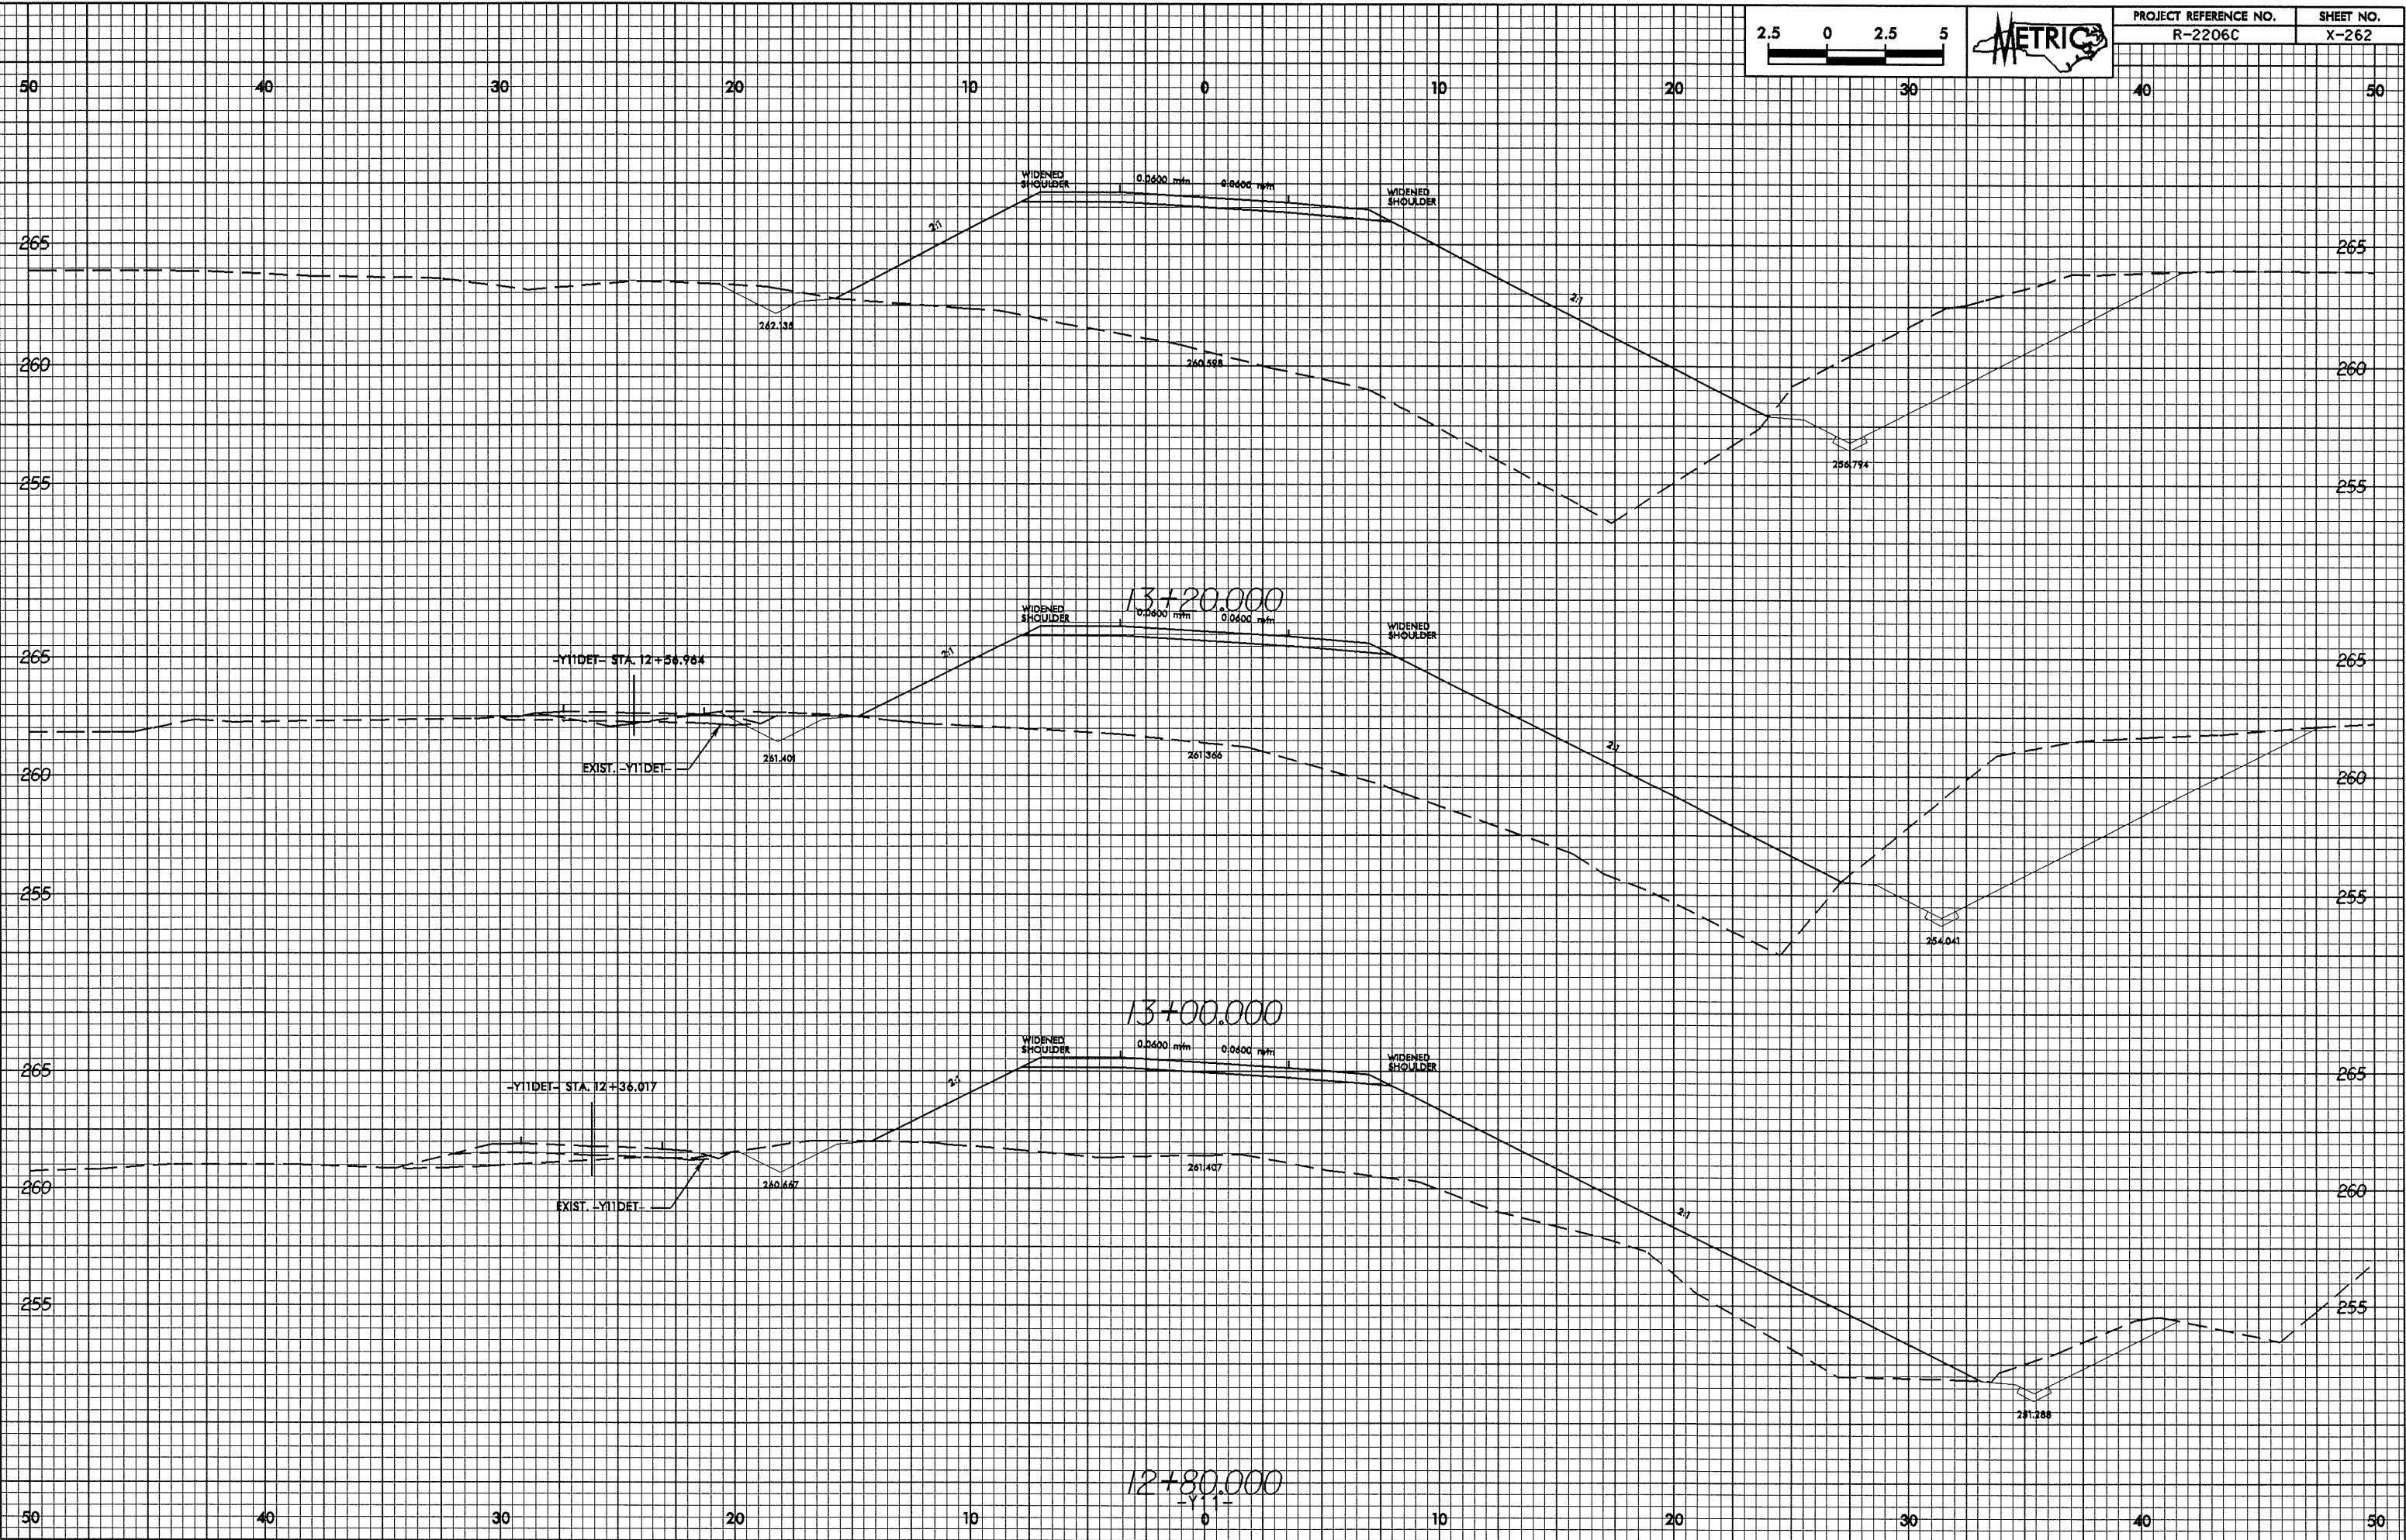

20-MAY-2004 10:00
R-2206C-X-262.dwg
R-2206C-X-262.dwg