
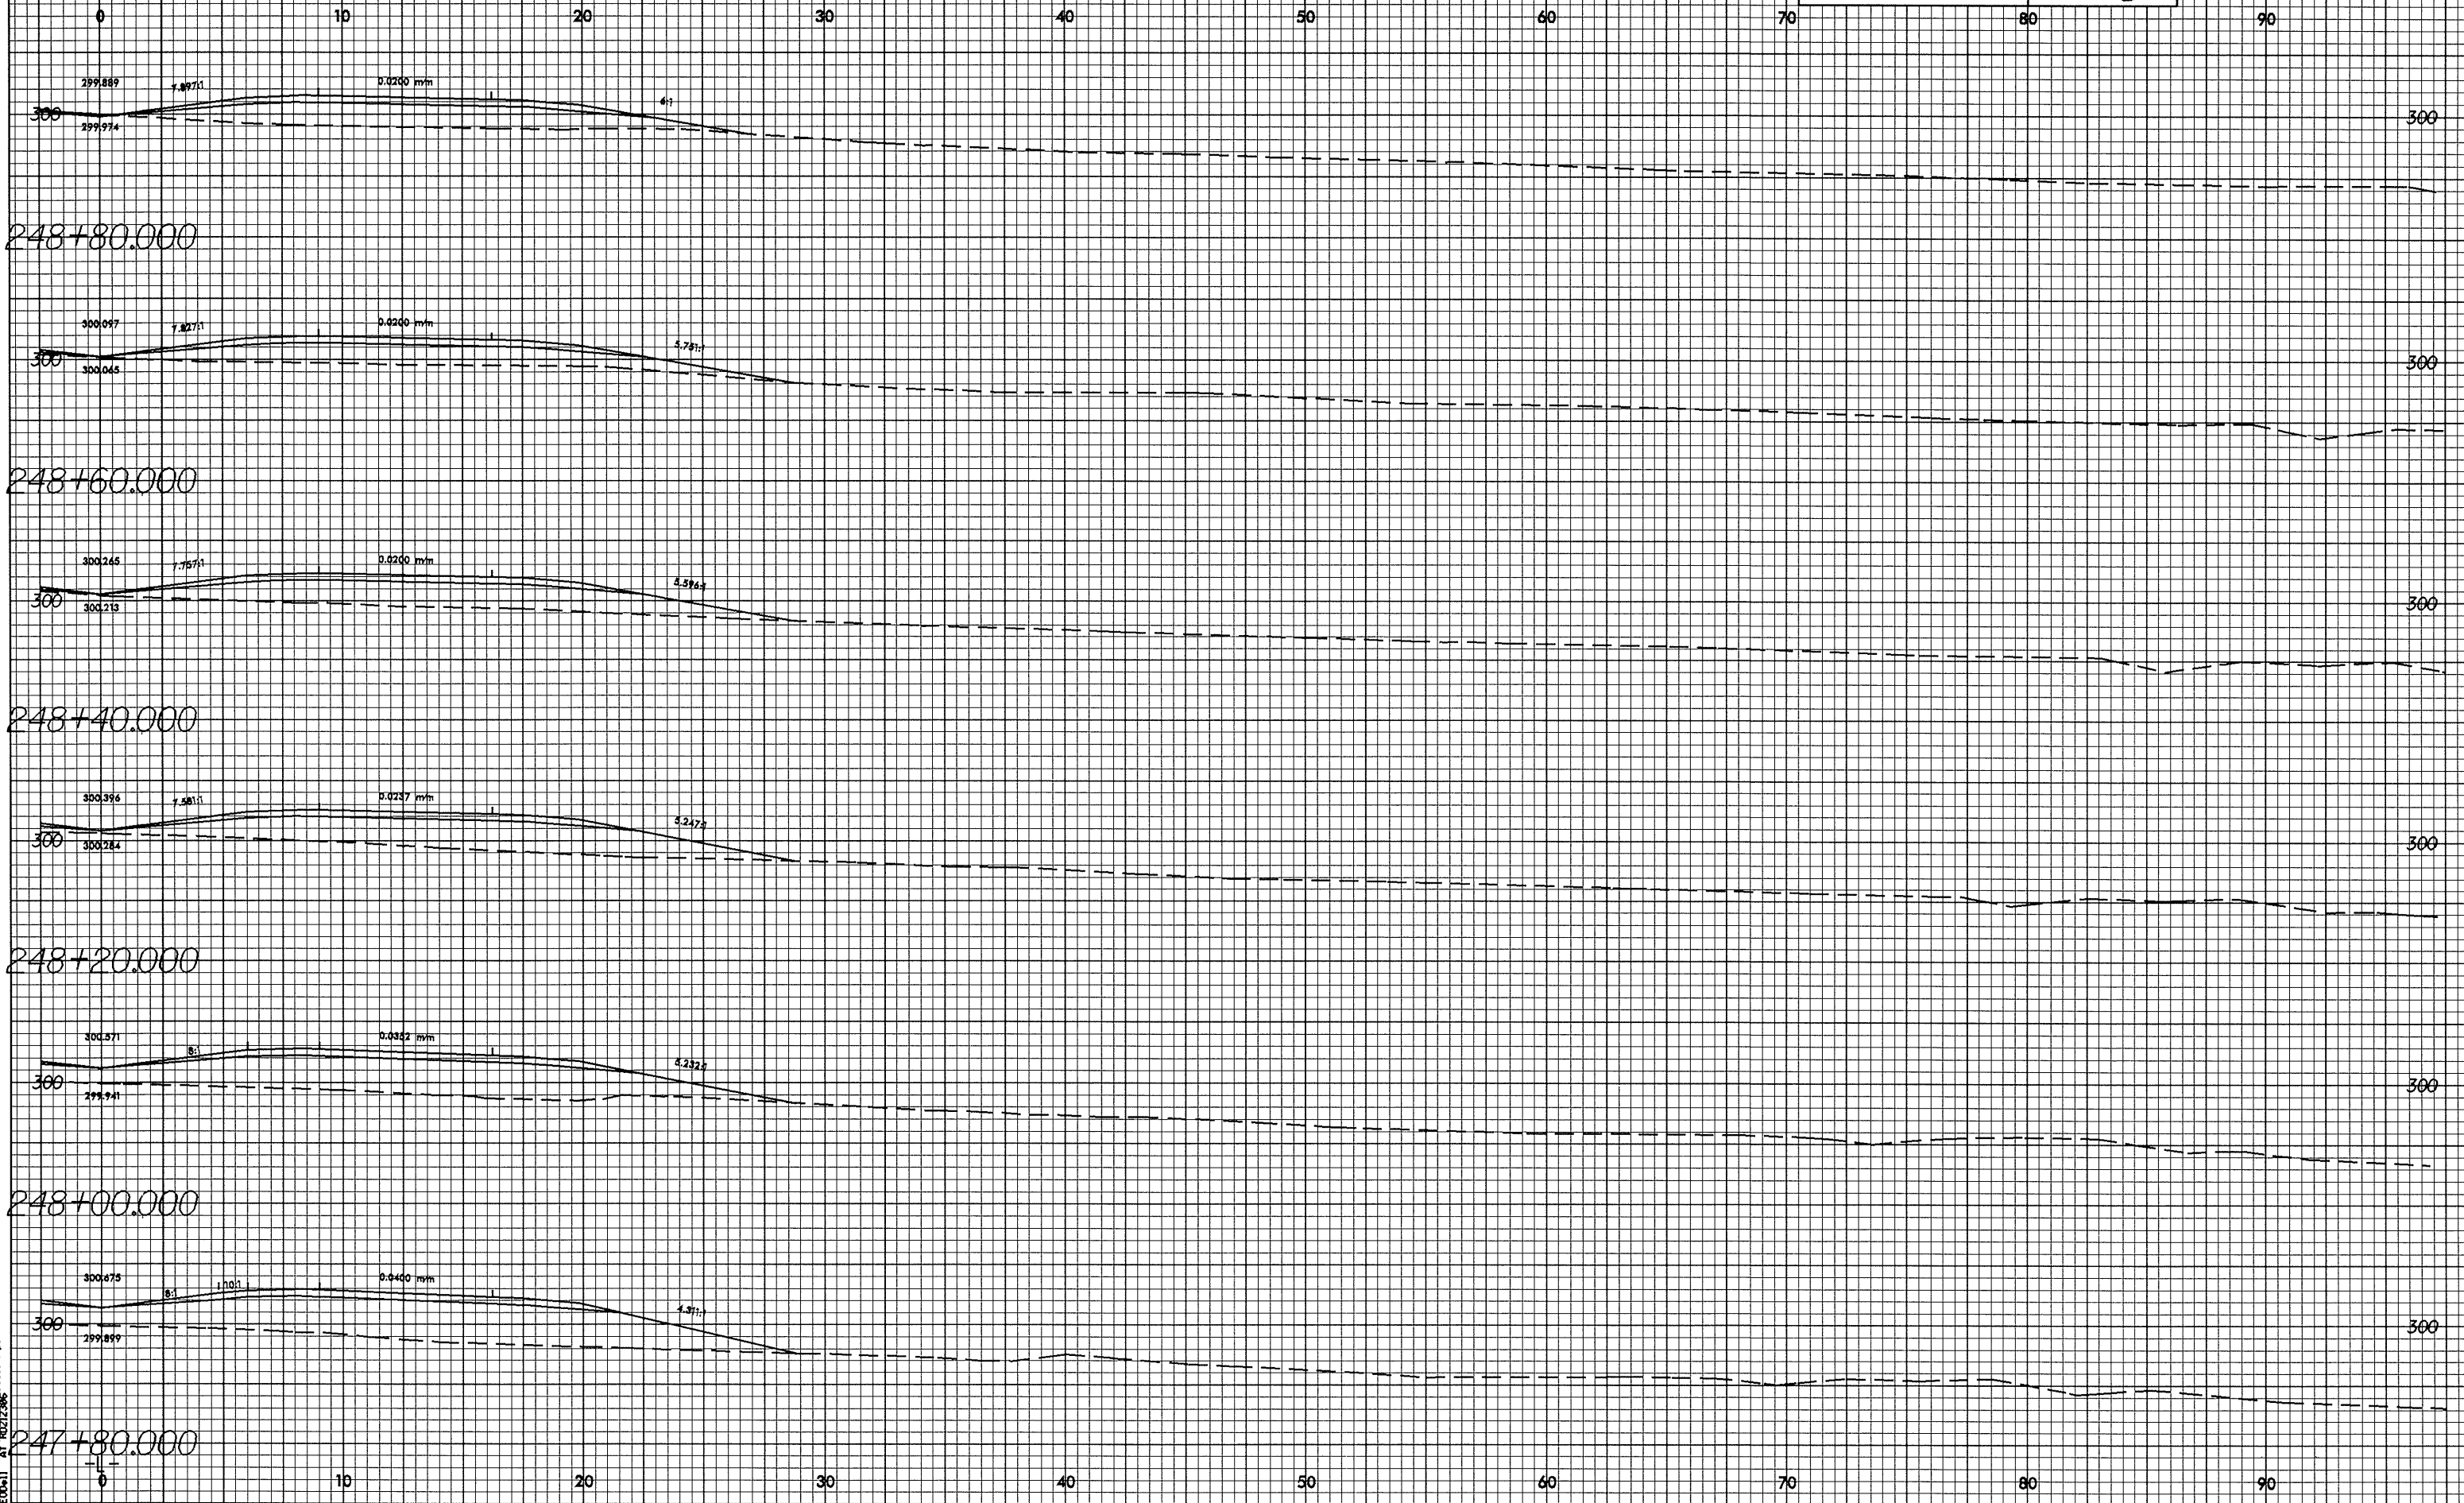


0.25 0.50

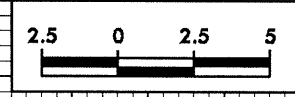

28-MAY-2004 09:55
 R20011 AT 1019.306
 206c13.sp1