



0.25/0.25

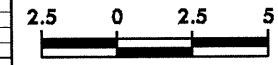


PROJECT REFERENCE NO.	SHEET NO.
R-2206C	X-88


0 10 20 30 40 50 60 70 80 90

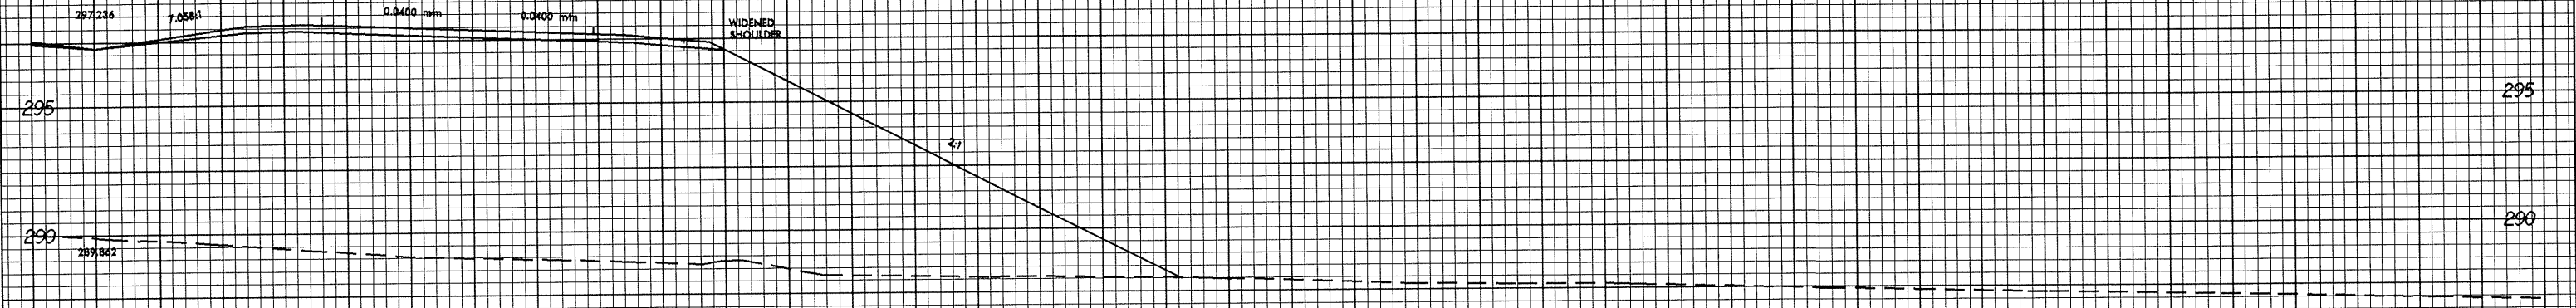

243+60.000

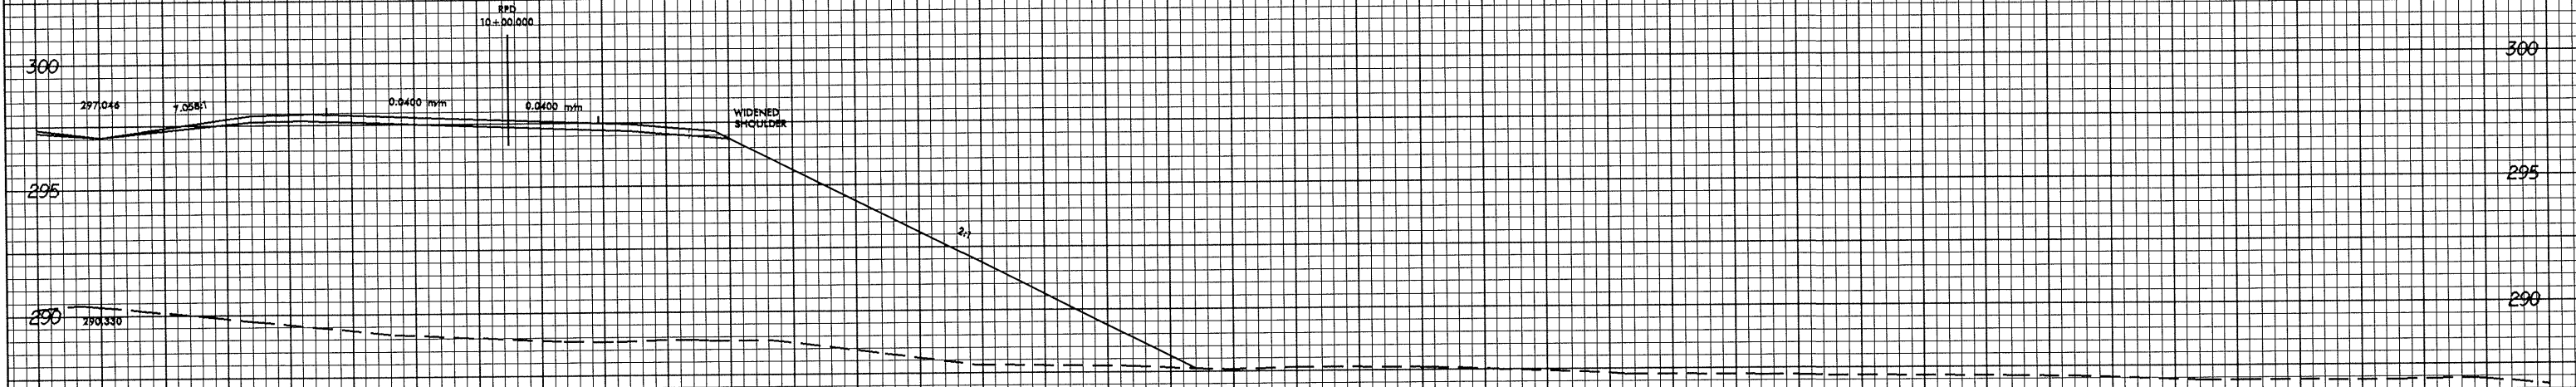

243+40.000

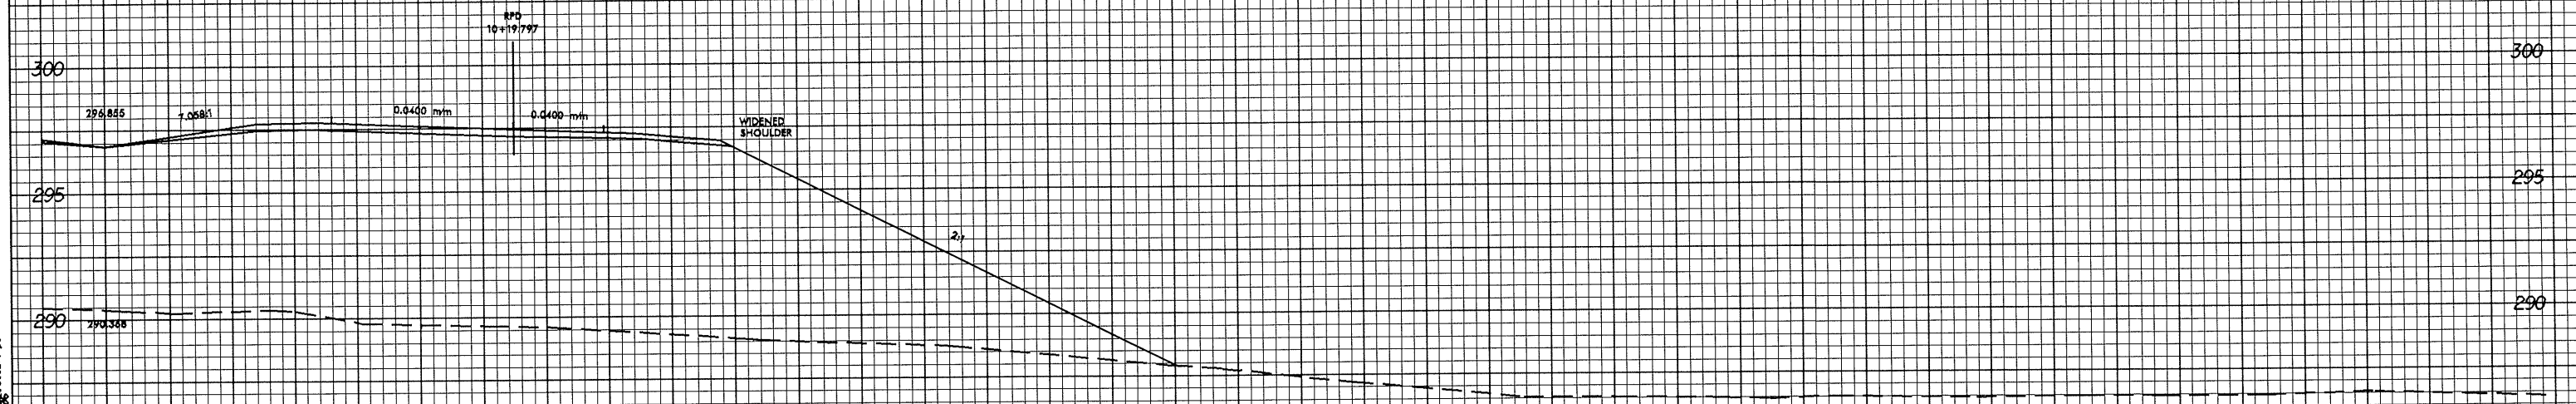

243+20.000

0 10 20 30 40 50 60 70 80 90

28-MAY-2004 8:14:11
 RECD011 0.25/0.25
 20252366s12r.sp