




0.25

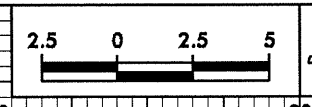


PROJECT REFERENCE NO.	SHEET NO.
R-2206C	X-87

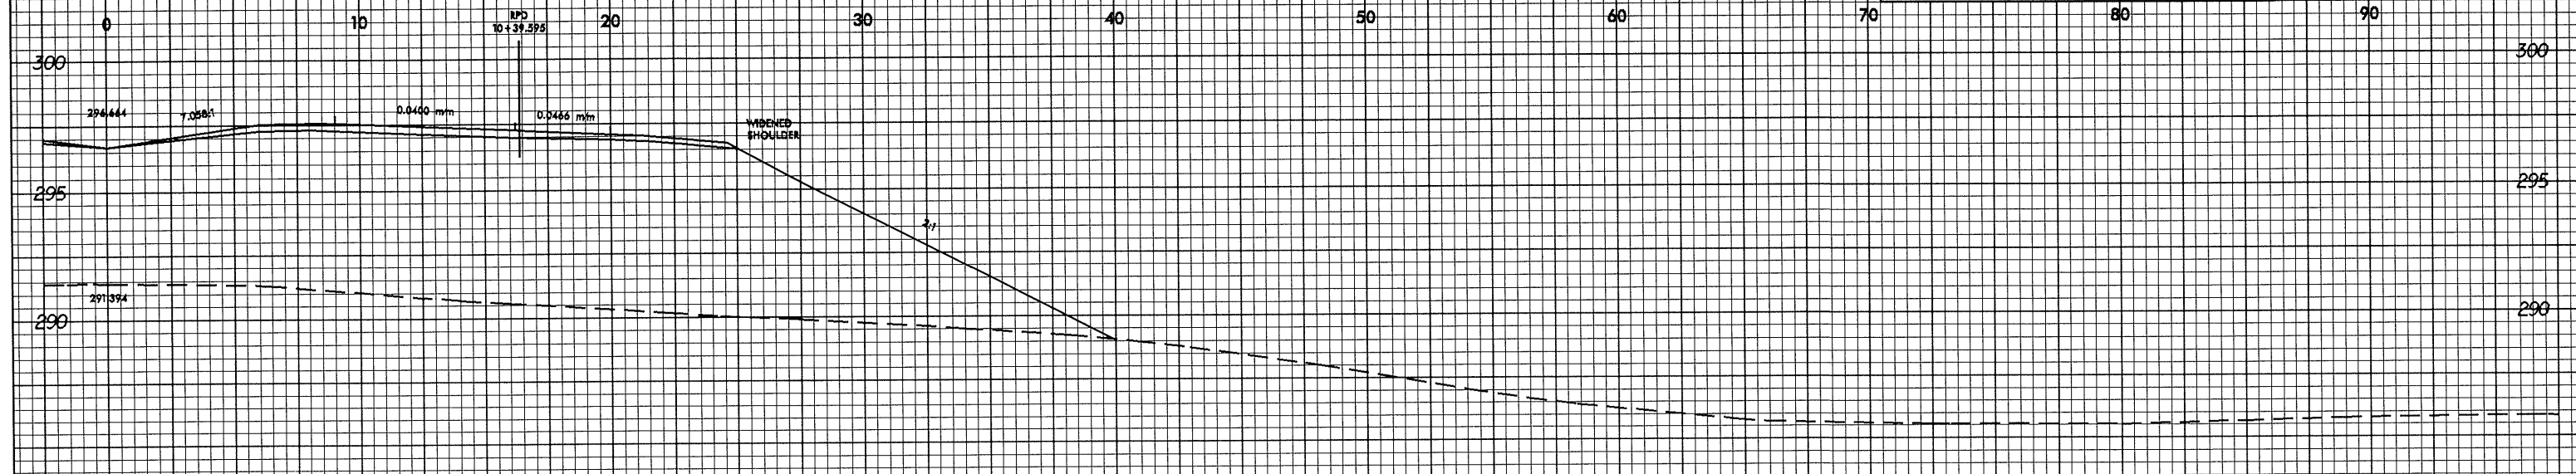

243+00.000

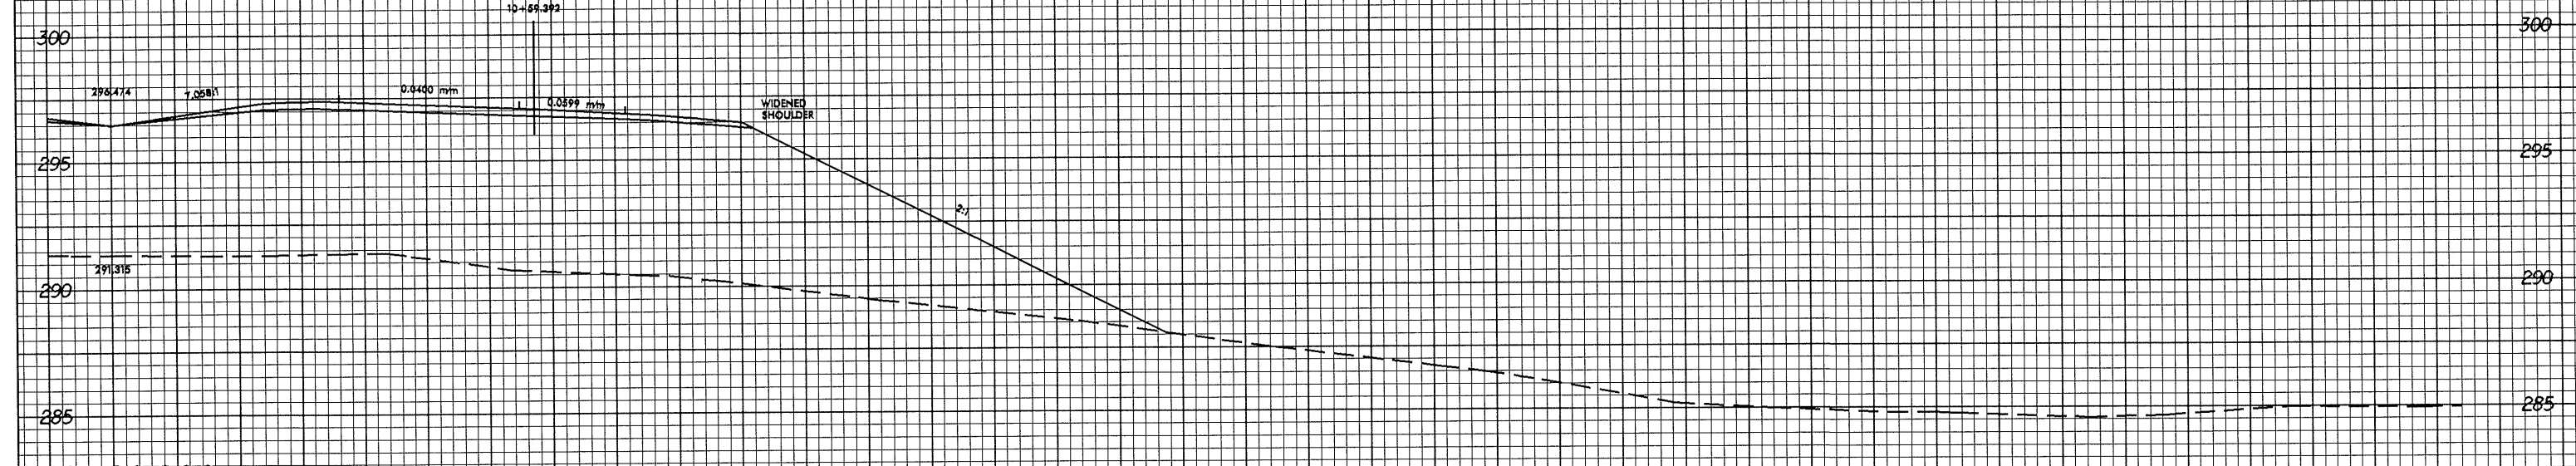

242+80.000

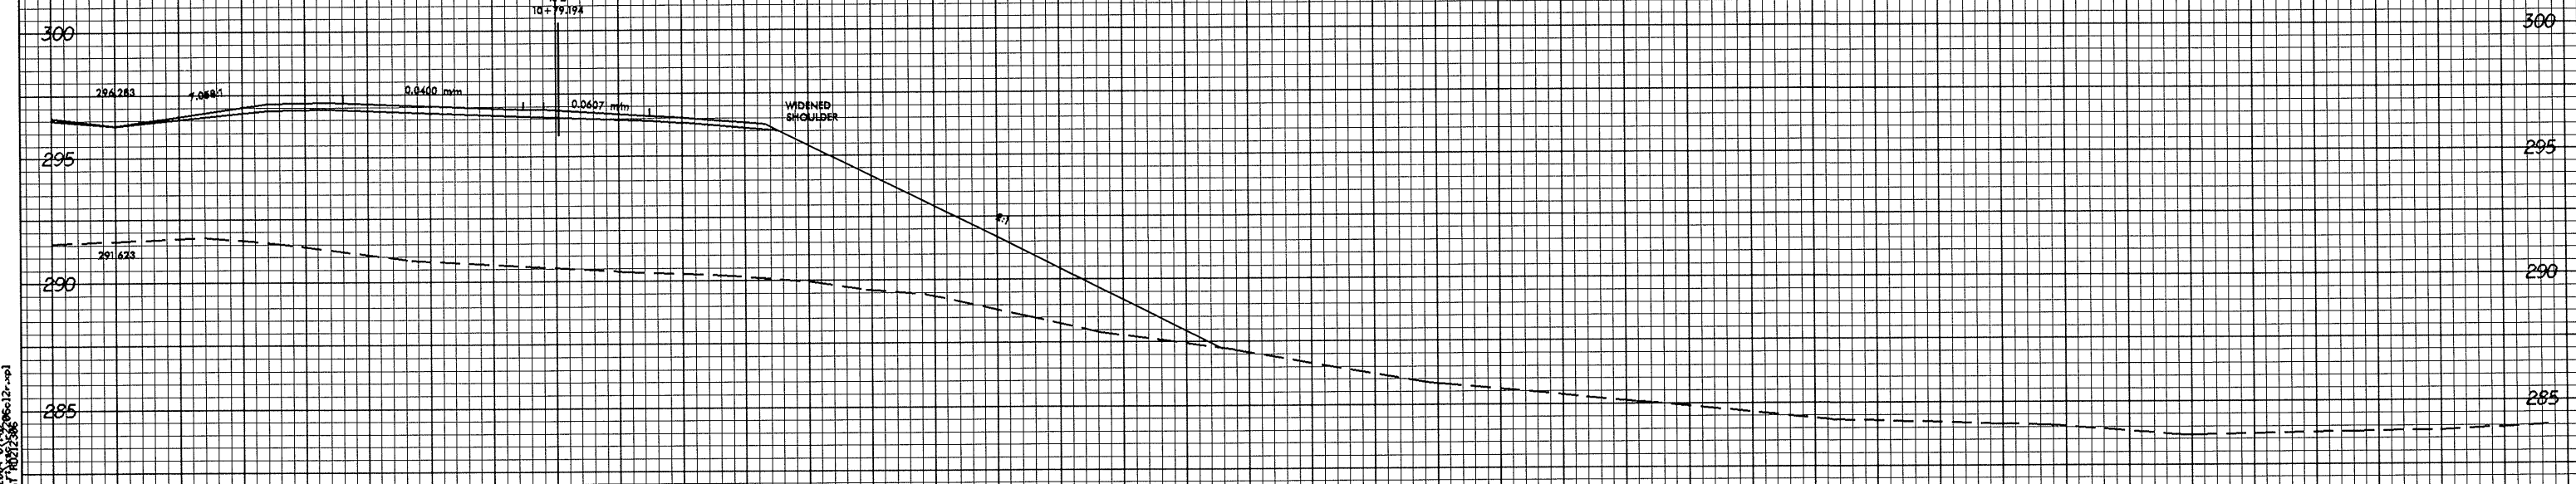

242+60.000

28-MAY-2004 07:48 06c12r.sp