



0.25/28

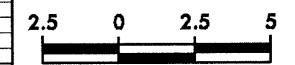

PROJECT REFERENCE NO. R-2206C	SHEET NO. X-80
----------------------------------	-------------------

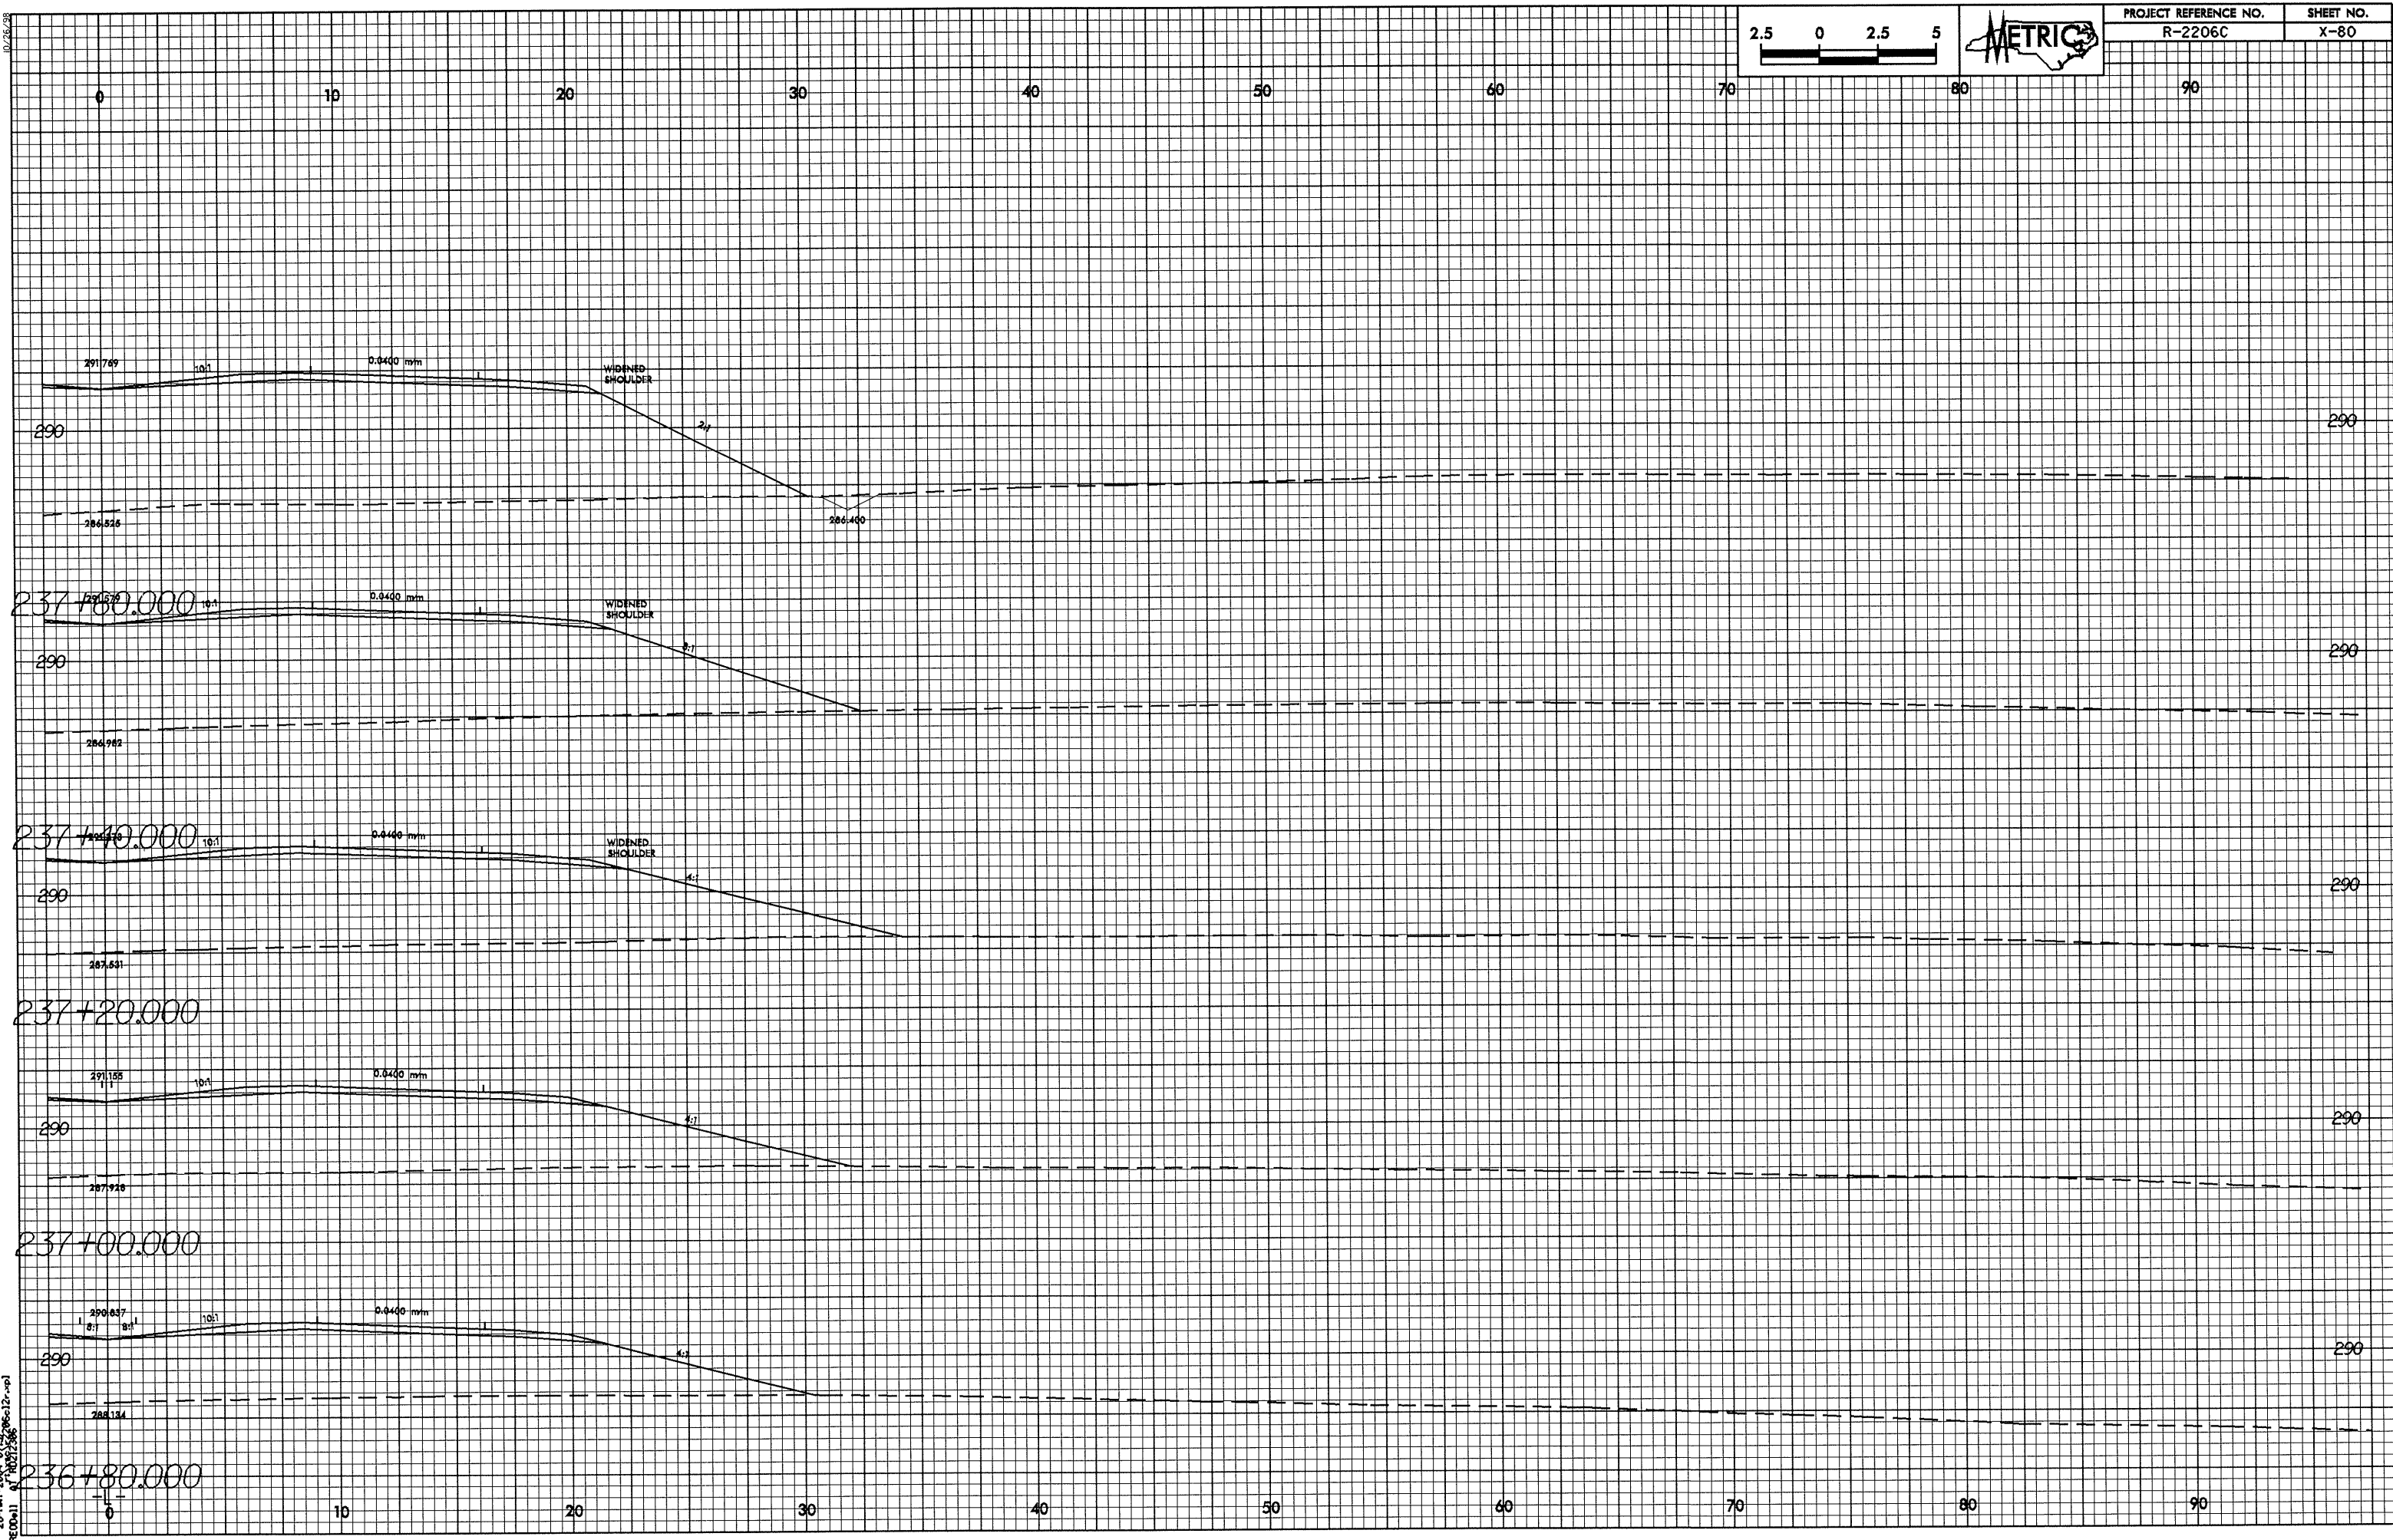

28-MAY-2004 07:37  
 REC'd 11 07:10:37 06-12-01