



0.25' @ 1" = 10'

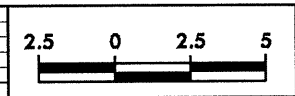

| PROJECT REFERENCE NO. | SHEET NO. |
|-----------------------|-----------|
| R-2206C               | X-77      |

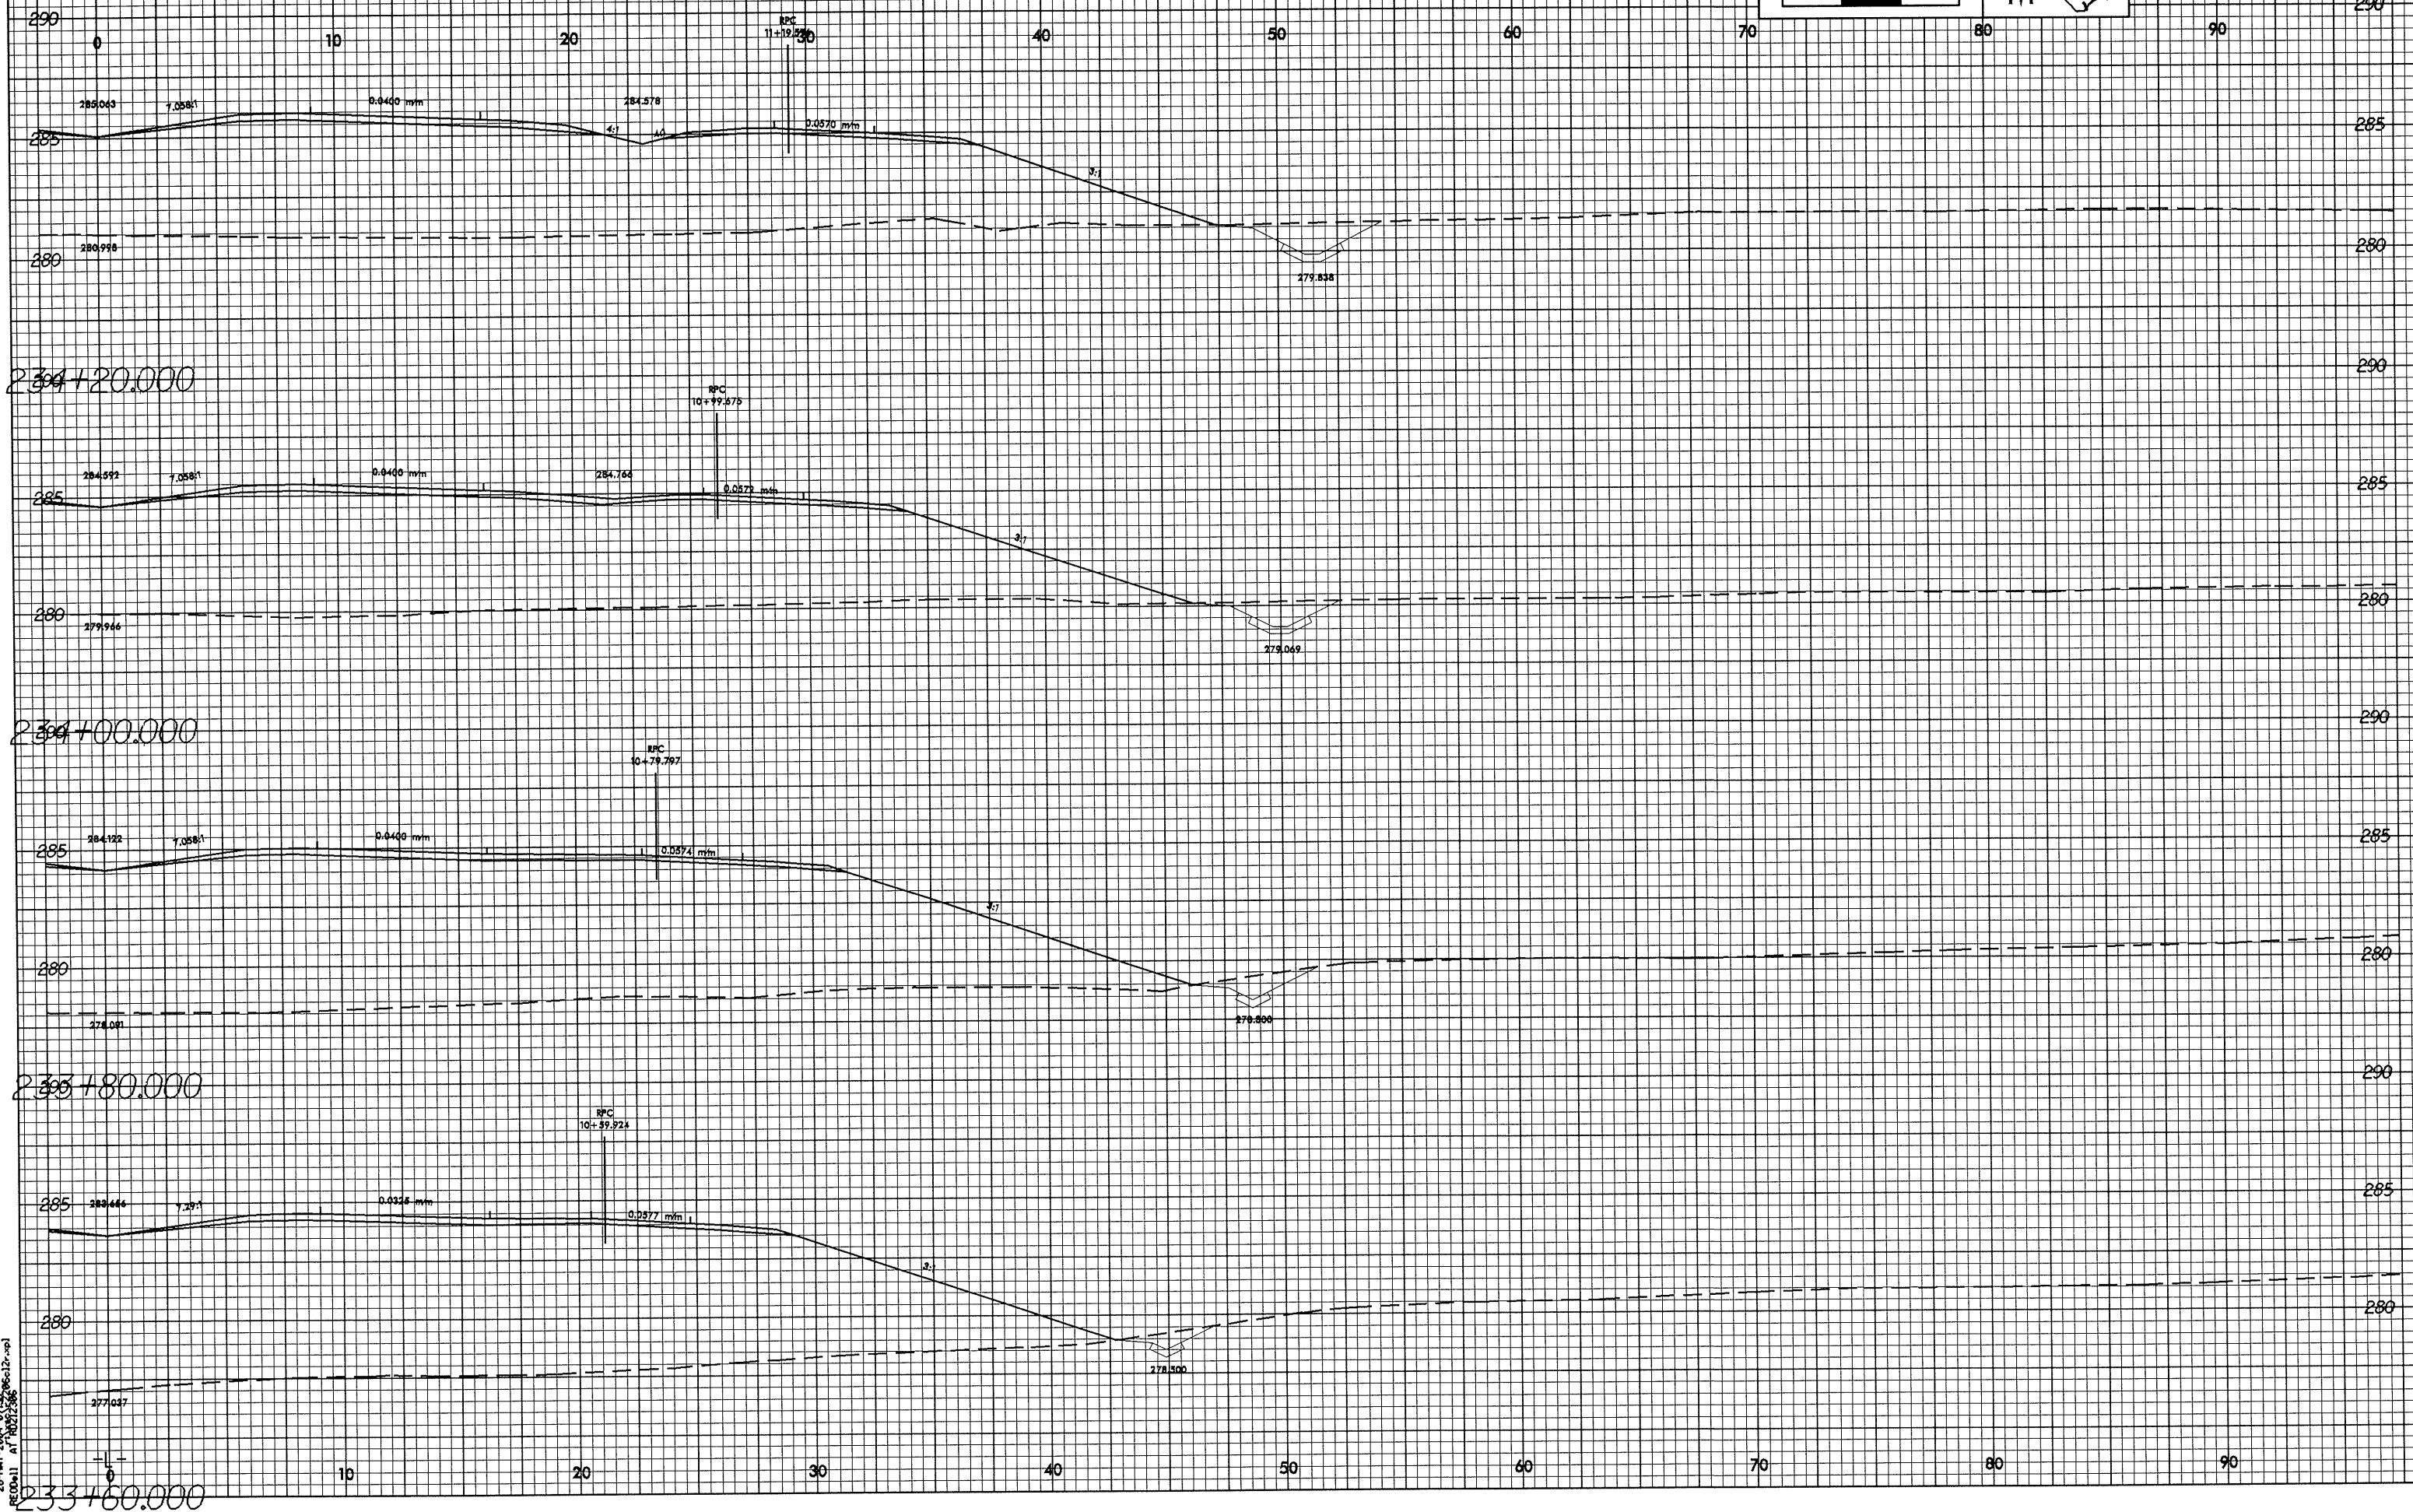

28-MAY-2004 07:35:06:12-rs1  
REC0011 AT 100% 233