

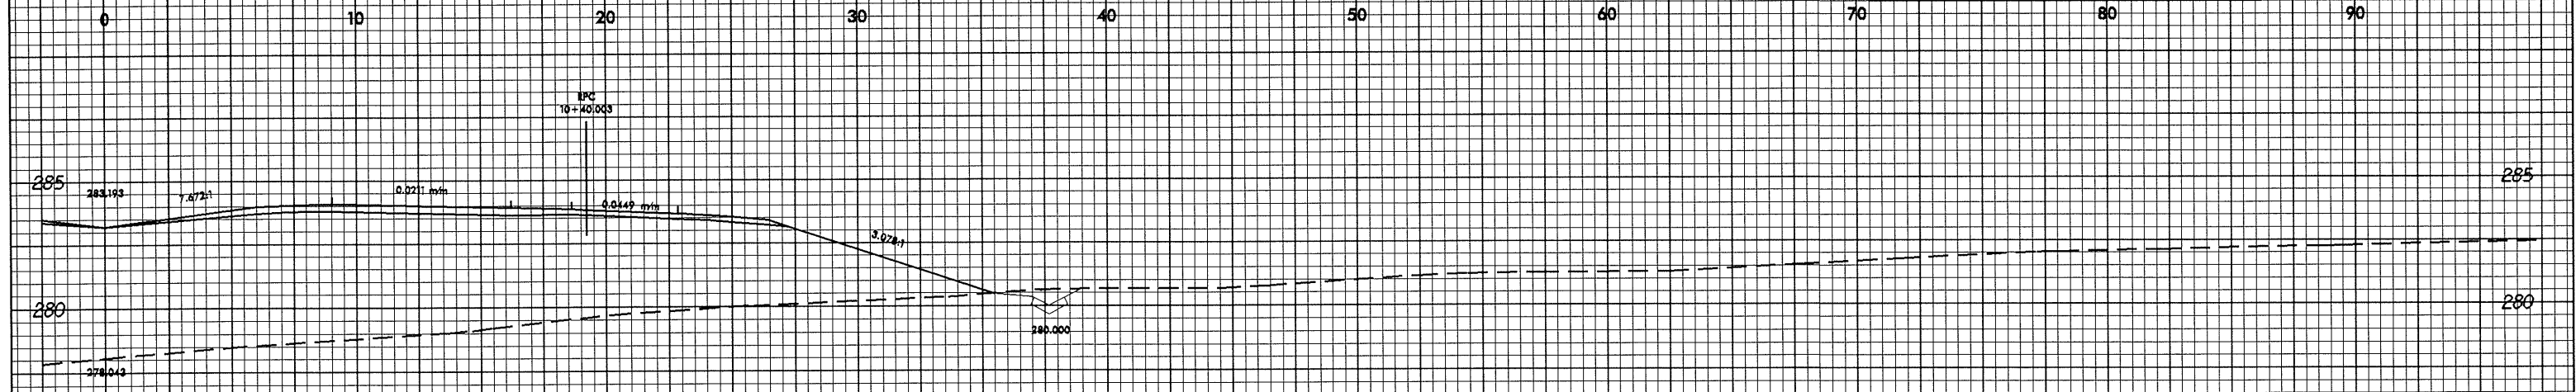



0.0250

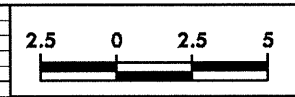


233+40.000

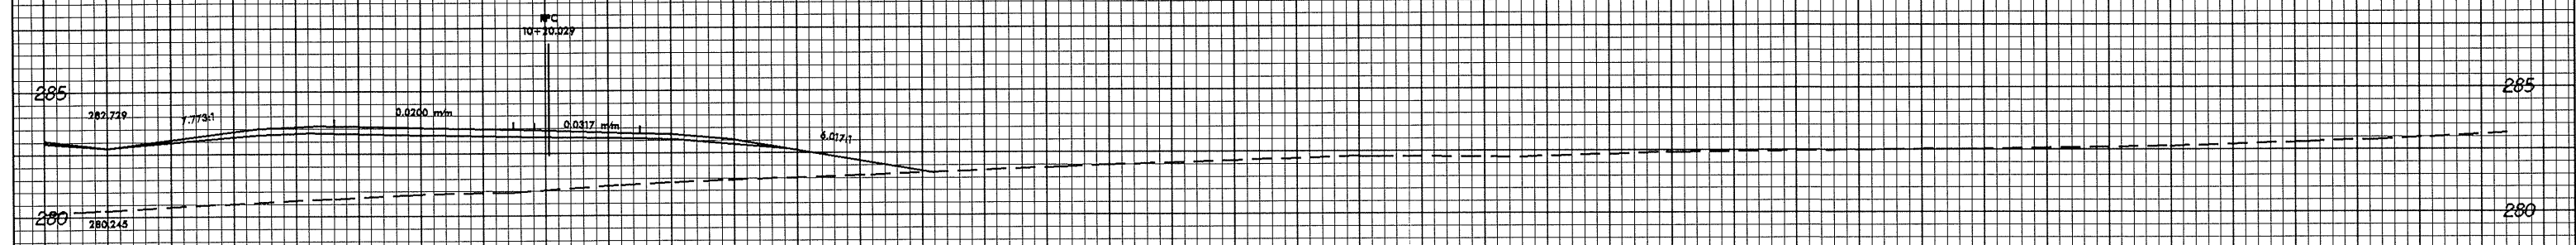


233+20.000

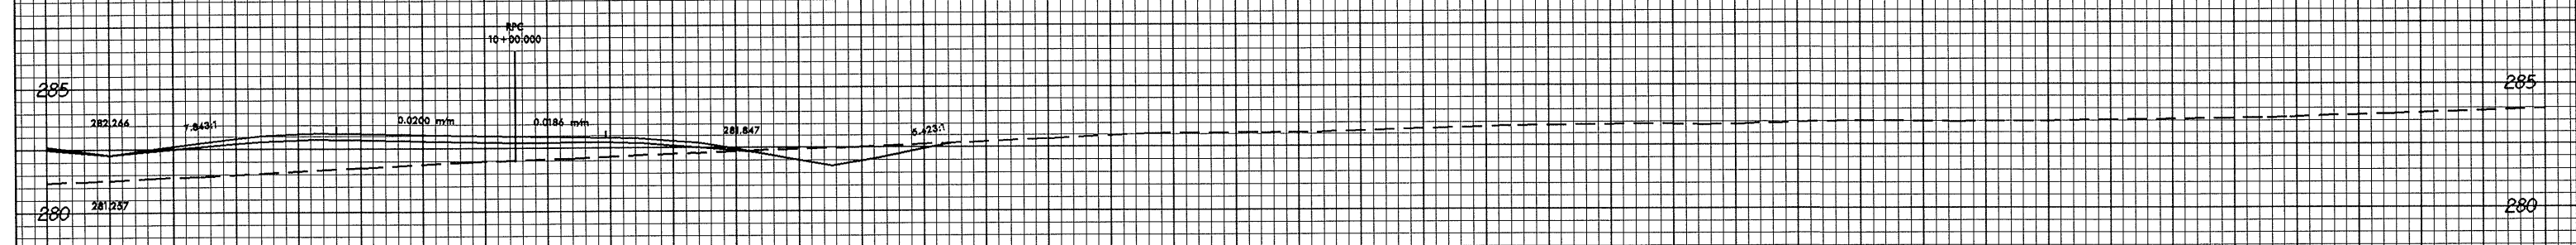

233+00.000

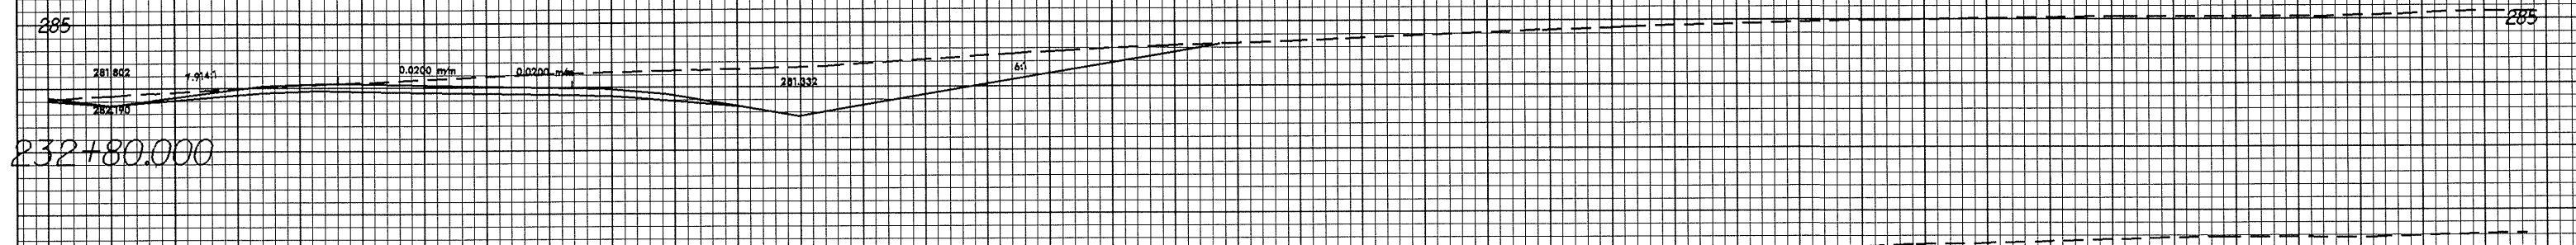

232+80.000

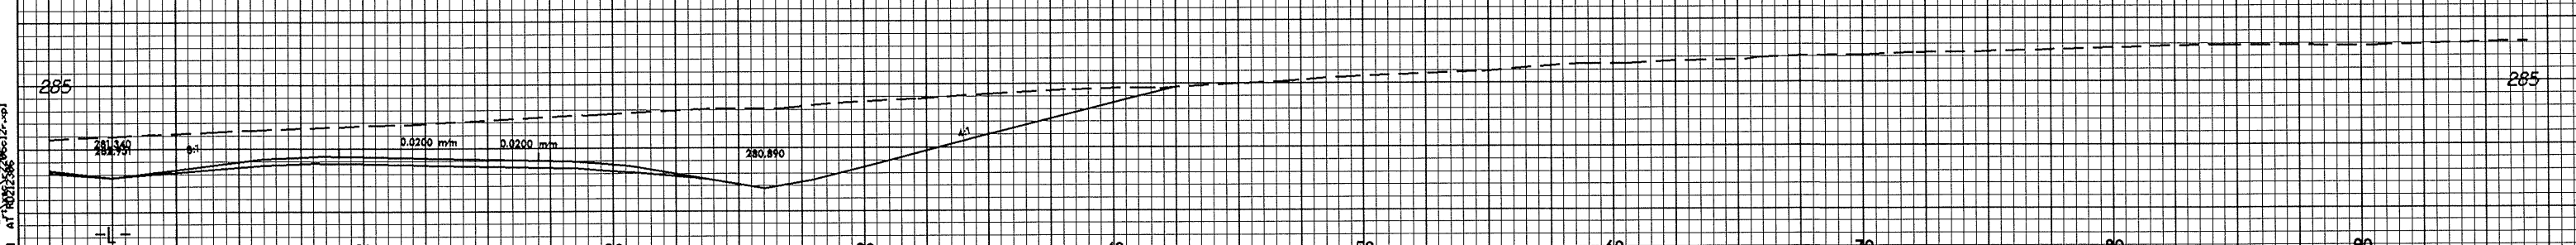

232+60.000

28-MAY-2004 8:53:06-12-101  
1E0011 A171027256