



10/26/08

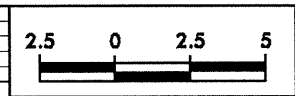

PROJECT REFERENCE NO. R-2206C	SHEET NO. X-75
----------------------------------	-------------------

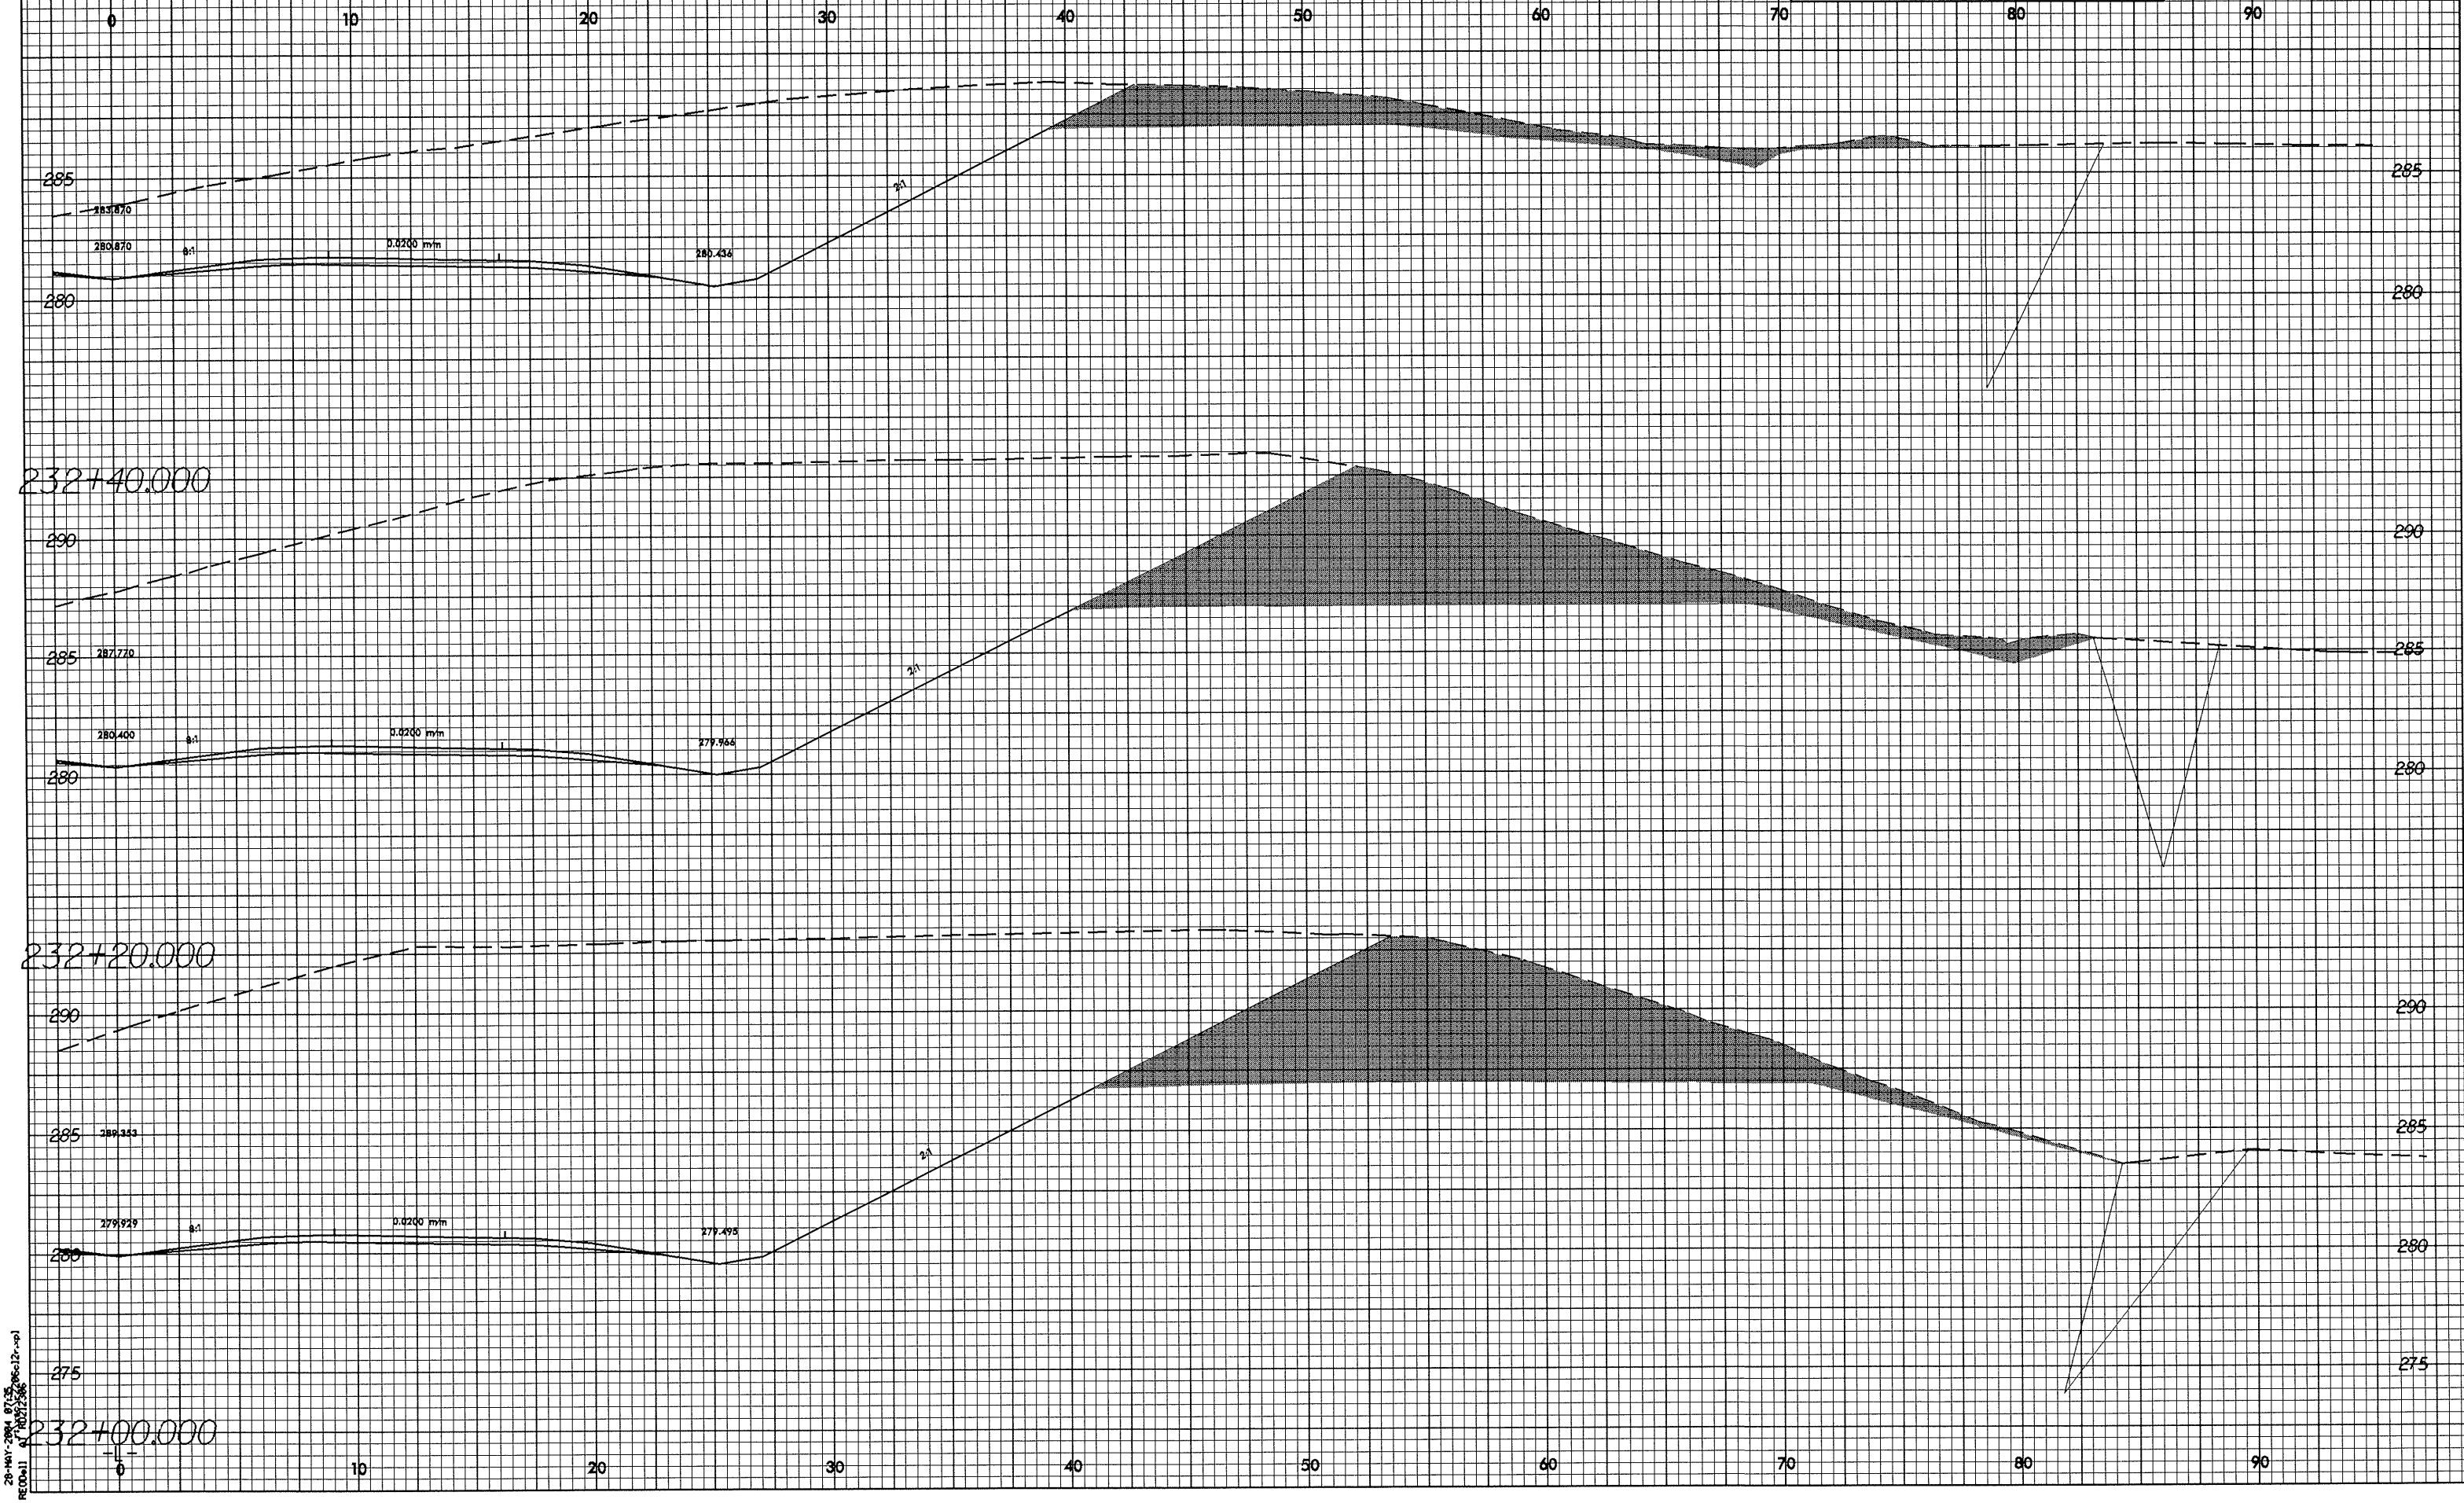

28-MAY-2004 8:15:06 AM
 RE: 00011 07/25/06 02/25/06