



0.26/29

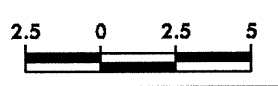

PROJECT REFERENCE NO. R-2206C	SHEET NO. X-71
----------------------------------	-------------------

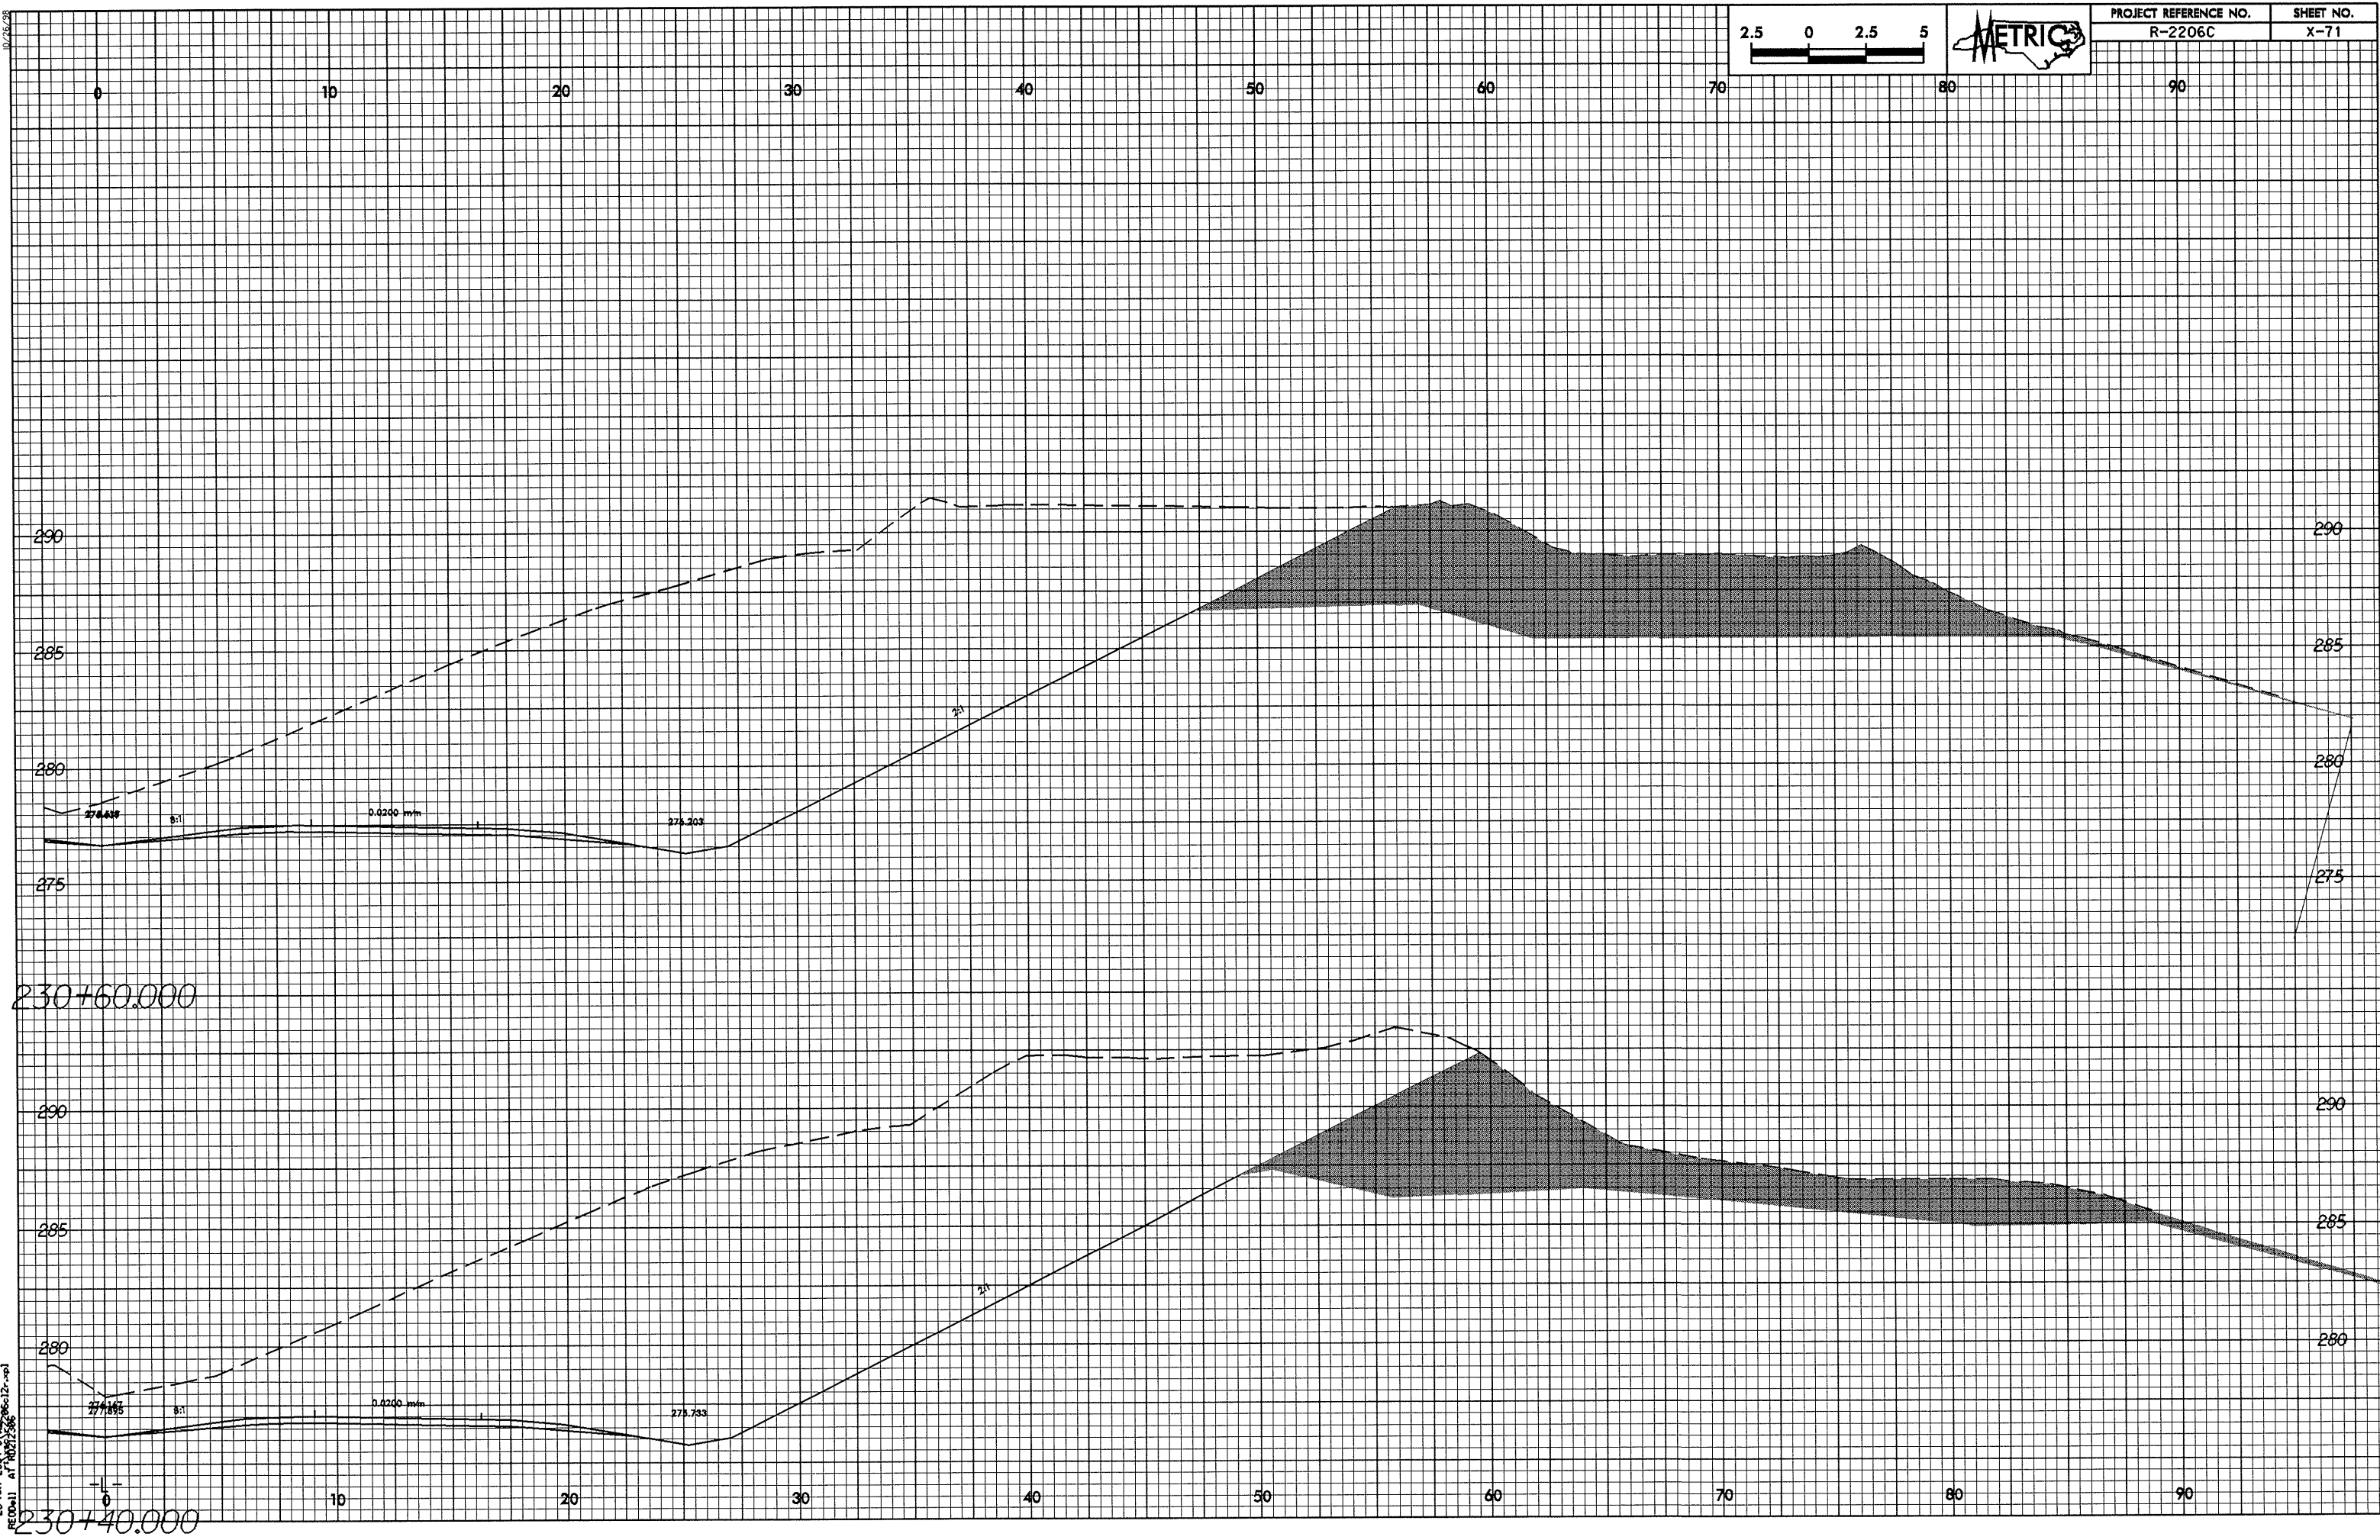

28-MAY-2004 07:13  
 RECD:all A:\2002\366