



0.26249

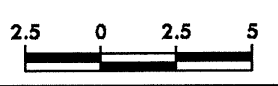

| | |
|-----------------------|-----------|
| PROJECT REFERENCE NO. | SHEET NO. |
| R-2206C | X-70 |

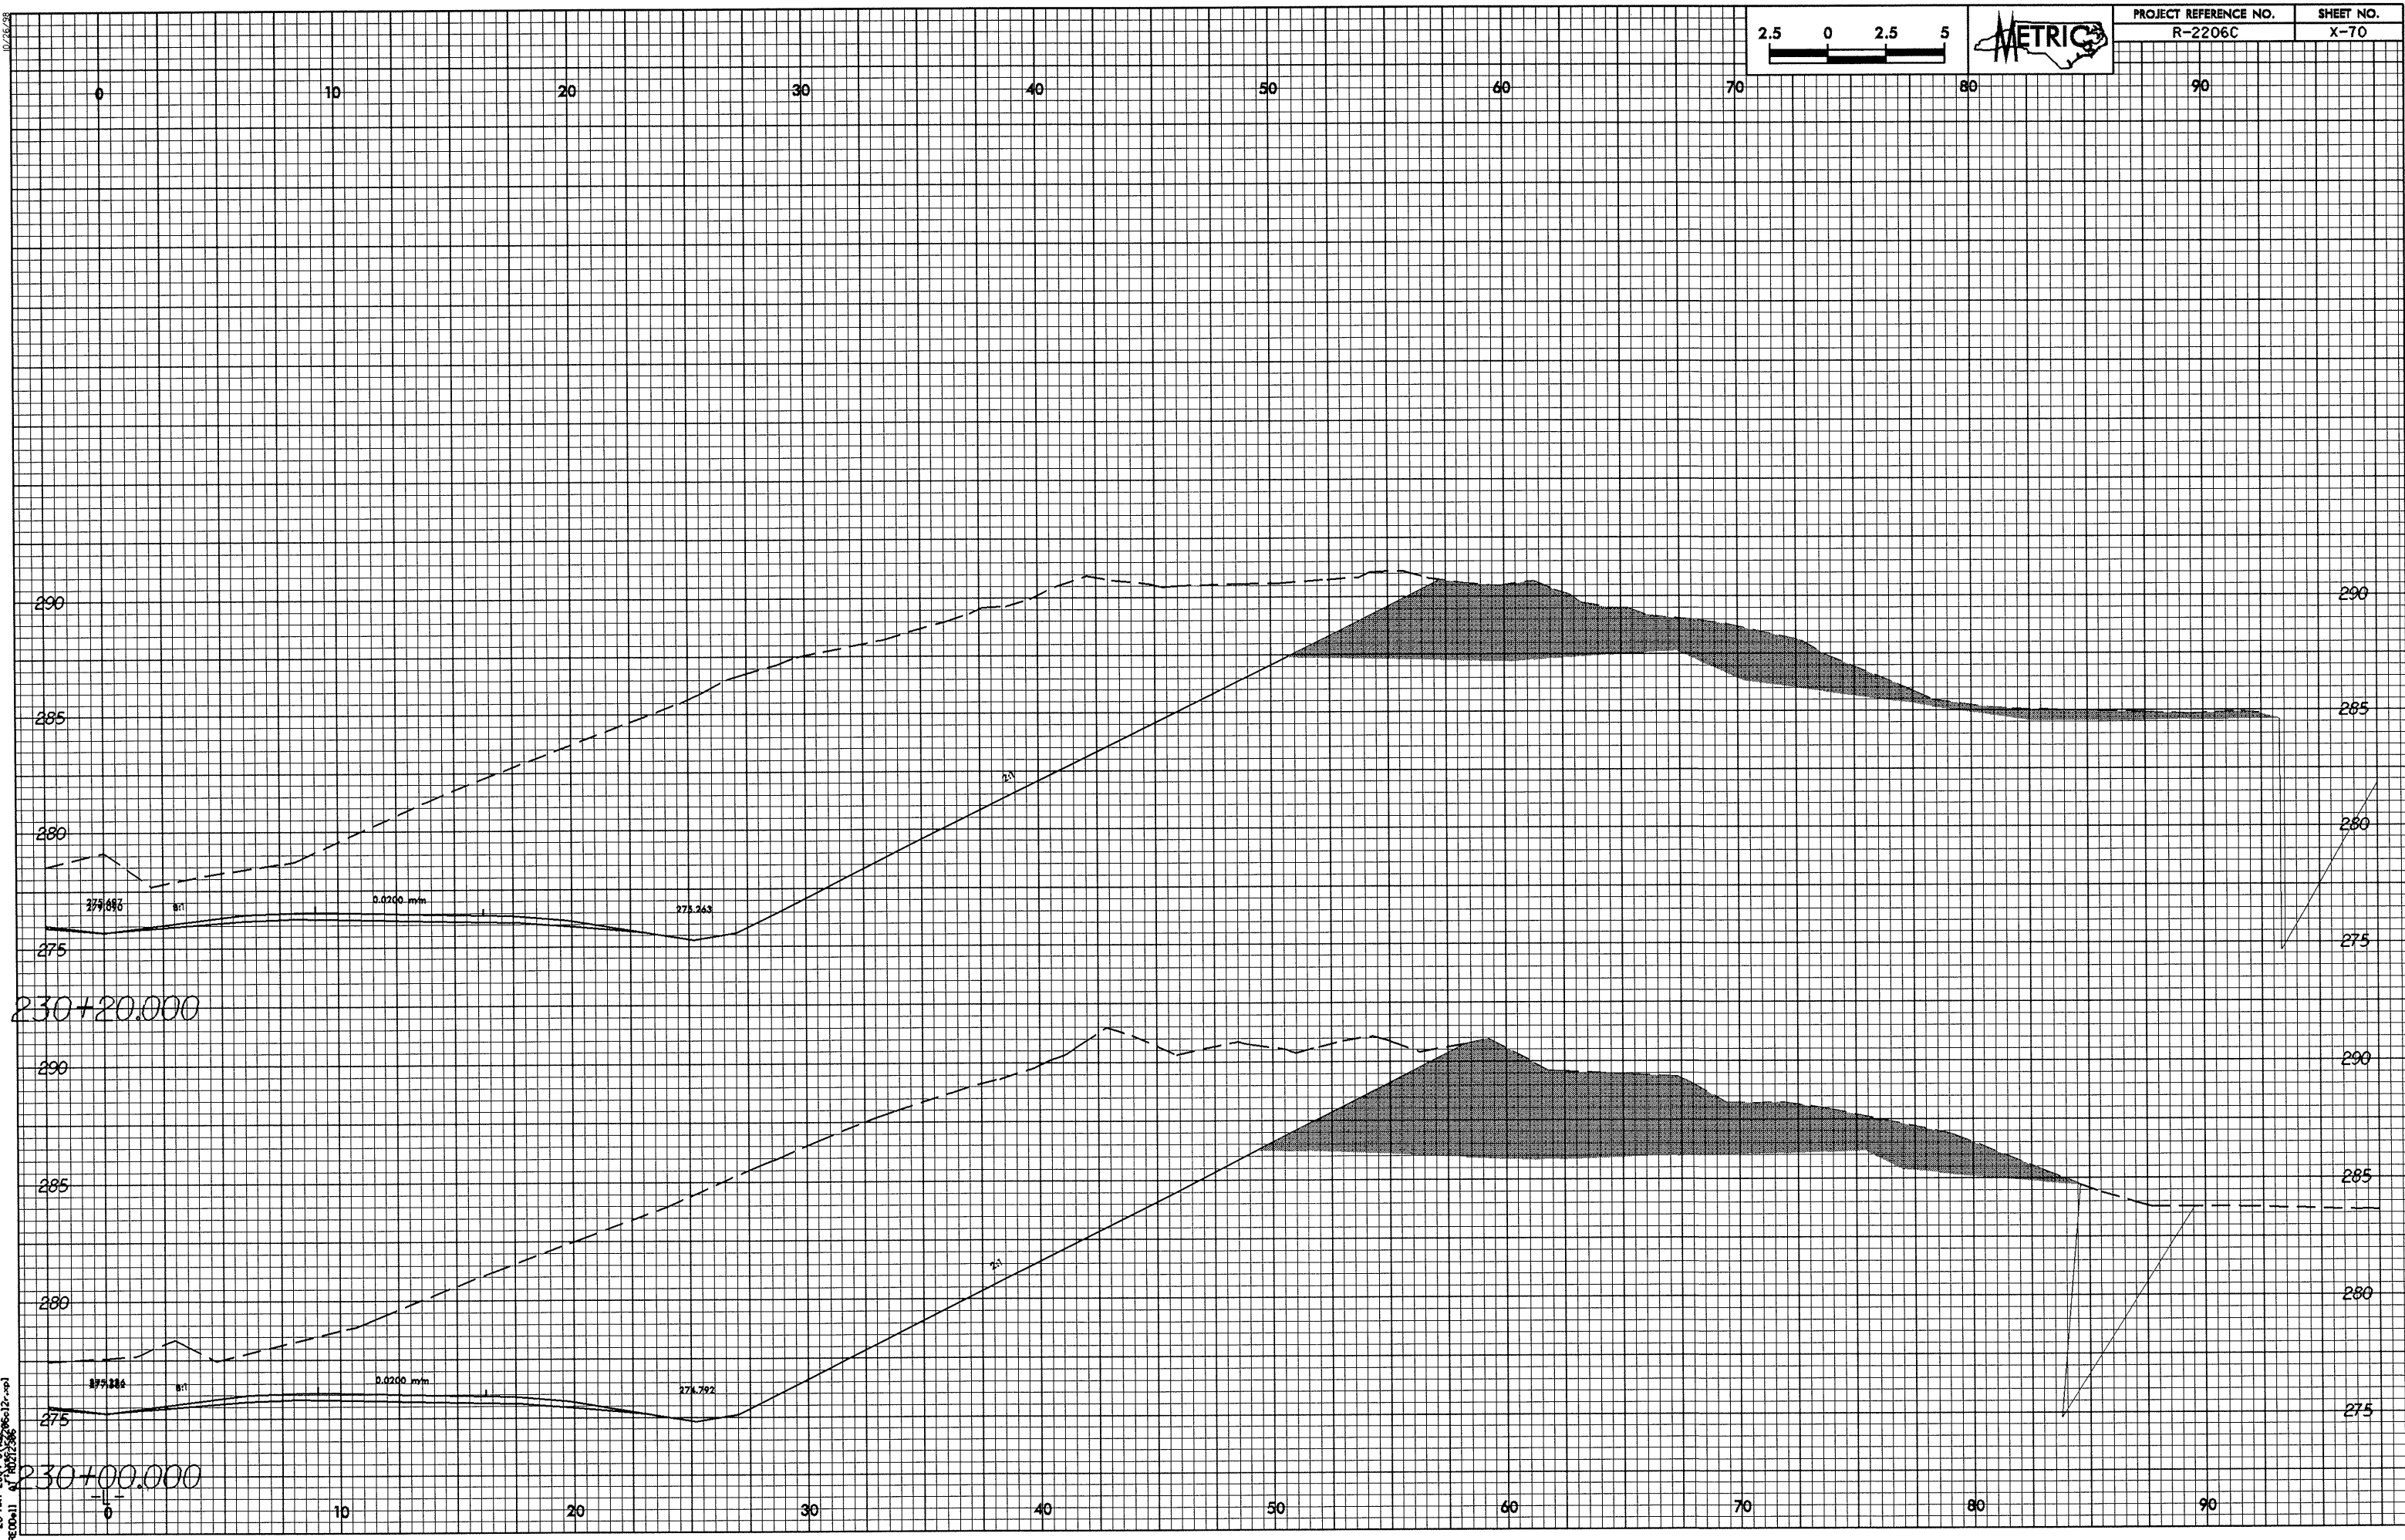

28-MAY-2004 07:53
 REC0011 47 1007336 06:12:00