



0.0625

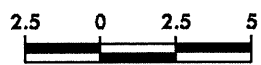

|                       |           |
|-----------------------|-----------|
| PROJECT REFERENCE NO. | SHEET NO. |
| R-2206C               | X-68      |

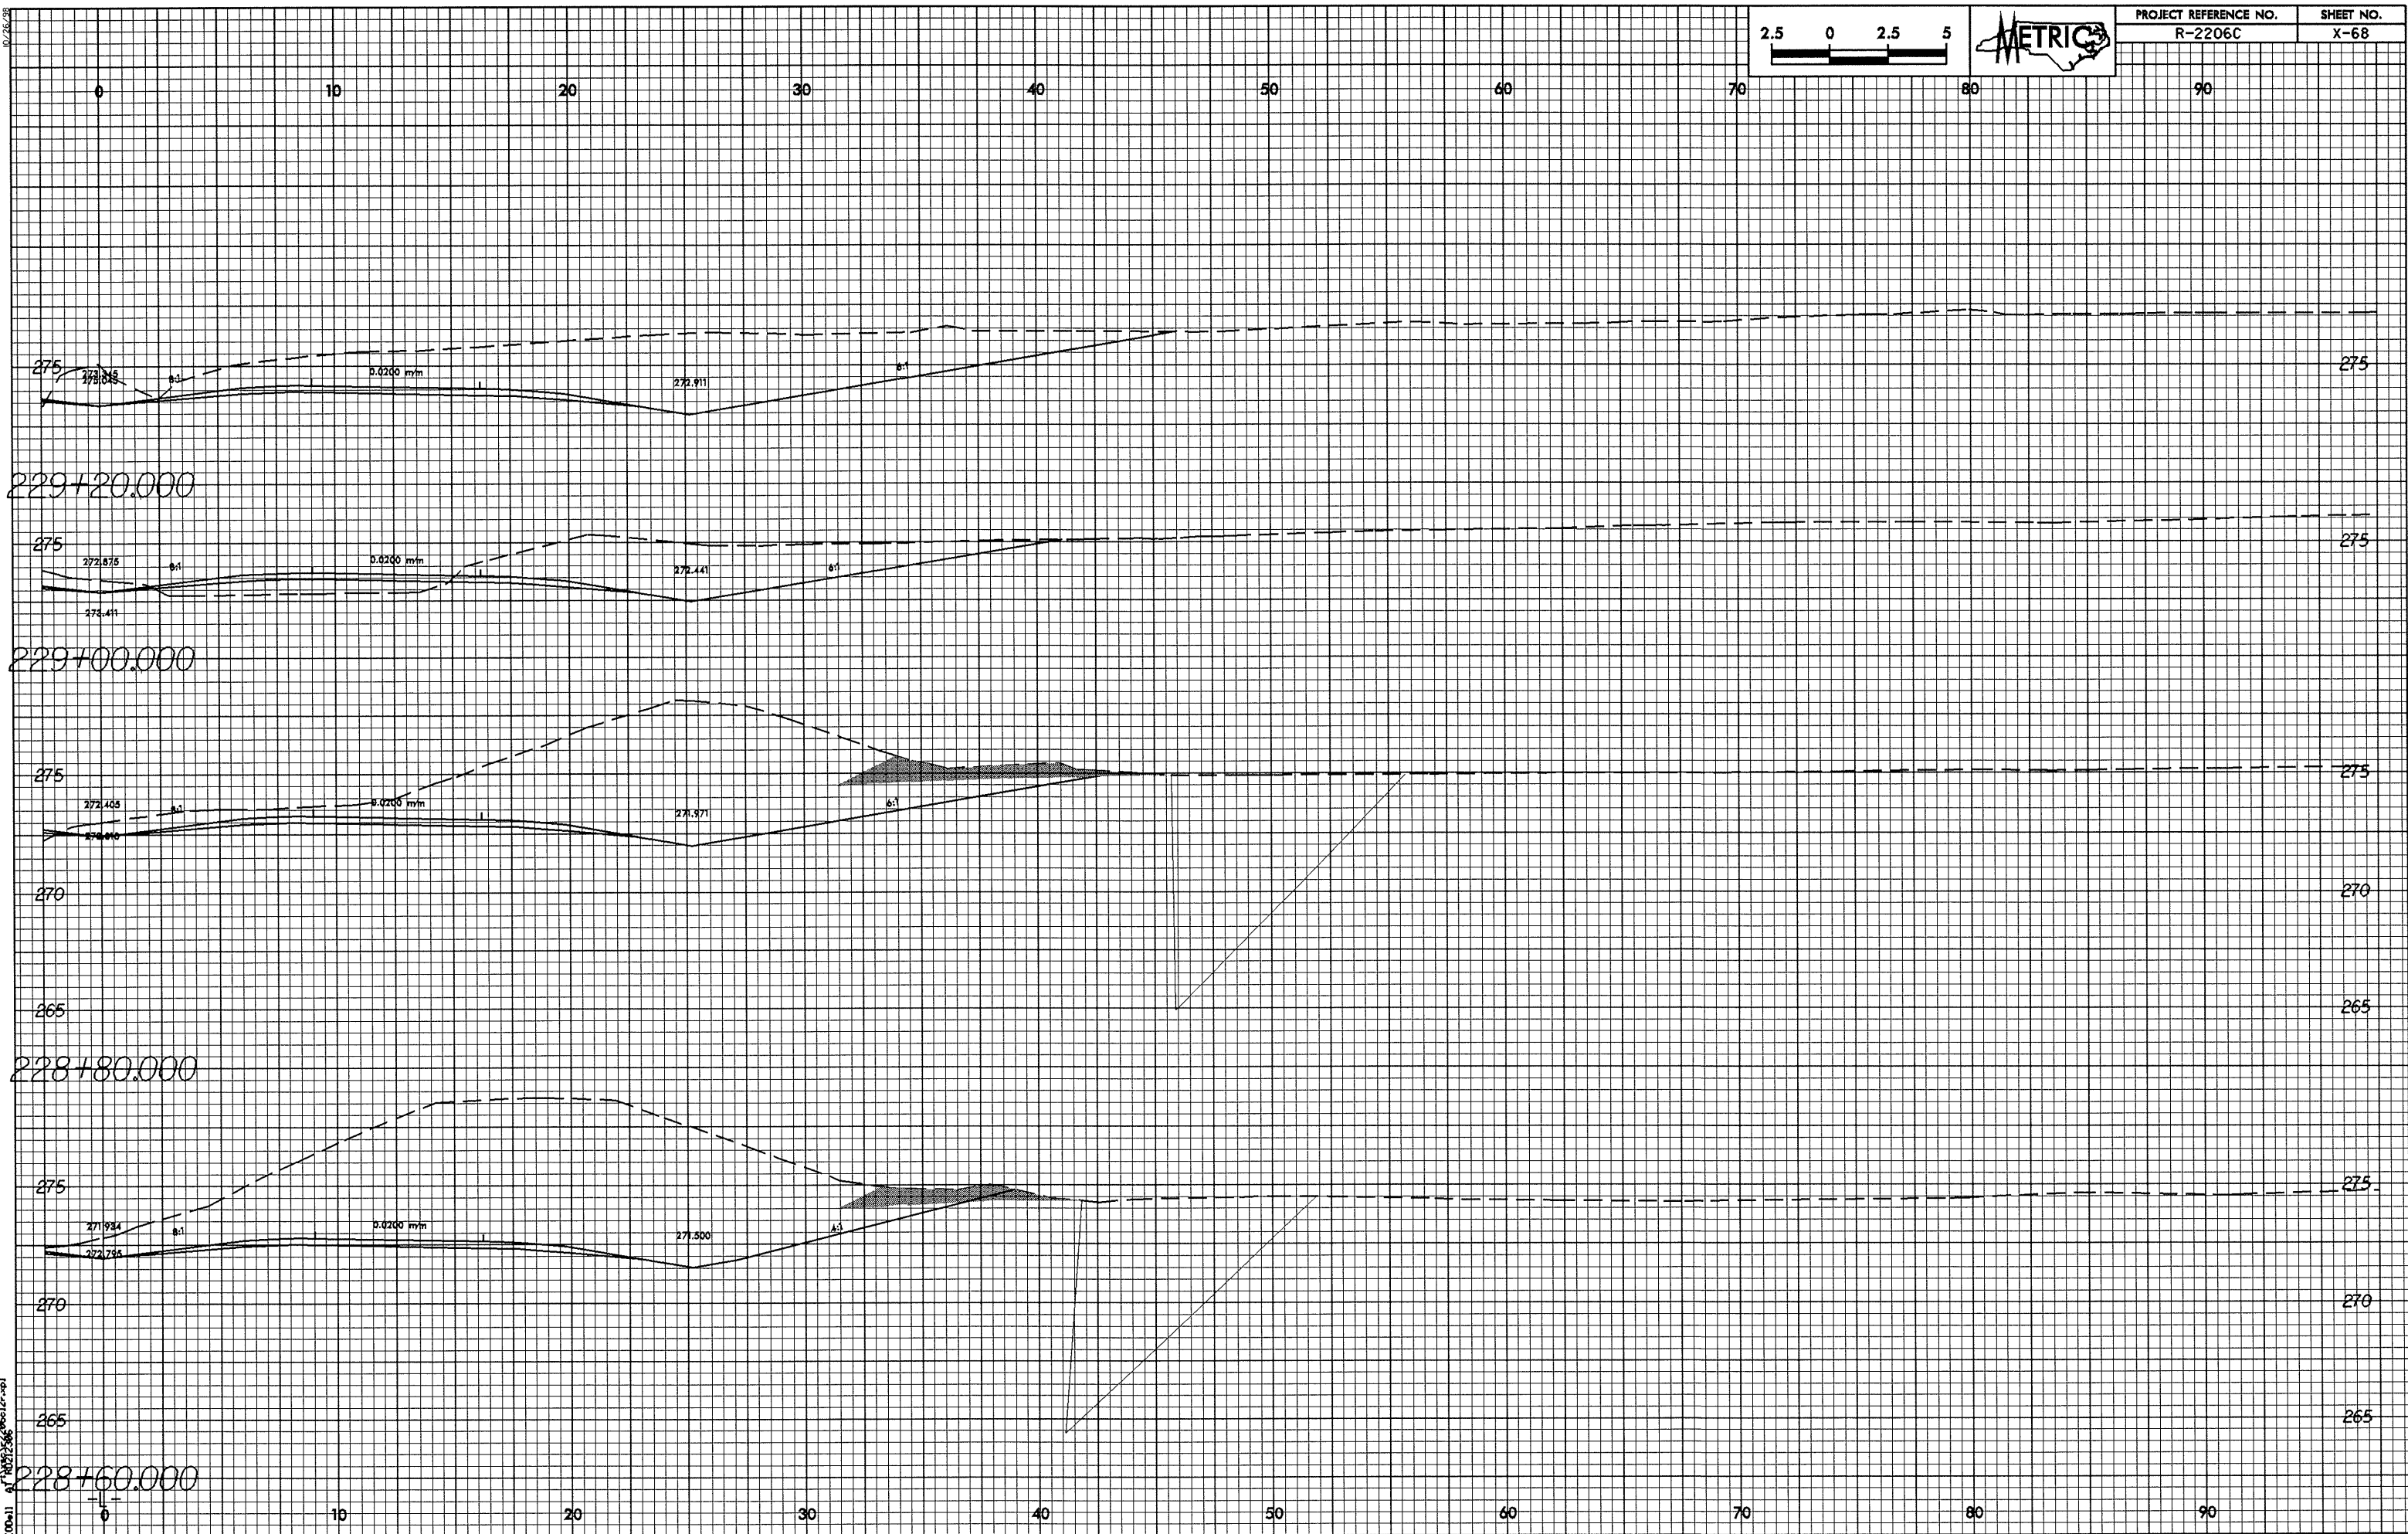

28-MAY-2004 8:52:06 AM  
 REC00=11 07-10072366