



10.26.98

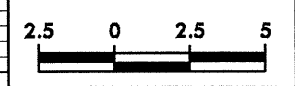

PROJECT REFERENCE NO.	SHEET NO.
R-2206C	X-65

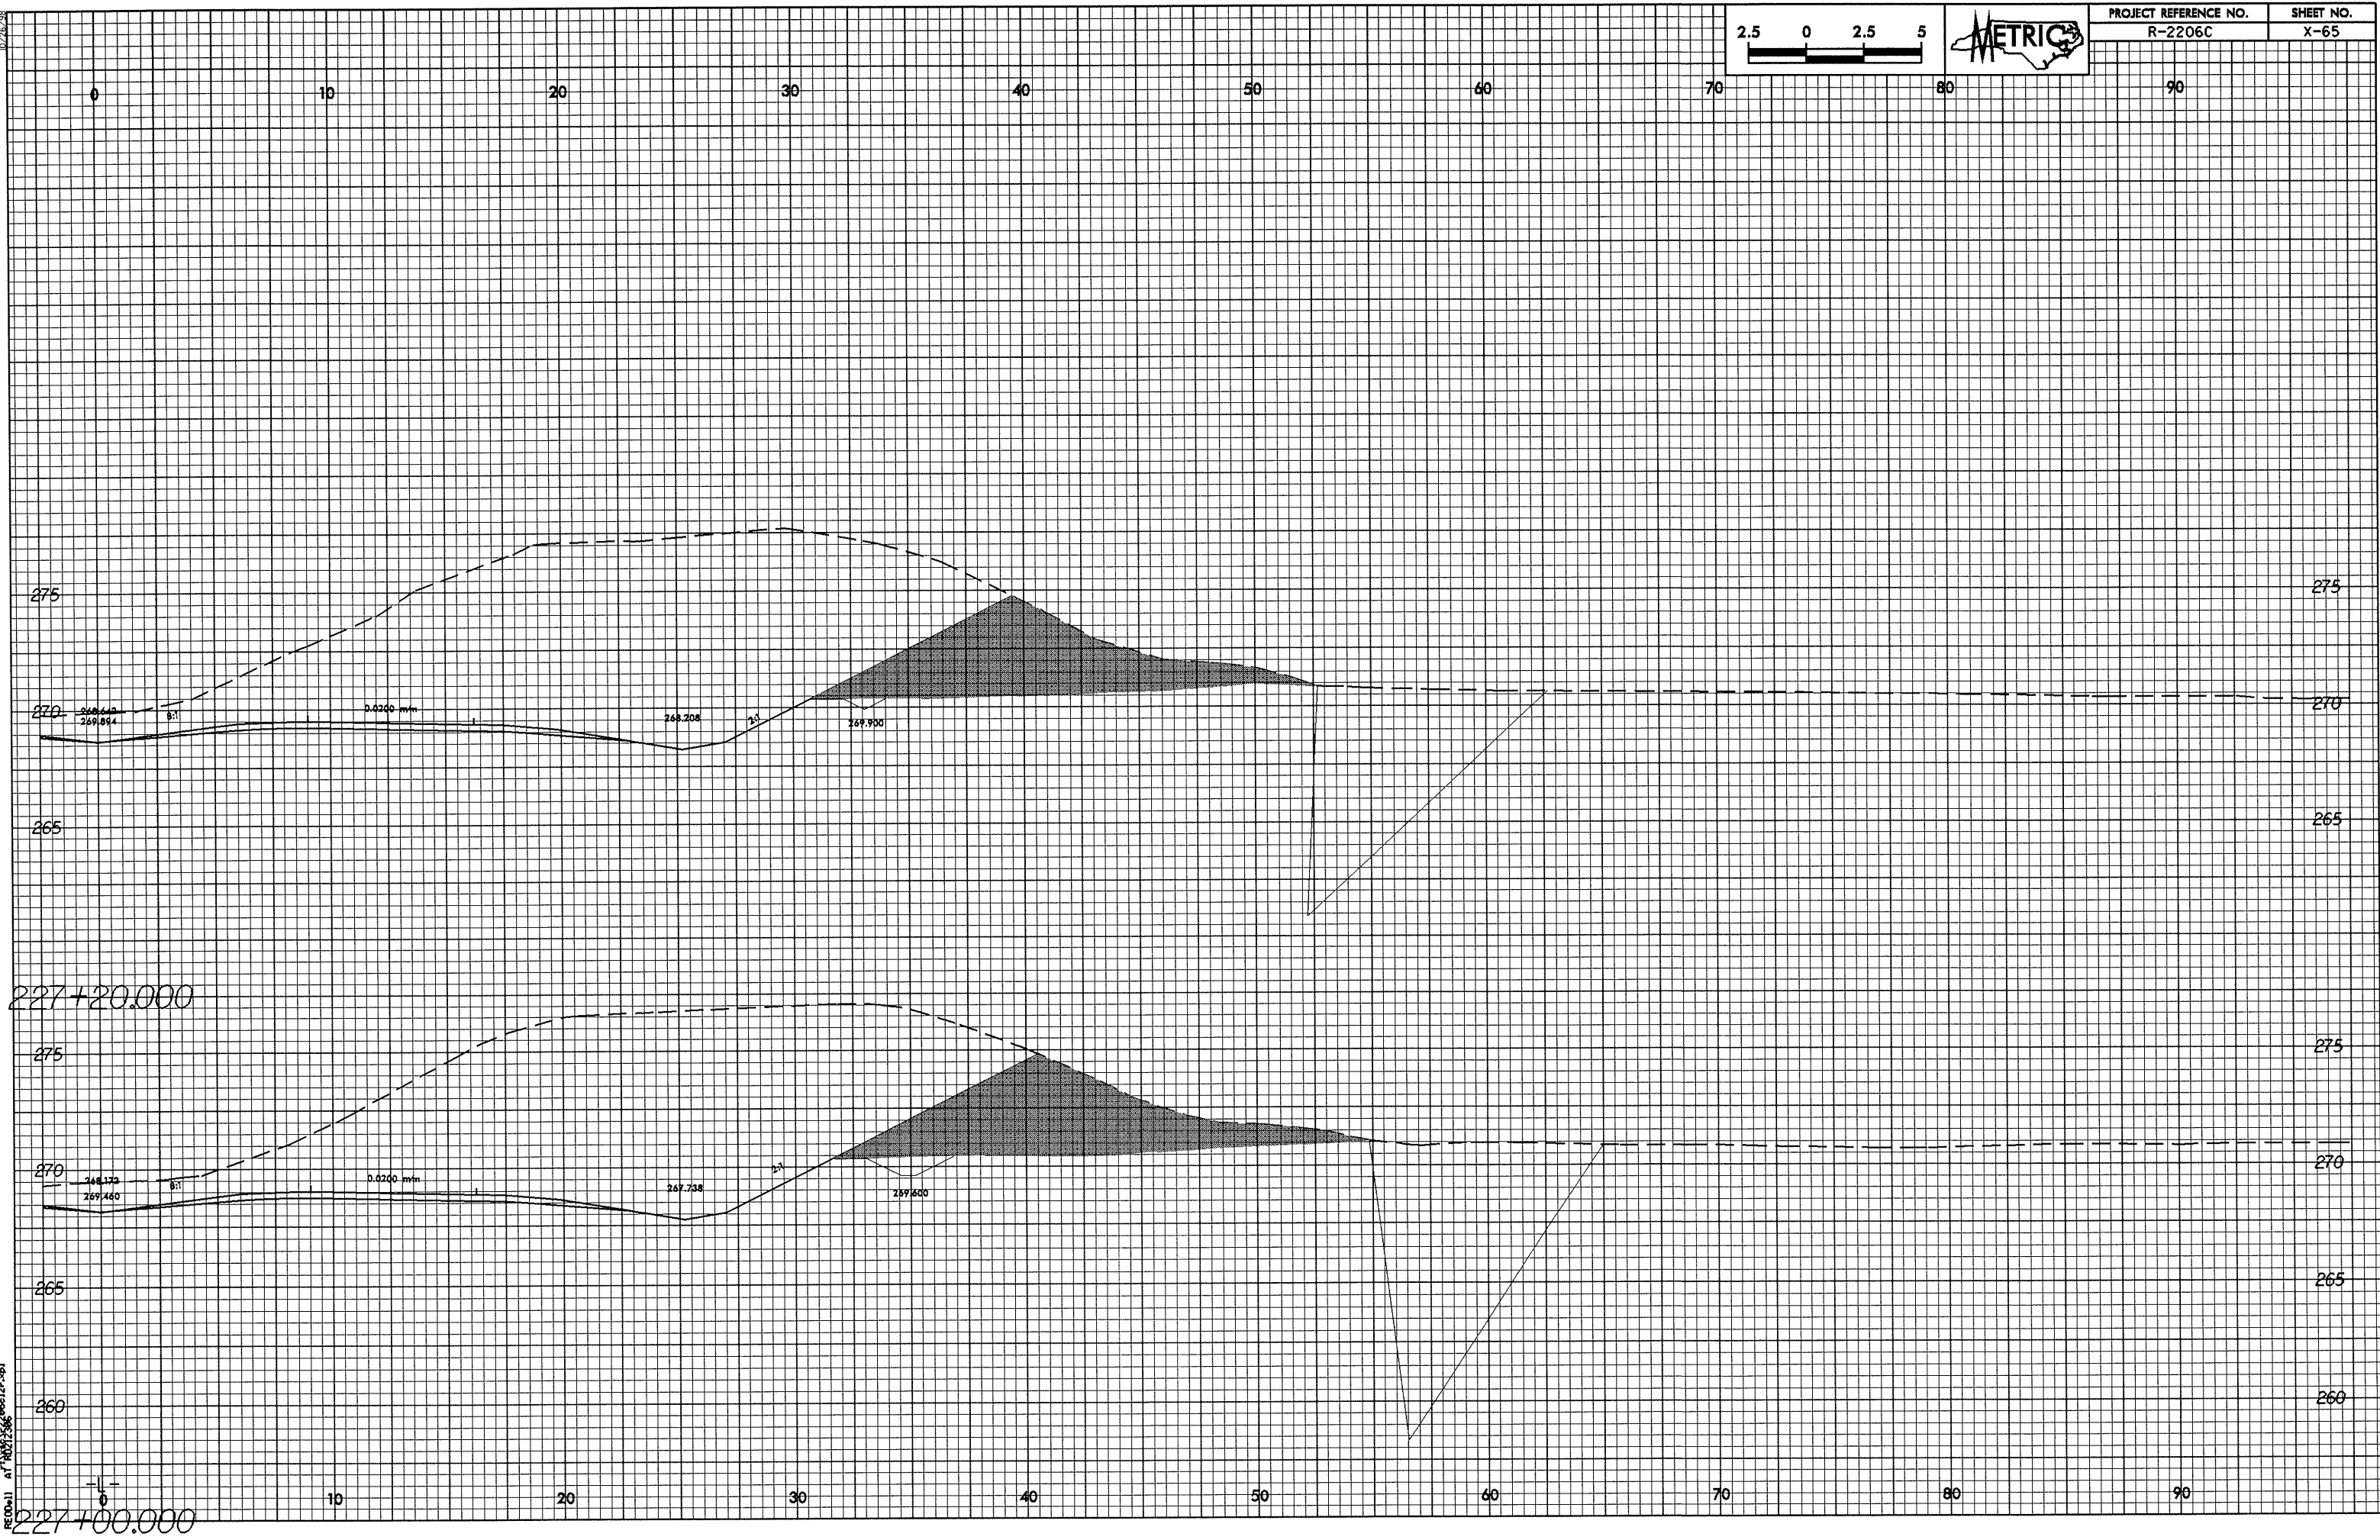

28-May-2004 07:53:28 206-12-01
R-2206C