
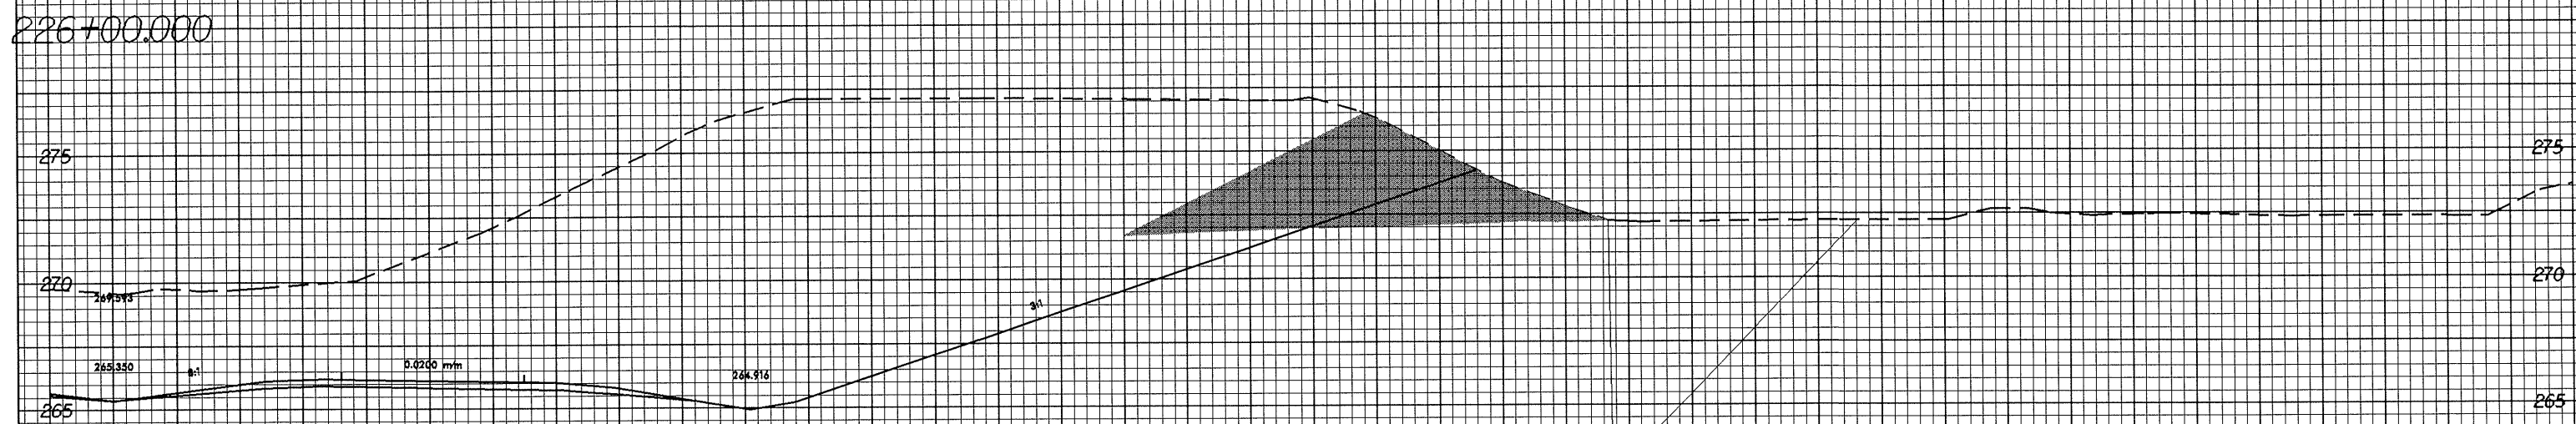
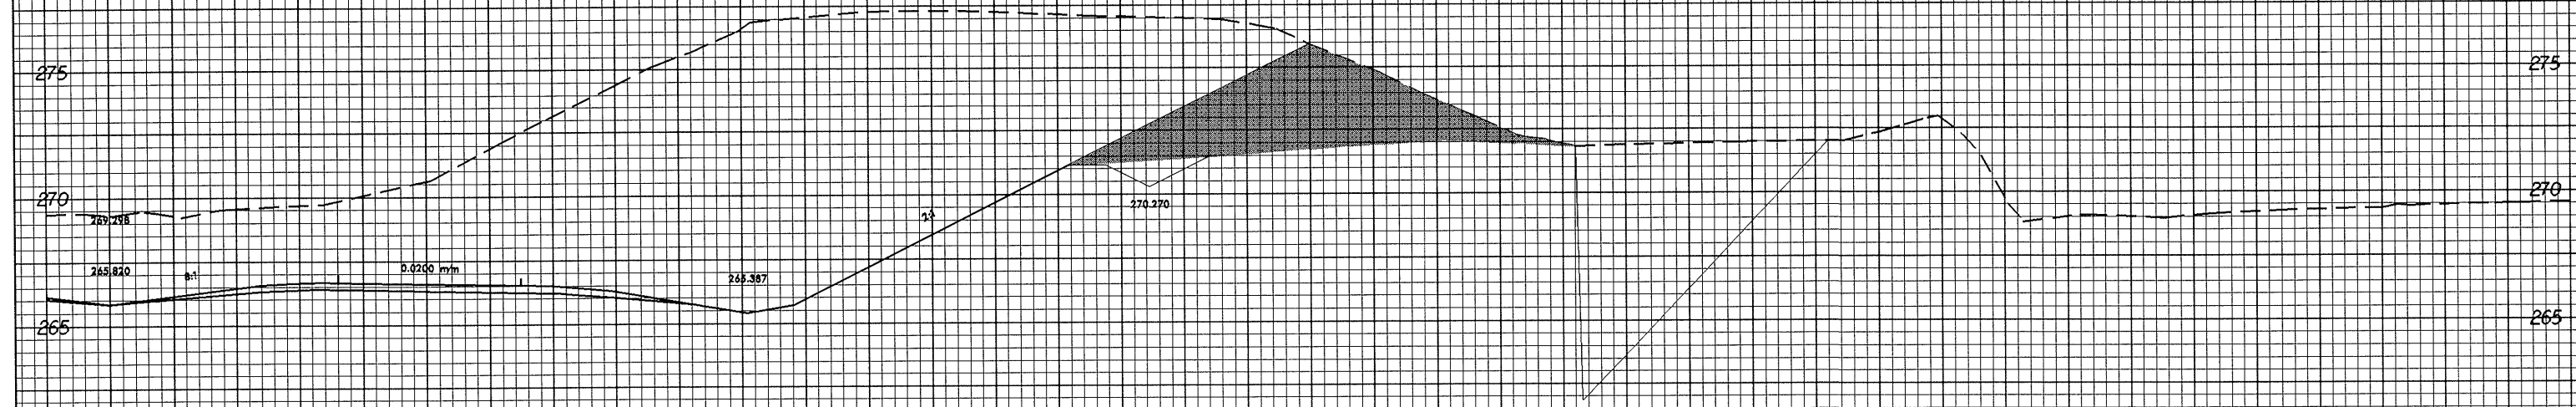
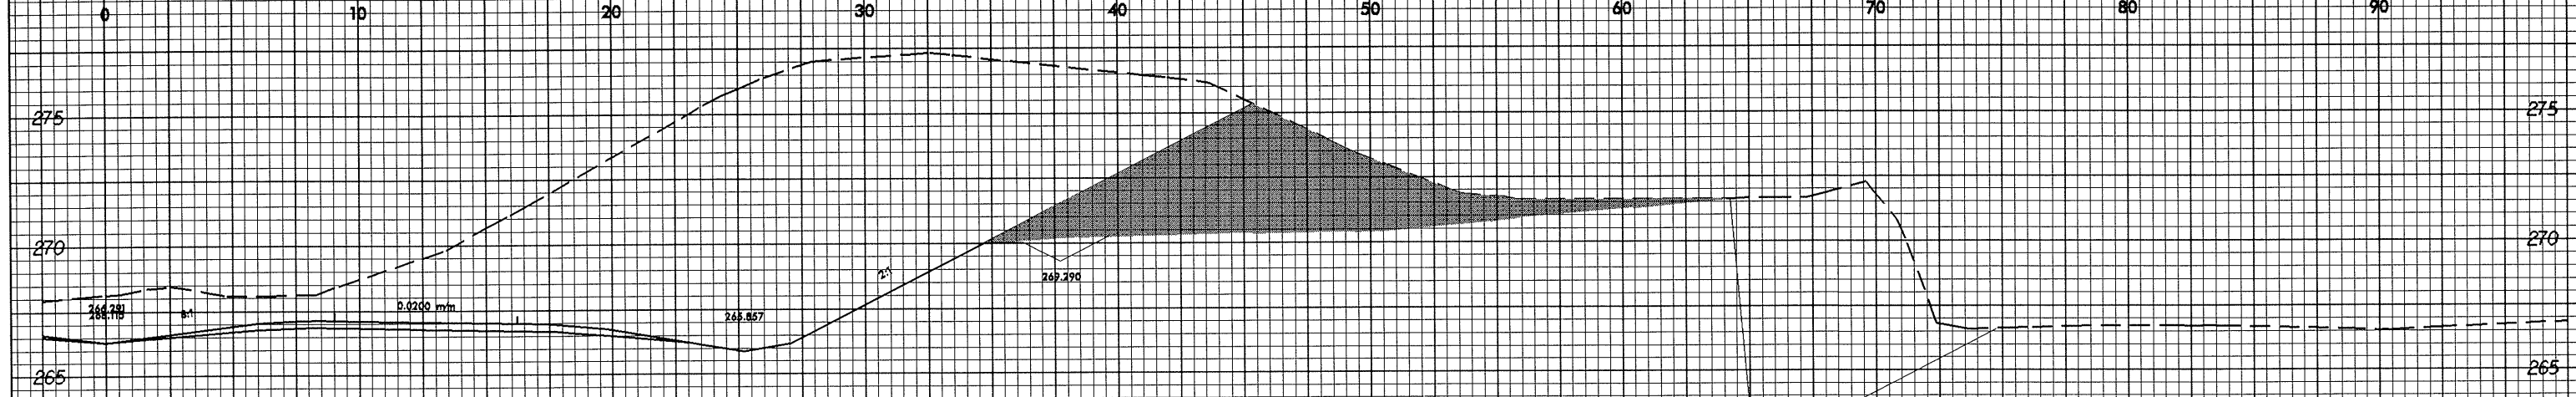


02/26/08

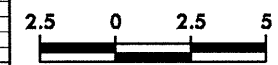

28-MAY-2008 07:58:06:12r-wp1  
RE:00:11