



28-MAY-2004 07:55:06 06-12-01
R200-11 47 10/07/06

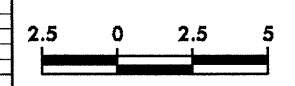

PROJECT REFERENCE NO. R-2206C SHEET NO. X-60

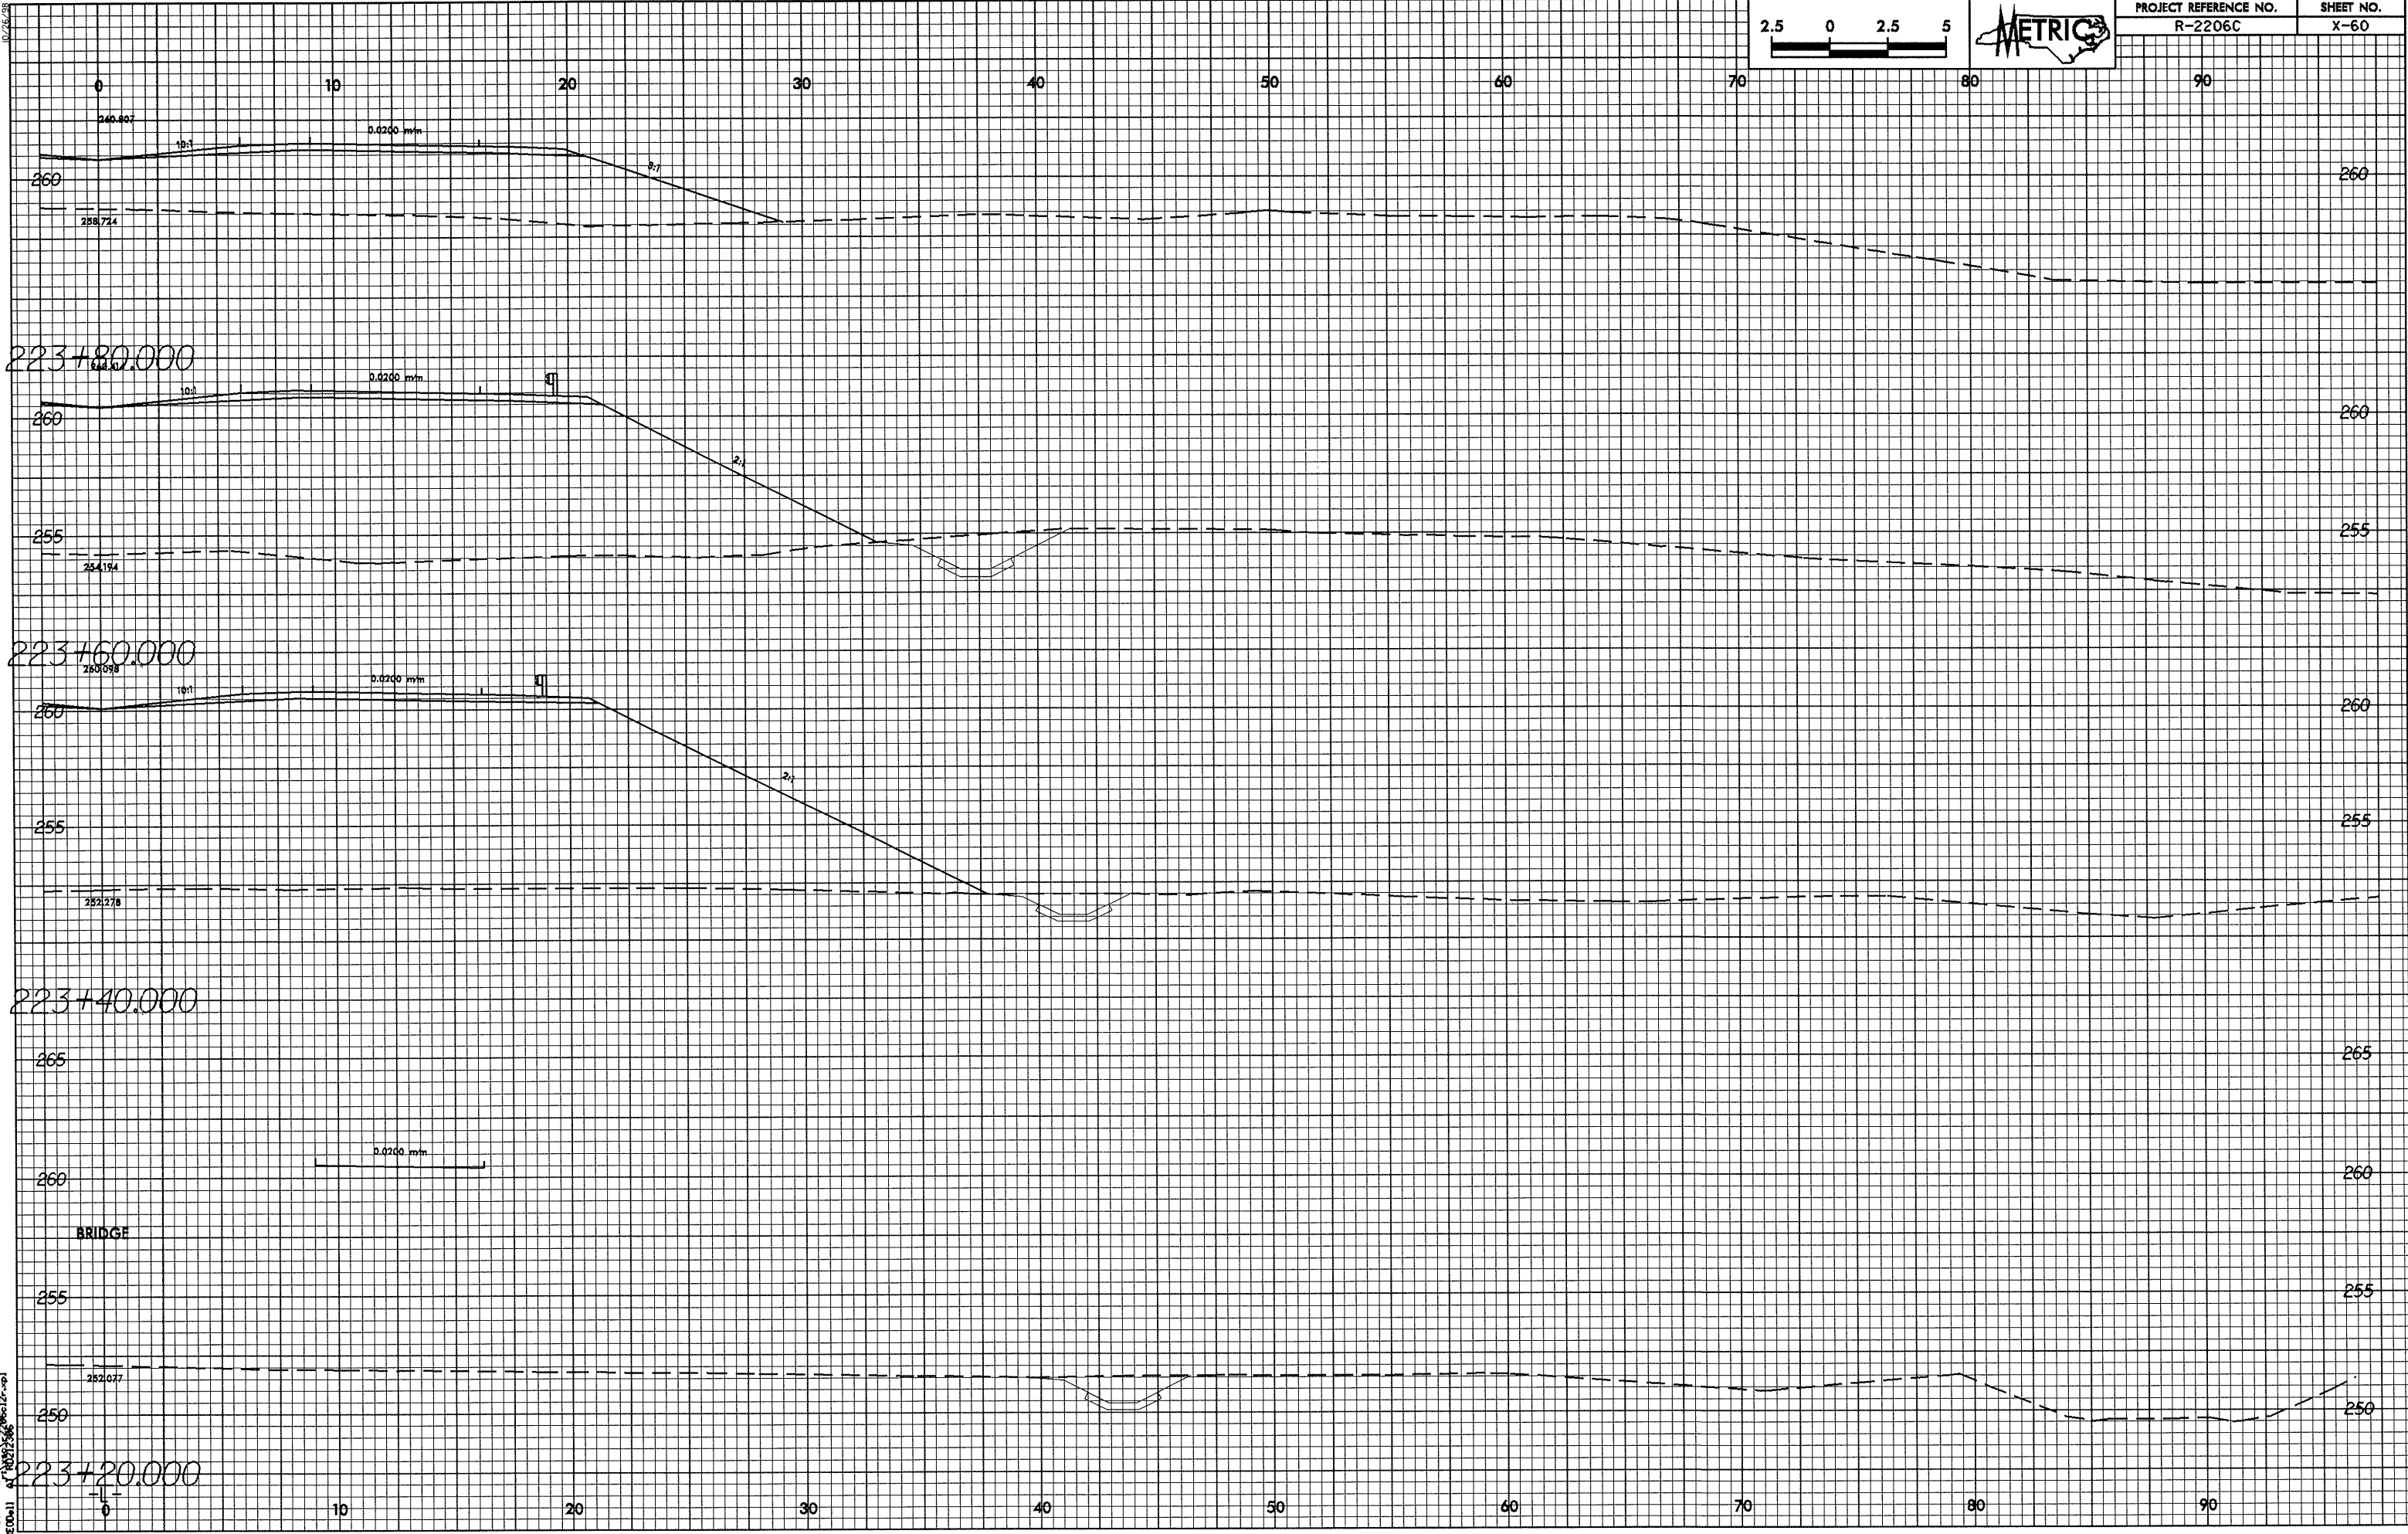

BRIDGE