



0.25/2.5

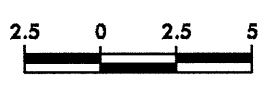

PROJECT REFERENCE NO. R-2206C	SHEET NO. X-56
----------------------------------	-------------------

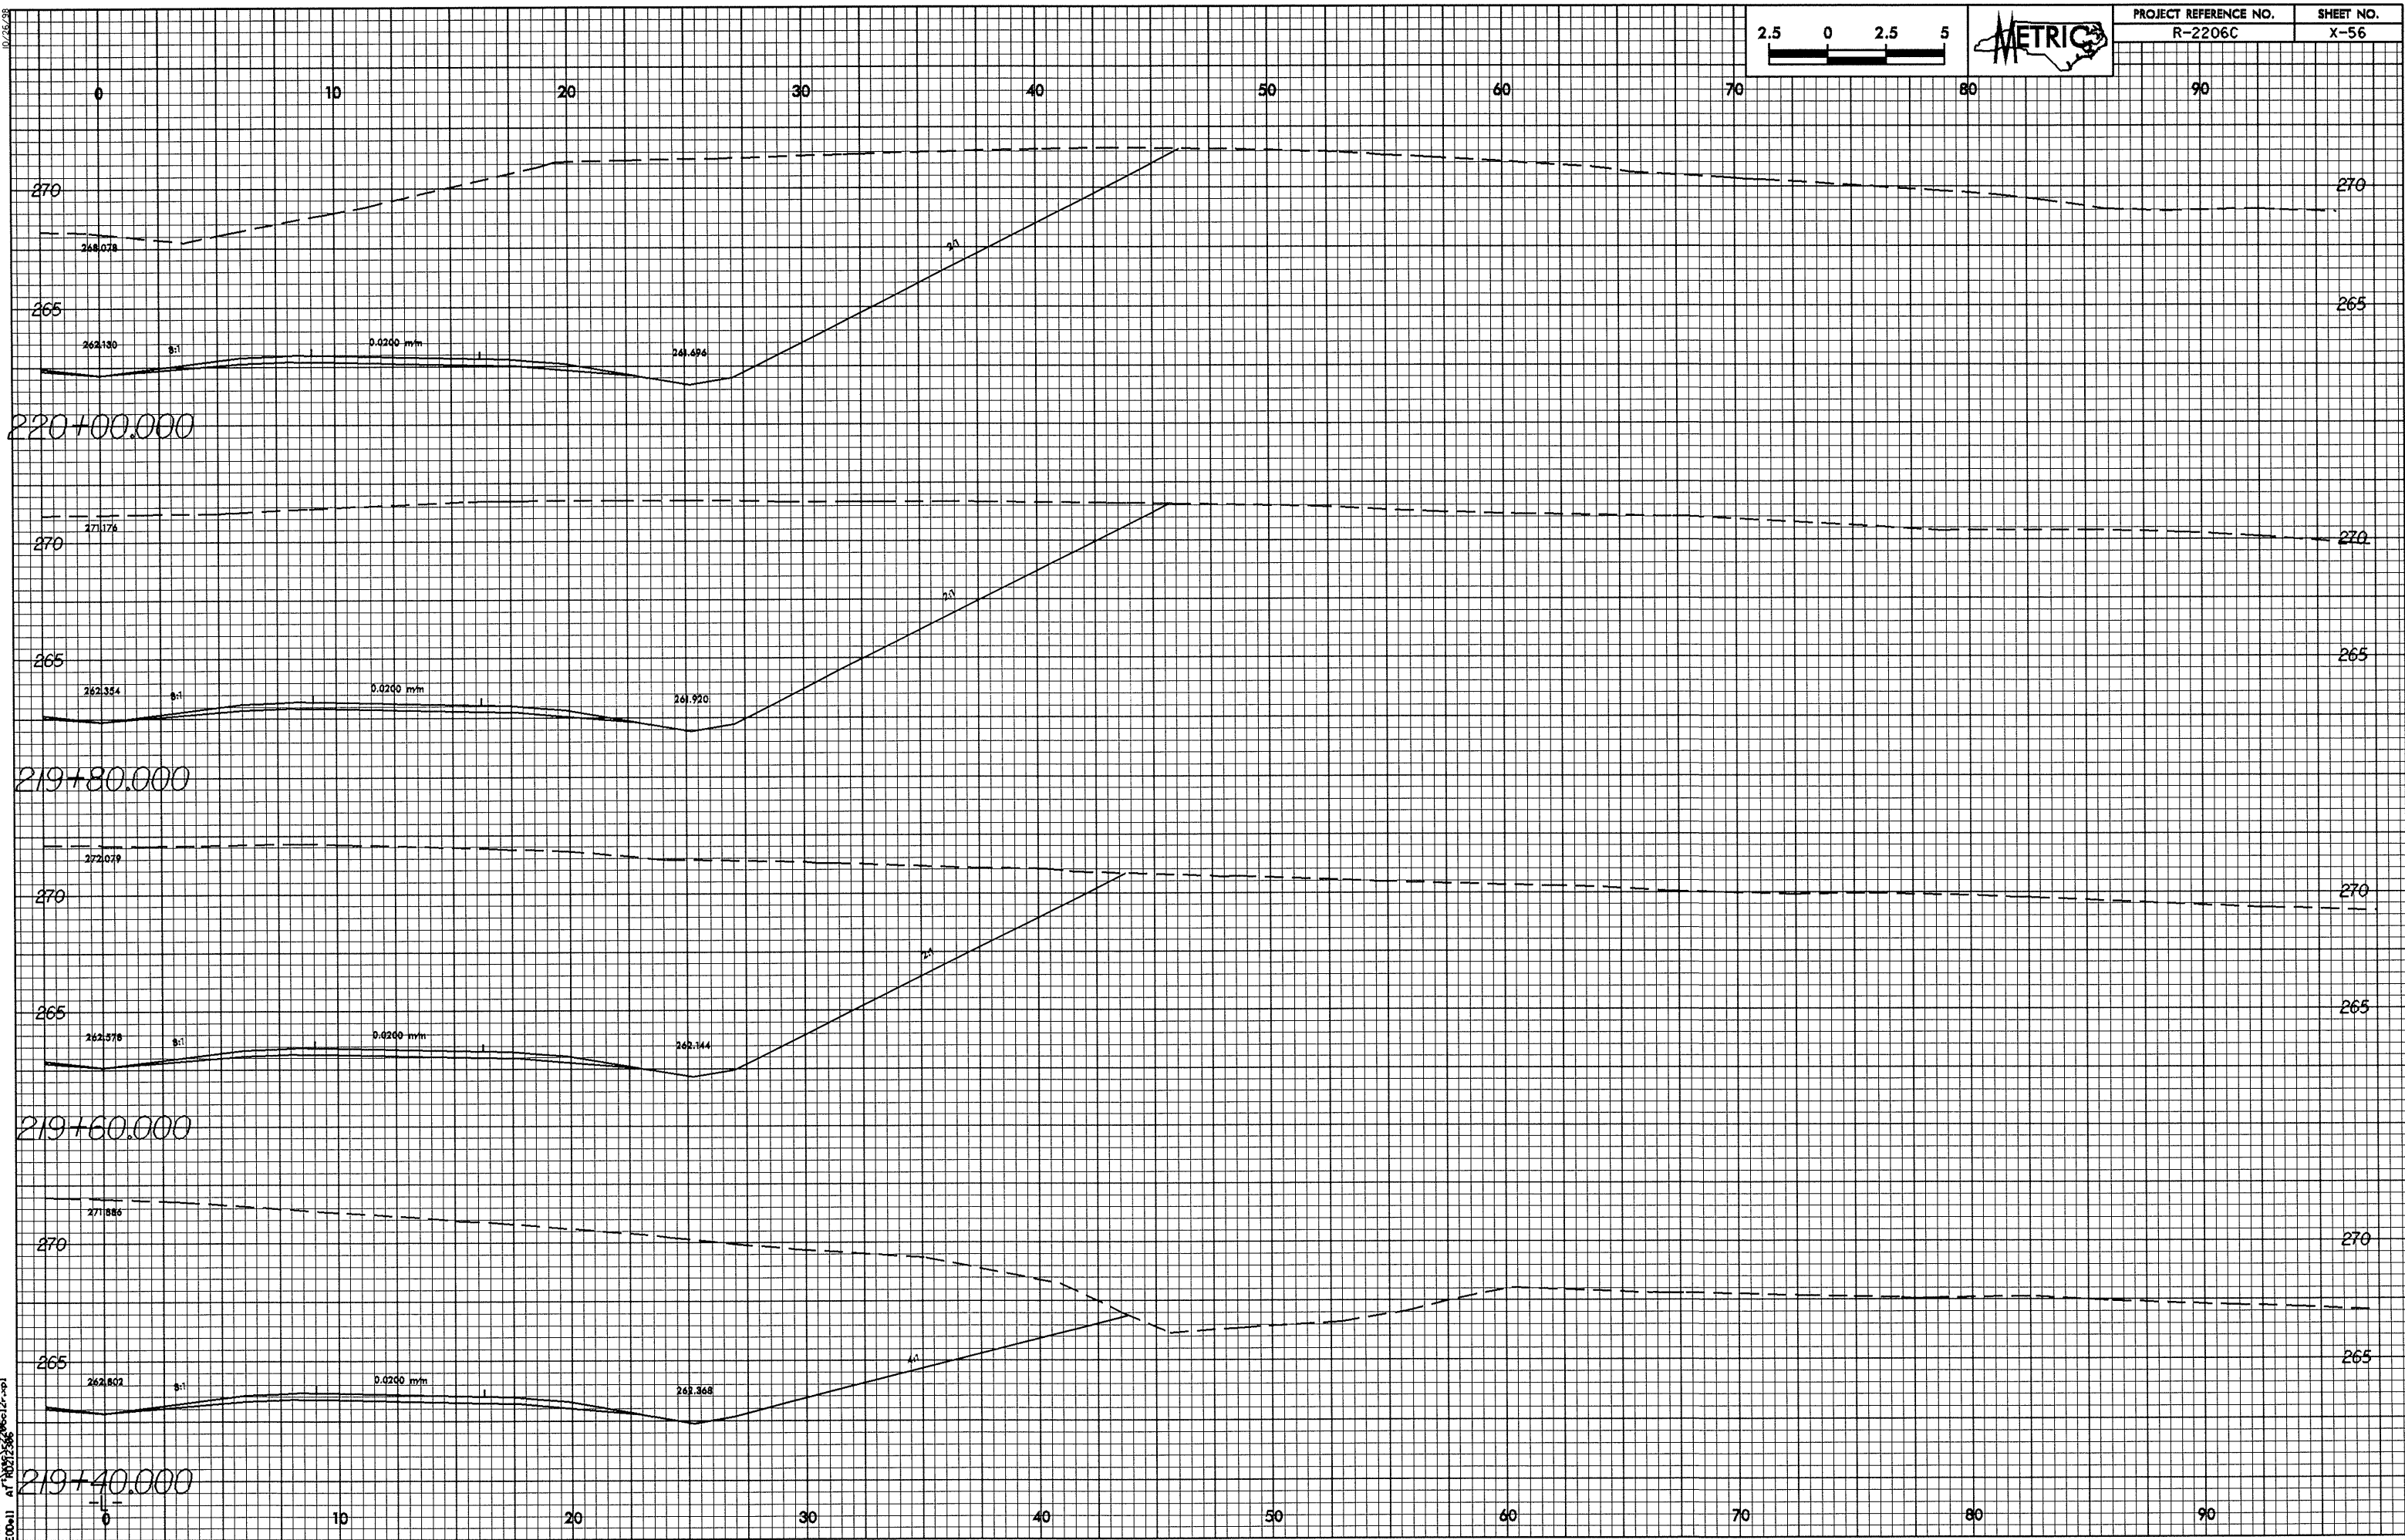

26-MAY-2004 8:27:06 AM  
 REC001 AT 100% 25600x12.mpl